

**LEGEND**

- SURFACE TREATMENTS AND LANDSCAPE QUANTITIES**
- SOD - 375 m<sup>2</sup>
  - PLANTING BEDS - 125 m<sup>2</sup>
  - ROCK MULCH BEDS - 45 m<sup>2</sup>
  - LENGTH OF INTERNAL PATHWAYS - 25 m



ALL BILLABLE LANDSCAPE QUANTITIES MUST BE PROVIDED IN METRIC WITHIN LEGEND

ANY UNDERGROUND OBSTRUCTIONS OR UTILITIES MUST BE MARKED, AND ANY WASTE COLLECTION OR LOADING AREAS INDICATED

REQUIRED LANDSCAPING QUANTITIES WILL BE CALCULATED BY THE DEVELOPMENT PLANNER AS PER THE ZONING BYLAW

LANDSCAPING PLANS CONTAINING GREEN ROOFS, GREEN PARKING LOTS OR ANY LANDSCAPING ABOVE PARKADES MUST BE PREPARED BY A REGISTERED LANDSCAPE ARCHITECT

1 LANDSCAPE PLAN  
 L1 SCALE: [MUST BE IN METRIC, MINIMUM 1:300 SCALE]


**SPECIES NAMES (COMMON AND BOTANICAL), QUANTITY, SIZE MUST BE PROVIDED AS PER THE ZONING BYLAW**

**PLANT LIST**

QTY	KEY	COMMON / BOTANICAL NAME	SIZE	COMMENTS
<b>TREES</b>				
4	B	BRANDON ELM / ULMUS AMERICANA 'BRANDON'	50 MM CALIPER	B&B
11	J	JAPANESE TREE LILAC / SYRINGA RETICULATA	50 MM CALIPER	B&B
1	L	LODGEPOLE PINE / PINUS CONTORTA	2 M HEIGHT	B&B
9	P	PURPLE SPIRE COLUMNAR CRABAPPLE / MALUS 'JEFFSPIRE'	50 MM CALIPER	B&B
1	S	SCOTS PINE / PINUS SYLVESTRIS	2 M HEIGHT	B&B
2	M	SHOWY MOUNTAIN ASH / SORBUS DECORA	50 MM CALIPER	B&B
<b>SHRUBS</b>				
6	BT	BIG TUNA MUGO PINE / PINUS MUGO 'BIG TUNA'	MIN. 450 MM SPREAD	5 GALLON POT
34	CC	CALGARY CARPET JUNIPER / JUNIPERUS SABINA 'CALGARY CARPET'	MIN. 450 MM SPREAD	5 GALLON POT
68	GS	GOLDFLAME SPIREA / SPIRAEA X BUMALDA 'GOLDFLAME'	MIN. 300 MM HEIGHT	5 GALLON POT
21	DN	DIABLO NINEBARK / PHYSOCARPUS OPULIFOLIUS 'MONLO'	MIN. 300 MM HEIGHT	5 GALLON POT
<b>PERENNIALS</b>				
231	RDRM	RED RUM DAYLILY / HEMEROCALIS 'RED RUM'	--	#2 POT

**EXISTING PLANT INVENTORY SPECIES, SIZE, AND HEALTH MUST BE LISTED**

KEY	COMMON / BOTANICAL NAME	SIZE	HEALTH	COMMENTS
1-EX	SCOTS PINE / PINUS SYLVESTRIS	8 M HEIGHT	GOOD	TO REMAIN
2-EX	SCOTS PINE / PINUS SYLVESTRIS	10 M HEIGHT	FAIR	TO REMAIN
3-EX	NORTHWEST POPLAR / POPULUS X 'NORTHWEST'	90 MM CALIPER	POOR/DYING	TO BE REMOVED

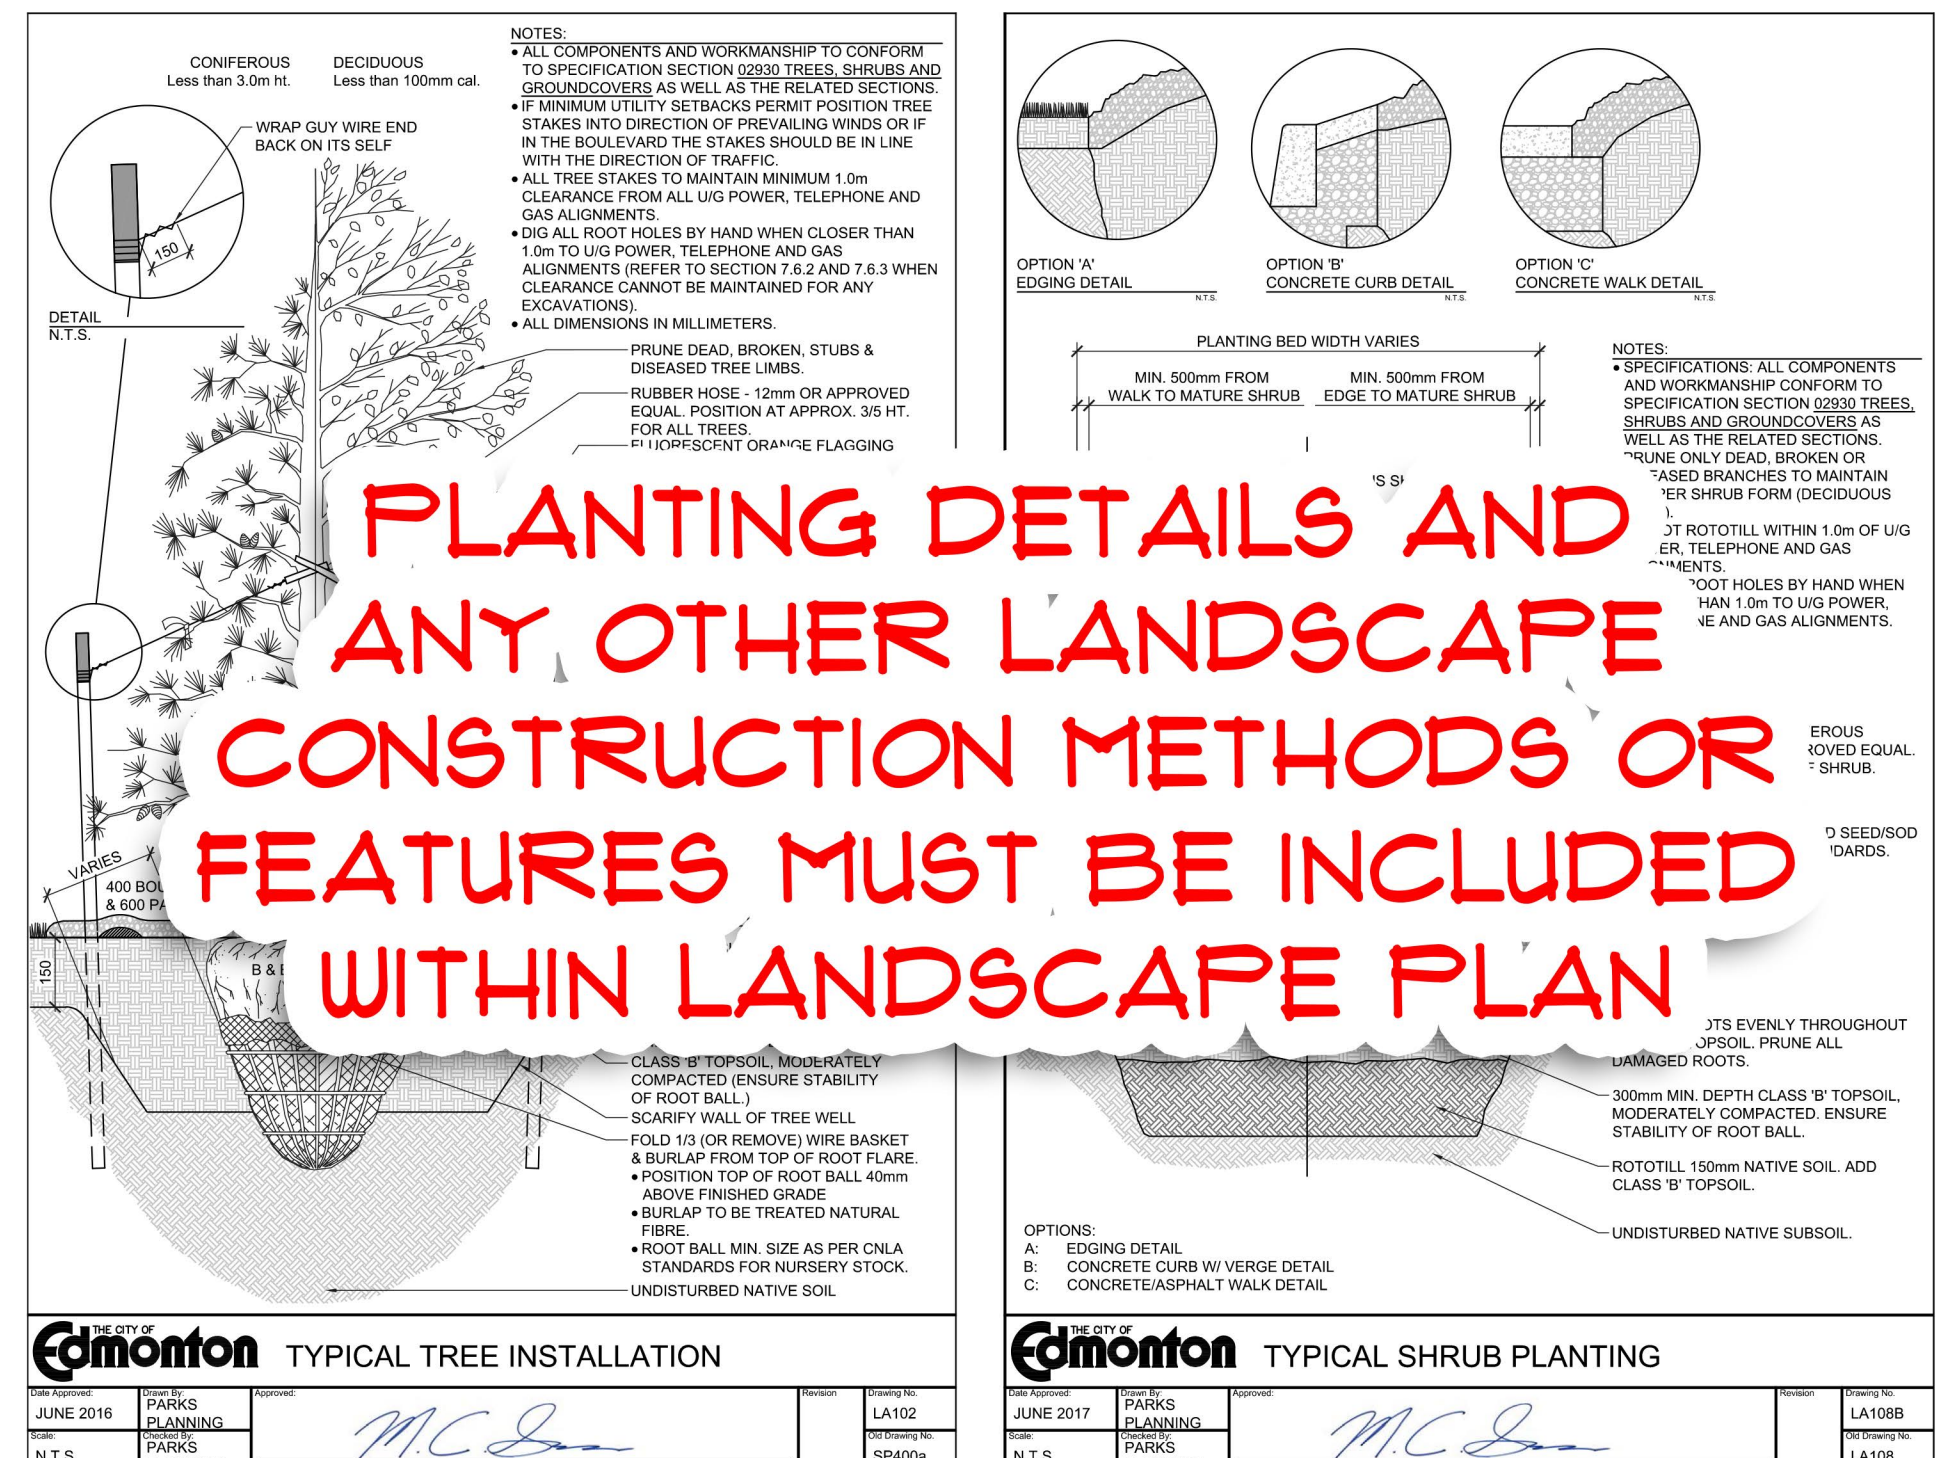

2 TREE AND SHRUB PLANTING DETAILS  
 L1

PROJECT NAME  
 PROJECT ADDRESS

LANDSCAPE ARCHITECT  
 STAMP/SEAL

PAGE TITLE

PAGE NUMBER