


PROJECT MANAGEMENT NOTES

- PROJECT TIMELINE ANTICIPATED JUN 2022 - OCT 2022
- SITE ADDRESS 2426 KAASA RD W NW
- CONTACT: GEOFF BRISCOLL, gbriscoll@generationexpressland.com

GENERAL NOTES

- CITY WILL REMOVE HAZARDOUS DEAD FALL BACK FROM TRAIL
- CITY WILL REMOVE TREE & SHRUBS IN TREE REMOVAL AREAS AS INDICATED IN DRAWINGS
- SIGNAGE REMOVAL, TEMPORARY STORAGE AND RE-INSTALLATION REQUIRED BY CONTRACTOR
- RIG MATS REQUIRED TO PROTECT ROOTS ZONES & MINIMIZE SOIL COMPACTION IN ANY NATURAL AREAS FOR TEMPORARY BRIDGES
- RIG MATS REQUIRED TO PROTECT ROOT ZONES & MINIMIZE SOIL COMPACTION IN ANY NATURAL AREAS OFF HARD INFRASTRUCTURE FOR TEMPORARY ACCESS
- EROSION CONTROL MEASURES MUST BE IN PLACE AS PER CONTRACTOR OR ENGINEERING DRAWINGS
- ALL CITY TREES ARE PROTECTED BY CORPORATE TREE MANAGEMENT POLICY C456C

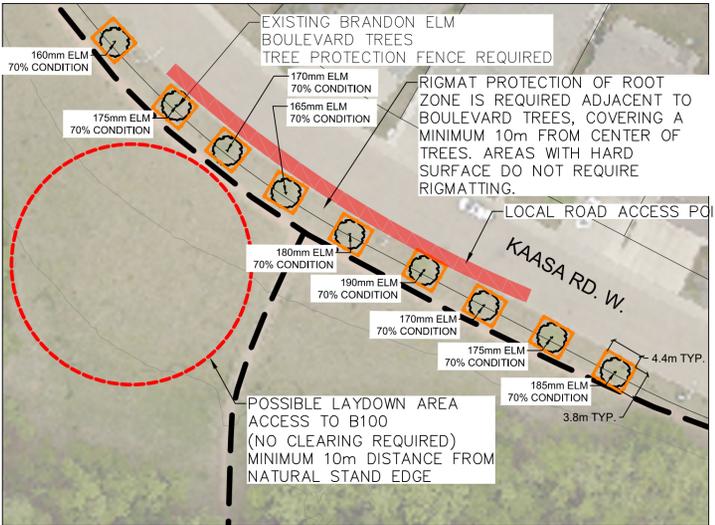

A BOULEVARD TREE PROTECTION
L01 PLAN SCALE 1:75

7					
6					
5					
4					
3					
2					
1					
NO.	REVISIONS	BY	DATE	APP'D	

PROGRAM NO.	
CONTRACT NO.	
NO.	
ISSUE	
BY	
DATE	

CONSTRUCTION RETURN	
CONTRACTOR	_____
SURVEYOR	_____
DATE	_____
FILE NUMBER	_____
CONSTRUCTION ENGINEER	DATE _____
GENERAL SUPERVISOR	DATE _____

GENERATION EXPRESS LAND SERVICES LTD.


APPROVED FOR CONSTRUCTION

DEPARTMENT / BRANCH

APPROVAL DATE

DIRECTOR OF ROADS DESIGN AND CONSTRUCTION		DATE
SURVEY		DATE
JOB NO. 15616		
SCALE 1:1250		
HOR 0 12.5 25 37.5 50m		
VER		
DRAWN	DATE	
DESIGNED	DATE	
CHECKED	DATE	

RIVER VALLEY BRIDGE AND STAIR REPLACEMENT PROJECT	
TREE PRESERVATION ACCESS PLAN	
BRIDGES AND STAIRS	
L01	

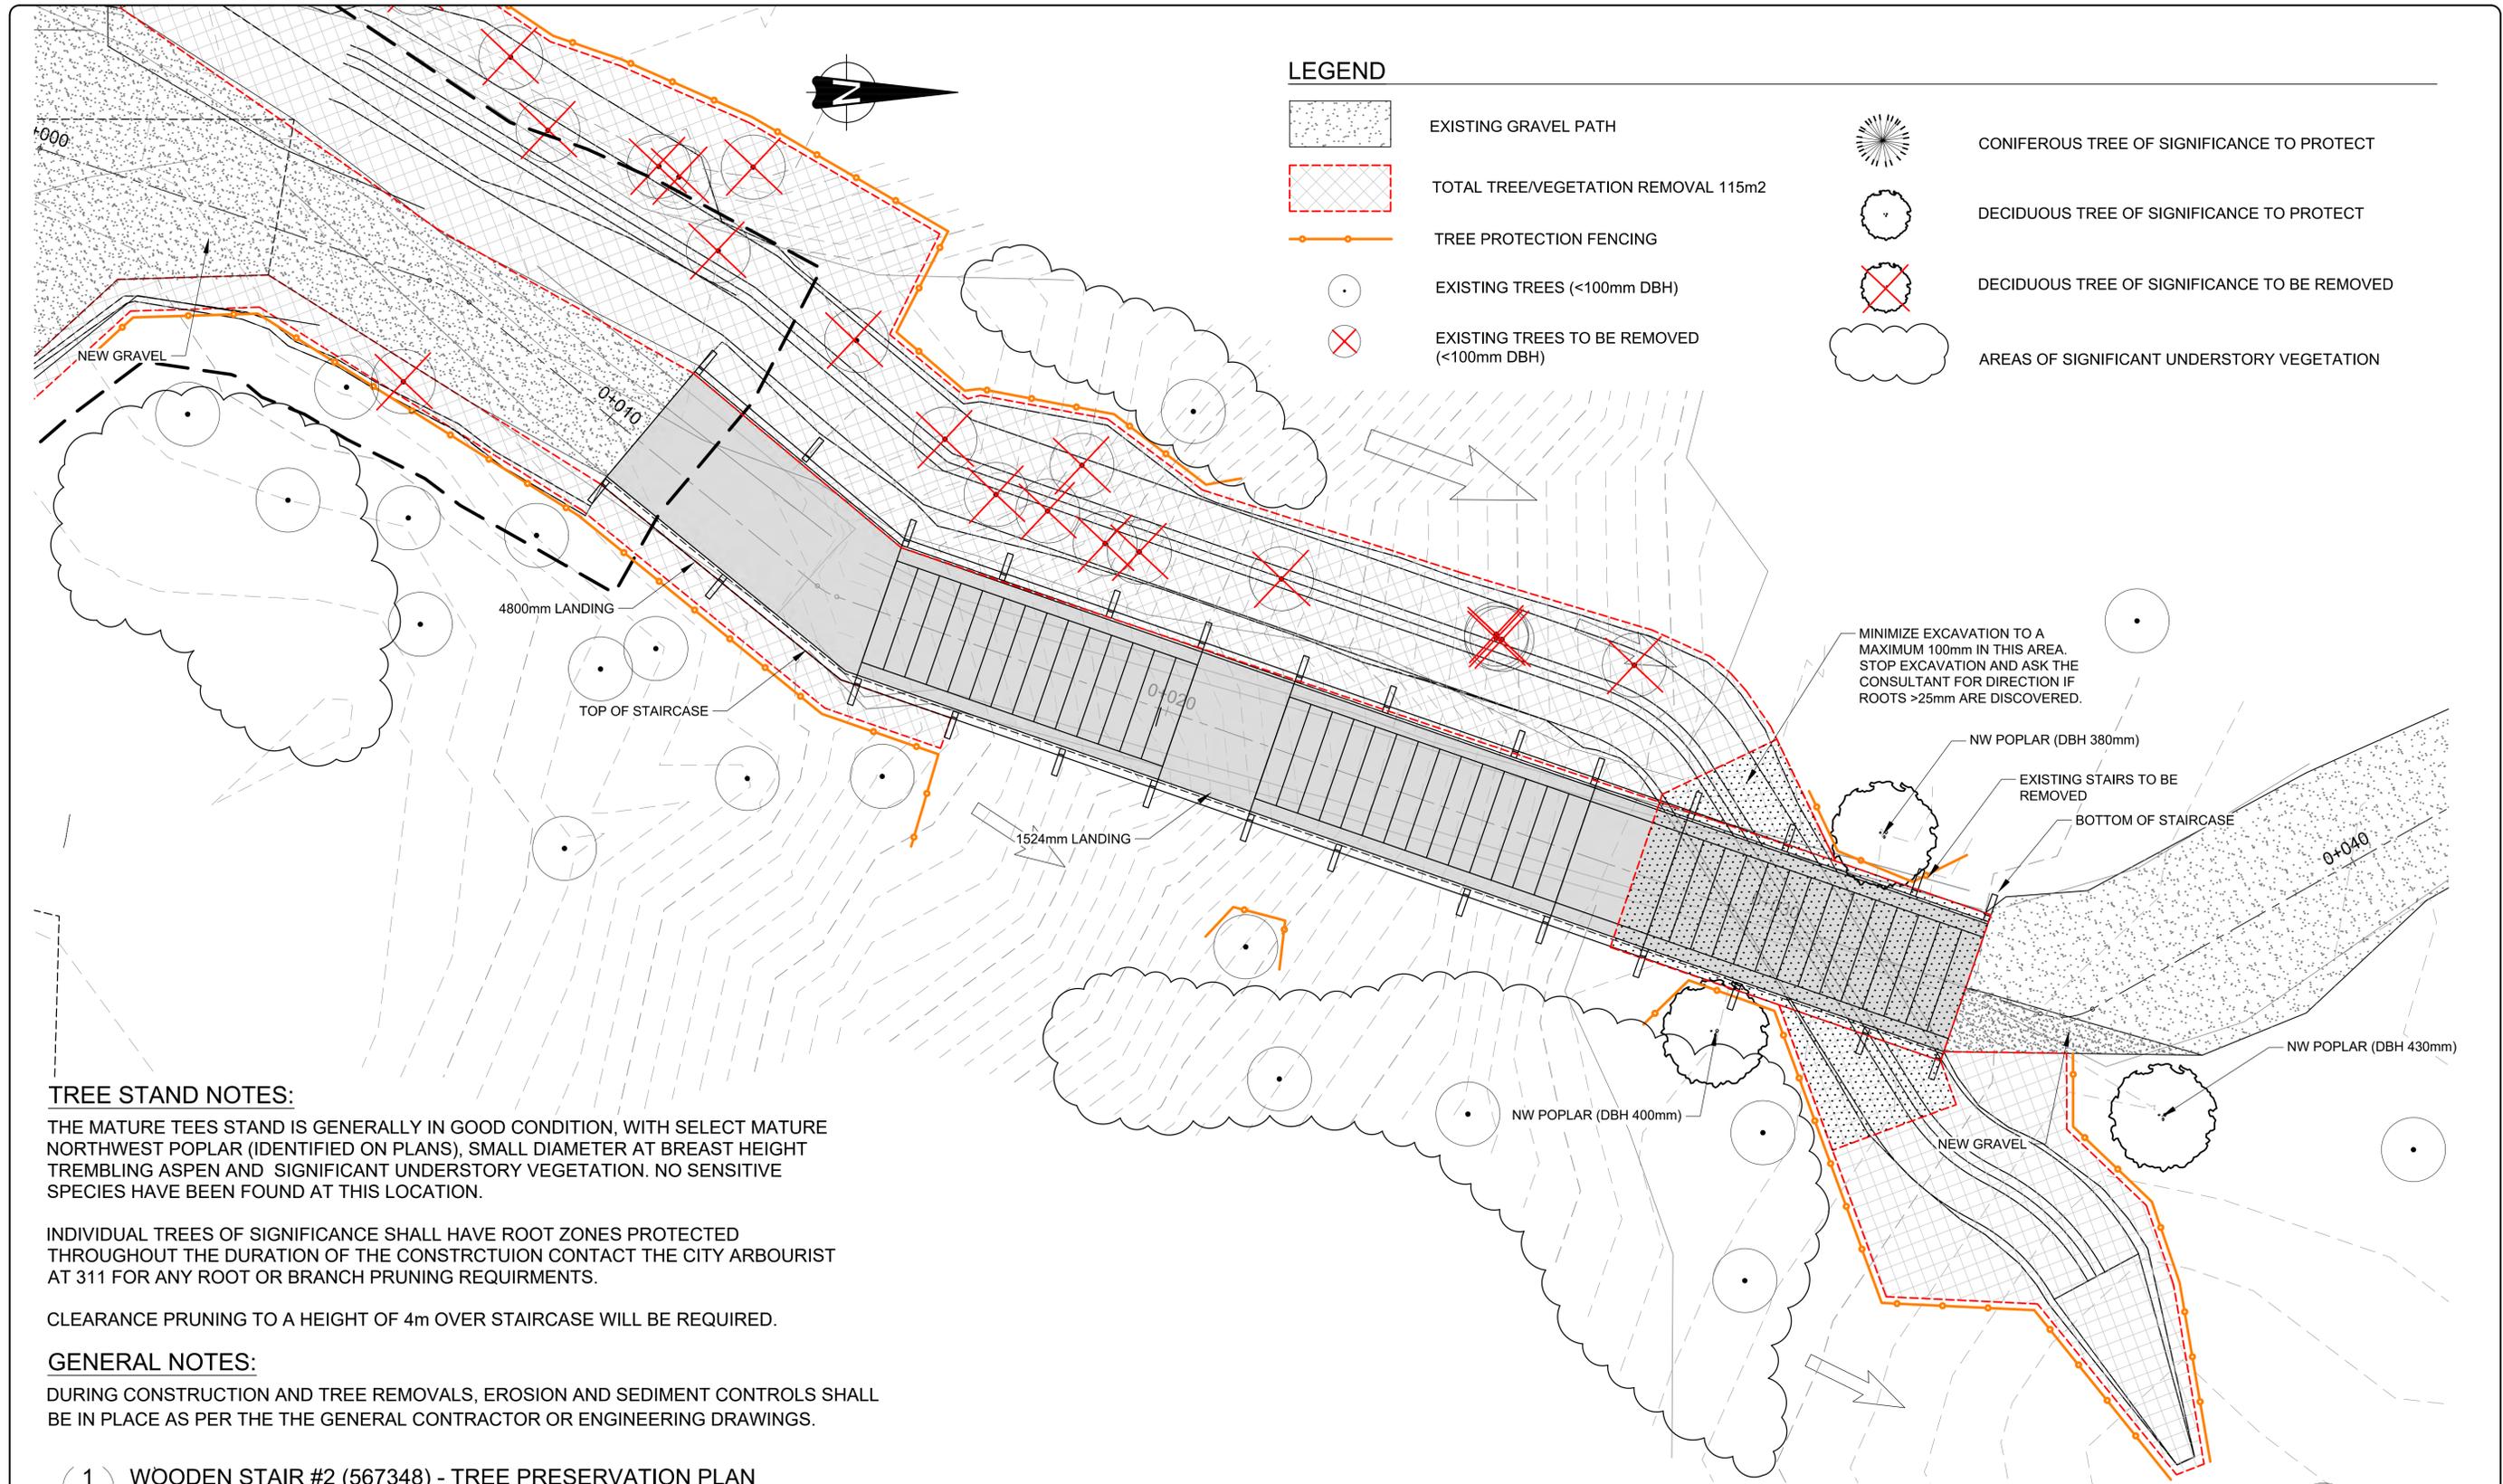

1 WOODEN STAIR #2 (567348) - TREE PRESERVATION PLAN
 L04 PLAN

SCALE 1:50

<table border="1"> <tr><td>7</td><td></td><td></td><td></td><td></td><td></td></tr> <tr><td>6</td><td></td><td></td><td></td><td></td><td></td></tr> <tr><td>5</td><td></td><td></td><td></td><td></td><td></td></tr> <tr><td>4</td><td></td><td></td><td></td><td></td><td></td></tr> <tr><td>3</td><td></td><td></td><td></td><td></td><td></td></tr> <tr><td>2</td><td></td><td></td><td></td><td></td><td></td></tr> <tr><td>1</td><td></td><td></td><td></td><td></td><td></td></tr> <tr> <th>NO.</th><th>REVISIONS</th><th>BY</th><th>DATE</th><th>APP'D</th><th></th></tr> </table>	7						6						5						4						3						2						1						NO.	REVISIONS	BY	DATE	APP'D		PROGRAM NO. _____ CONTRACT NO. _____	CONSTRUCTION RETURN CONTRACTOR _____ SURVEYOR _____ DATE _____ FILE NUMBER _____ CONSTRUCTION ENGINEER DATE _____ GENERAL SUPERVISOR DATE _____	APPROVED FOR CONSTRUCTION _____ _____	DEPARTMENT / BRANCH _____ APPROVAL _____ DATE _____	DIRECTOR OF ROADS DESIGN AND CONSTRUCTION _____ DATE _____ SURVEY JOB NO. 15616 SCALE 1:50 HOR 0,0 0,5 1,0 1,5 2,0 VER _____	DRAWN _____ DATE _____ DESIGNED _____ DATE _____ CHECKED _____ DATE _____	PROJECT RIVER VALLEY BRIDGE AND STAIR REPLACEMENT PROJECT TREE PRESERVATION PLAN WOODEN STAIR #1 L04
	7	
	6	
	5	
	4	
	3	
	2	
1	
NO.	REVISIONS	BY	DATE	APP'D	

