

Thursday, September 4, 2025
10:00 am.



SUBDIVISION AUTHORITY MINUTES

MEETING NO. 35

PRESENT Kristen Rutherford, Acting Chief Subdivision Officer

1. ADOPTION OF AGENDA

MOVED

Kristen Rutherford

That the Subdivision Authority Agenda for the September 4, 2025 meeting be adopted.

FOR THE MOTION

Kristen Rutherford

CARRIED

2. ADOPTION OF MINUTES

MOVED

Kristen Rutherford

That the Subdivision Authority Minutes for the August 28, 2025 meeting be adopted.

FOR THE MOTION

Kristen Rutherford

CARRIED

3. OLD BUSINESS

4. NEW BUSINESS

1. LDA25-0205
516941780-002

REVISION of conditionally approved tentative plan of subdivision to create one (1) multi-unit housing lot (MHL), and two (2) commercial lots from the SW 19-52-25-W4M, the NW 19-52-25-W4M, and Lot 78MR, Block 40, Plan 152 1382, located south of Whitemud Drive NW and east of Winterburn Road NW; **GRANVILLE**

MOVED

Kristen Rutherford

That the application for subdivision be Approved.

FOR THE MOTION

Kristen Rutherford

CARRIED

2. LDA25-0303
619440454-001

Tentative plan of subdivision to create separate titles for a semi-detached dwelling from Lot 9, Block 19, Plan 1270 HW, located east of 87 Street NW and north of 80 Avenue NW; **KING EDWARD PARK**

MOVED

Kristen Rutherford

That the application for subdivision be Approved.

FOR THE MOTION		Kristen Rutherford	CARRIED
3.	LDA25-0304 619441852-001	Tentative plan of subdivision to create separate titles for a semi-detached dwelling from Lot 6, Block 61, Plan 2061 HW, located west of 75 Street NW and north of 80 Avenue NW; KING EDWARD PARK	
MOVED		Kristen Rutherford That the application for subdivision be Approved.	
FOR THE MOTION		Kristen Rutherford	CARRIED
4.	LDA25-0313 621168637-001	Tentative plan of subdivision to create one (1) additional residential lot from the west half of Lot 9, Block 3, Plan 239HW, located east of 110 Street NW and south of 57 Avenue NW; PLEASANTVIEW	
MOVED		Kristen Rutherford That the application for subdivision be Approved.	
FOR THE MOTION		Kristen Rutherford	CARRIED
5.	LDA25-0319 621963550-001	Tentative plan of subdivision to create one (1) additional residential lot from Lot 20, Block 22, Plan 2655 HW, located west of 96 Street NW and north of 70 Avenue NW; HAZELDEAN	
MOVED		Kristen Rutherford That the application for subdivision be Approved.	
FOR THE MOTION		Kristen Rutherford	CARRIED
6.	LDA25-0323 623537039-001	Tentative plan of subdivision to create one (1) additional residential lot, from Lot 24, Block 10, Plan 3511HW, located south of 73 Avenue NW and west of 116 Street NW; BELGRAVIA	
MOVED		Kristen Rutherford That the application for subdivision be Approved.	
FOR THE MOTION		Kristen Rutherford	CARRIED
7.	LDA25-0332 624059590-001	Tentative plan of subdivision to create one (1) additional residential lot, from Lot 29 & 30, Block 6, Plan 5382 HW, located east of 138 Street NW and north of 108 Avenue NW; NORTH GLENORA	
MOVED		Kristen Rutherford That the application for subdivision be Approved.	
FOR THE MOTION		Kristen Rutherford	CARRIED
5.	ADJOURNMENT The meeting adjourned at 10:05 a.m.		



September 4, 2025

File No. LDA25-0205

Arcadis
300 - 10120 103 Ave NW
Edmonton AB T5J 3R6

ATTENTION: Connor Pope

RE: REVISION of conditionally approved tentative plan of subdivision to create one (1) multi-unit housing lot (MHL), and two (2) commercial lots from the SW 19-52-25-W4M, the NW 19-52-25-W4M, and Lot 78MR, Block 40, Plan 152 1382, located south of Whitemud Drive NW and east of Winterburn Road NW; **GRANVILLE**

The subdivision was initially approved on June 26, 2025. This Change Request defers payment of the Arterial Roadway Assessments for the portion of the NW 19-52-25-W4M remnant area.

I The Subdivision by Plan is APPROVED on September 4, 2025, subject to the following conditions:

1. that the owner enter into a Servicing Agreement with the City of Edmonton pursuant to Section 655 of the Municipal Government Act;
2. that the owner enter into a Deferred Servicing Agreement with the City of Edmonton pursuant to Section 655 of the Municipal Government Act;
3. that concurrent with registration of the plan of survey the City of Edmonton shall register, against the NW 19-52-25-W4M remnant lot, a claim of interest by caveat of the Deferred Servicing Agreement pursuant to Section 655 of the Municipal Government Act;
4. that the owner prepare the necessary plans and documentation to grant new or carry forward existing easements and restrictive covenants in favour of the City of Edmonton, EPCOR Distribution & Transmission Inc., EPCOR Water Services Inc., and EPCOR Drainage Services, as required by the aforementioned agencies or shown on the engineering drawings that are deemed to be part of the Servicing Agreement;
5. that the owner dedicate, clear and level Winterburn Road NW (215 Street NW) as required for road right of way, and said dedication shall conform to an approved Concept Plan or to the satisfaction of Subdivision and Development Coordination and Integrated Infrastructure Services, as shown on the "Conditions of Approval" map, Enclosure II;
6. that the owner register an easement for mutual access as shown on the "Conditions of Approval" map, Enclosure I. The City shall be a party to the easement;

7. that the owner register a public access easement as shown on the "Conditions of Approval" map, Enclosure I. The City shall be a party to the easement;
8. that the approved subdivision LDA24-0435 be registered prior to or concurrent with this application, to provide the logical roadway extension of Granville Drive NW; and
9. that the owner pay all outstanding property taxes prior to the endorsement of the plan of survey.

II The Servicing Agreement required in Clause I (1) shall contain, among other things, the following:

1. that the owner pay all servicing costs, assessments, roadway modification costs (including but not limited to sidewalk, shared use path and/or transit infrastructure), construction costs and inspection costs required by this subdivision;
2. that the owner pay all costs specified in the Servicing Agreement prior to endorsement of the plan of survey;
3. that the owner pay the Drainage Assessments applicable to this subdivision;
4. that the owner pay the Arterial Roadway Assessments applicable to this subdivision;
5. that the owner submits an Erosion and Sediment Control (ESC) Plan specific for this development and for implementation during and after construction in accordance with the City of Edmonton ESC Guidelines and Field Manual;
6. that the owner submit detailed engineering drawings and technical studies in accordance with the City of Edmonton Design and Construction Standards, and that Complete Streets design and cross-section details for the construction of roadways be determined through the engineering drawing review and approval process, and as a result, may require adjustments to the road right-of-way to the satisfaction of the City Departments and affected utility agencies;
7. that the owner construct the first two (2) lanes of Winterburn Road NW (215 Street NW) to an arterial roadway standard including a northbound right turn bay at Hope Road NW, the complete intersection of Hope Road NW and Winterburn Road NW (215 Street NW), channelization, accesses, 3 m shared use path from Hope Road NW to 62 Avenue NW, lighting, all utility relocation/modification, paint line modifications, landscaping and any transitional improvements, to the satisfaction of Subdivision and Development Coordination, as shown on the "Conditions of Approval" map, Enclosure II; and
8. that the owner is responsible for the landscape design and construction within the road rights of way and walkways to the satisfaction of City Departments and affected utility agencies.

III That the Deferred Servicing Agreement required in Clause I (2) requires that upon further subdivision or upon the issuance of a development permit, whichever occurs first, that the owner, or its successor in title, will be required to complete, among other things, the following:

1. that the owner pay the Arterial Roadway Assessments for the portion of the NW 19-52-25-W4M remnant area, to be consolidated with the adjacent parcel.

Enclosures I and II are maps of the subdivision identifying major conditions of this approval.

Municipal Reserve (MR) for the SW 19-52-25-W4M (Title #232 241 183) was previously addressed with LDA14-0374 by registering a 2.507 ha Deferred Reserve Caveat (DRC), which will carry forward on title.

MR for the SW 19-52-25-W4M (Title # 192 093 962) was previously addressed with a 0.01 ha DRC and will be transferred to the SW 19-52-25-W4M (Title #232 241 183).

MR for the NW 19-52-25-W4M was previously addressed with LDA11-0347.

The arterial roadway dedication (Winterburn Road NW / 215 Street NW) may require the reduction of Municipal Reserve, and shall be confirmed at this subdivision's endorsement.

Please be advised that the approval is valid for one (1) year from the date on which the subdivision approval is given to the application. An extension beyond that time may be granted by the City of Edmonton.

Please be advised that an appeal may be lodged in accordance to Section 678 of the Municipal Government Act with the Subdivision and Development Appeal Board, 10019 - 103 Avenue NW, Edmonton Alberta, T5J 0G9, within 14 days from the date of the receipt of this decision. The date of receipt of the decision is deemed to be seven (7) days from the date the decision is mailed.

If you have further questions, please contact subdivisions@edmonton.ca.

Regards,



Kristen Rutherford
Acting Subdivision Authority


KR/nz/Posse #516941780-002

Enclosures

SUBDIVISION CONDITIONS OF APPROVAL MAP


September 4, 2025 LDA25-0205

- Limit of proposed subdivision
- * Register Mutual Access Easement
- Register Public Access Easement

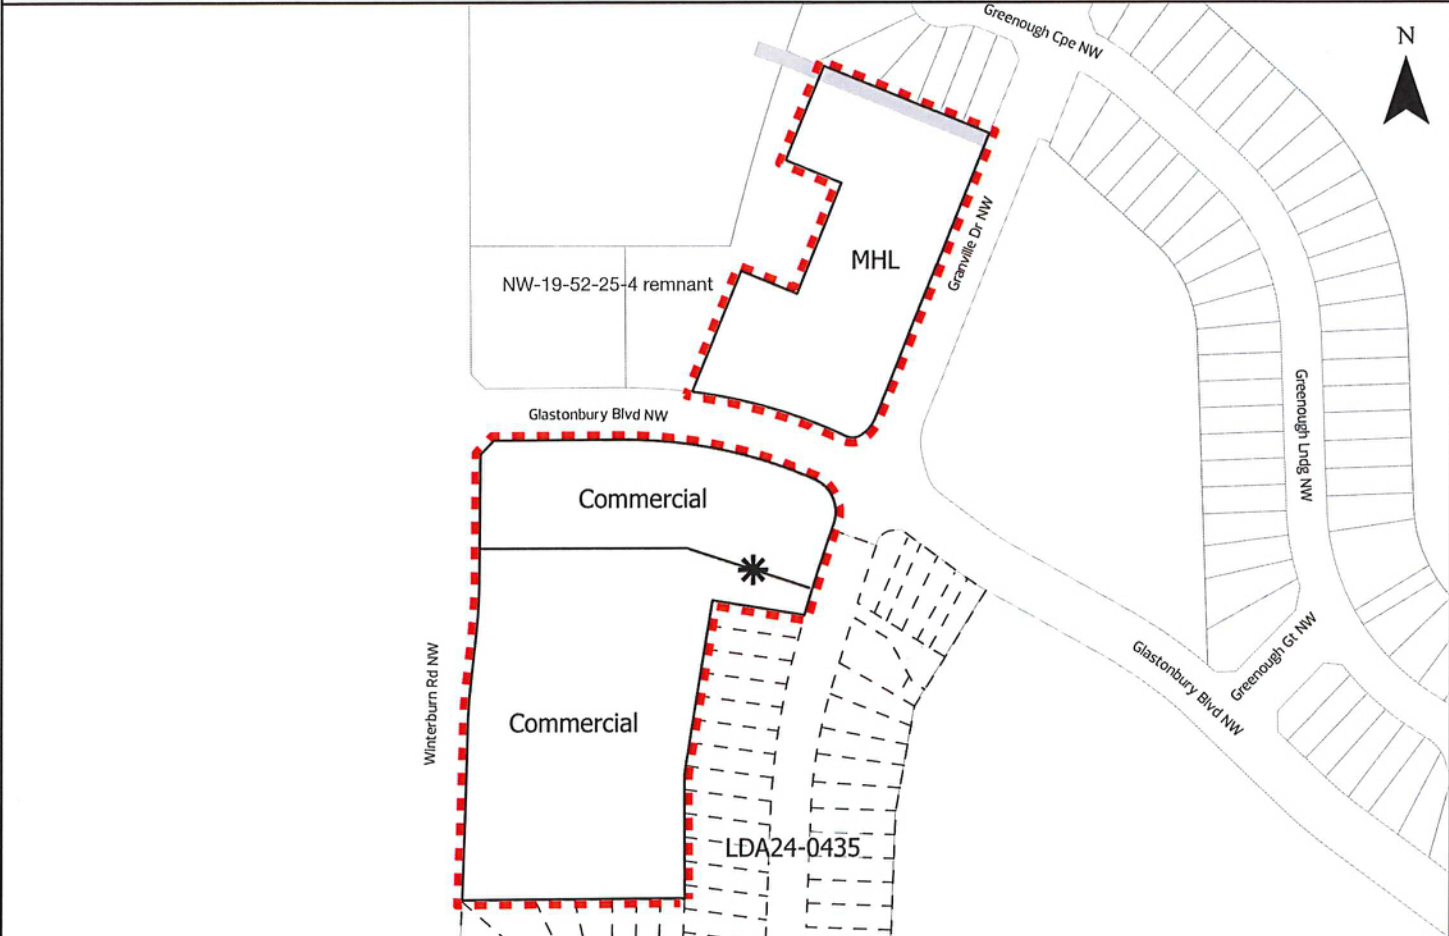

NOTE: All roads shown on this map are within the NW quadrant

- Title area to be subdivided
- Subdivision area

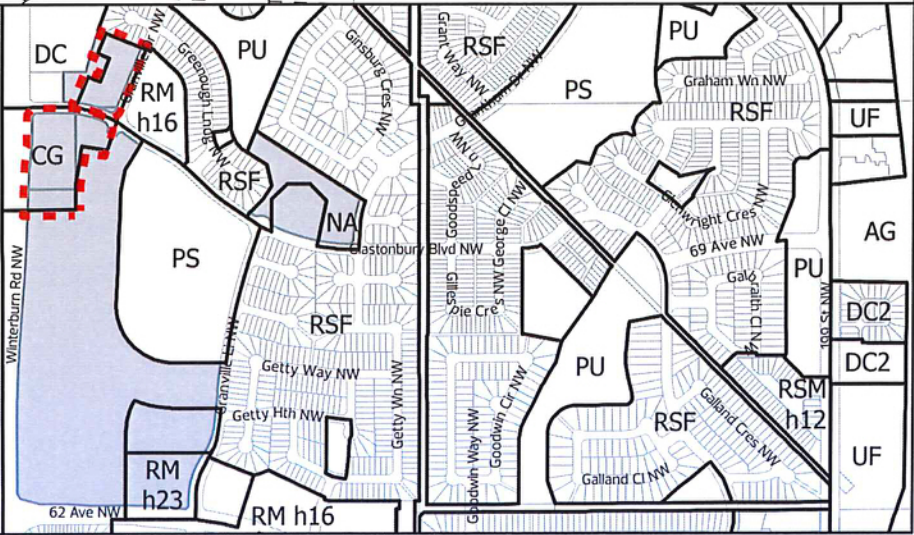


SUBDIVISION CONDITIONS OF APPROVAL MAP

September 4, 2025

LDA25-0205

- 3 m Shared use path
- — Construct first two lanes to an arterial roadway standard
- Dedicate Arterial Road Right of Way

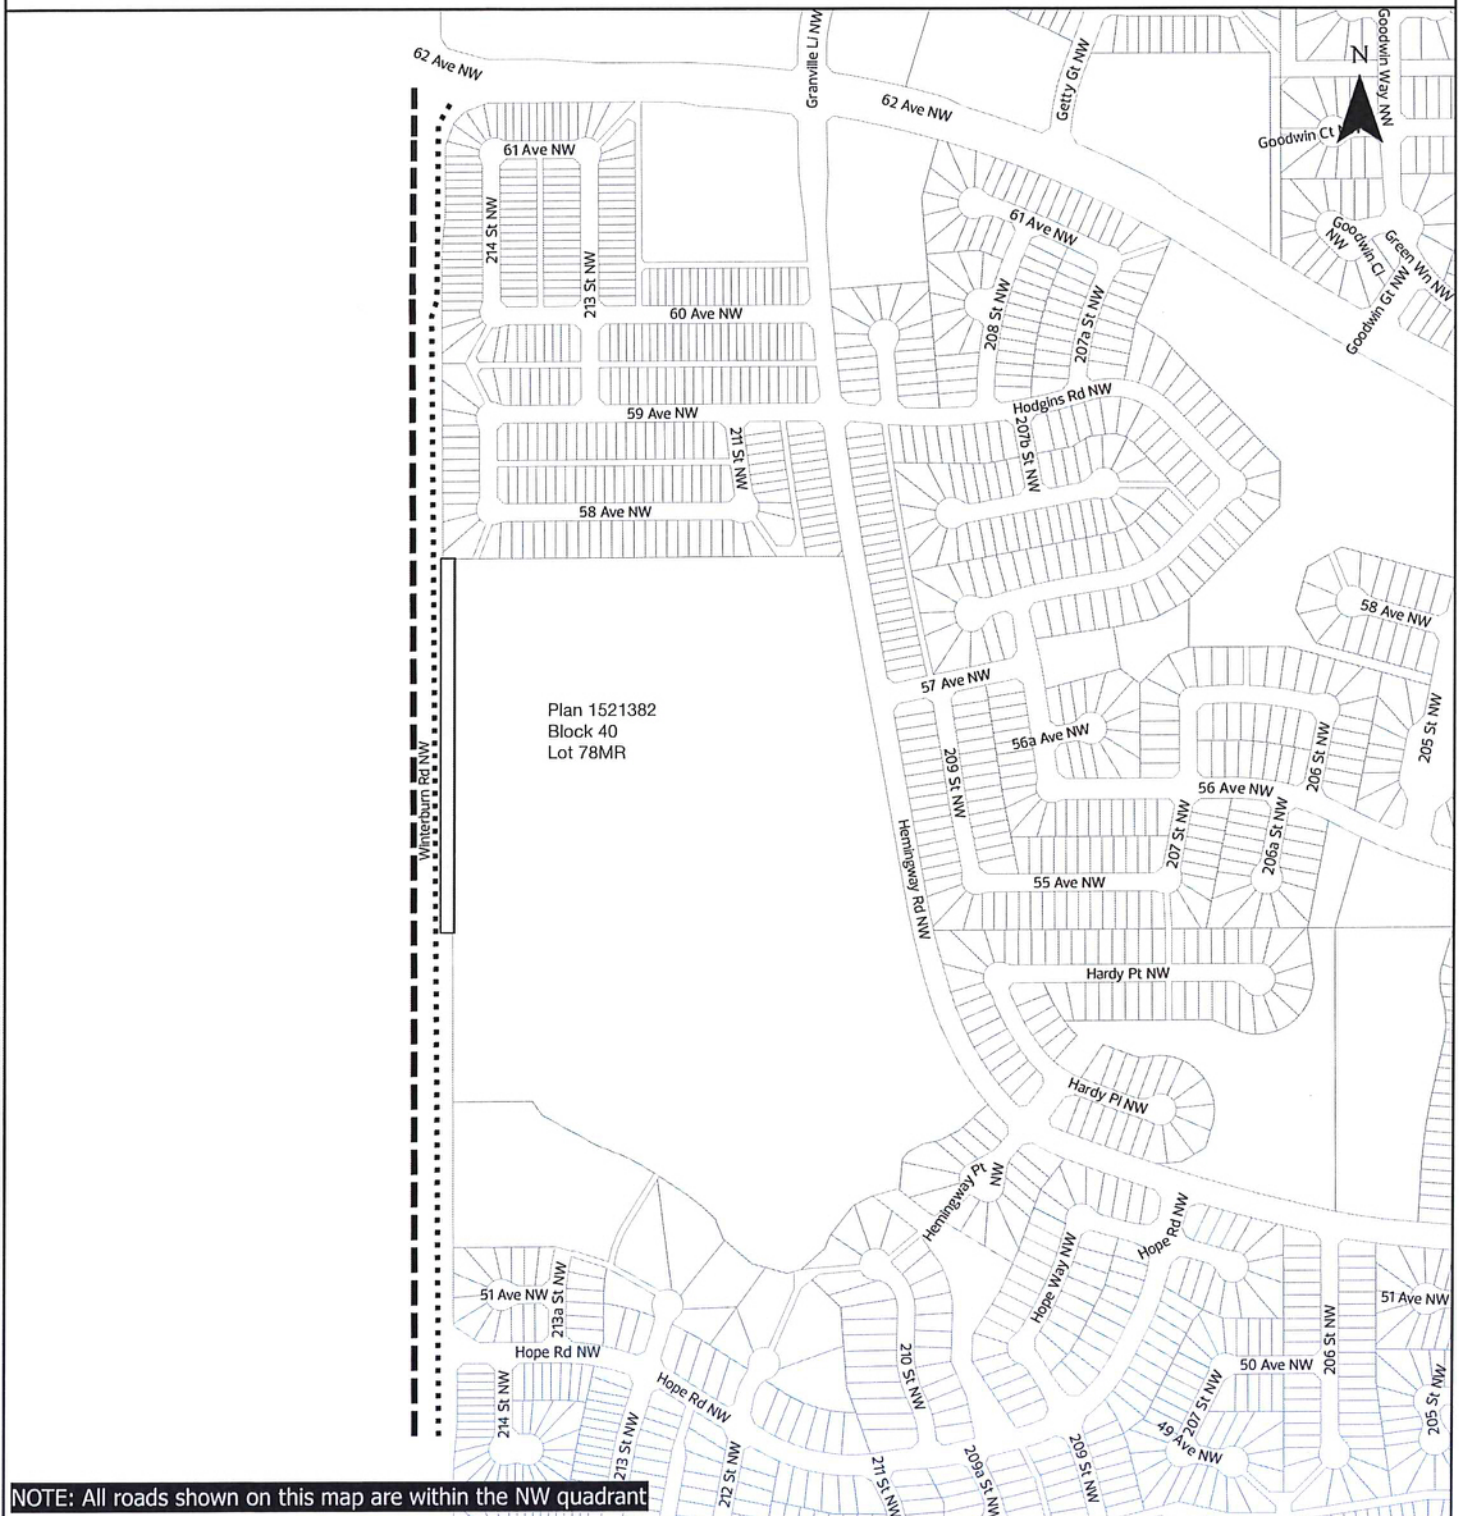



Subdivision Authority

6th Floor, Edmonton Tower
10111 – 104 Avenue NW
Edmonton, Alberta T5J 0J4

September 4, 2025

File No. LDA25-0303

Hagen Surveys (1982) Ltd.
2107 87 Ave NW
Edmonton AB T6P 1L5

ATTENTION: Jordan Widmer

RE: Tentative plan of subdivision to create separate titles for a semi-detached dwelling from Lot 9, Block 19, Plan 1270 HW, located east of 87 Street NW and north of 80 Avenue NW; **KING EDWARD PARK**

The Subdivision by Plan is APPROVED on September 4, 2025, subject to the following conditions:

1. that the owner make satisfactory arrangements with EPCOR Water Services Inc. and EPCOR Drainage Services for the provision of separate services (water and sewer) to the proposed west lot; and
2. that the owner pay all outstanding property taxes prior to the endorsement of the plan of survey.

Enclosure I is an attachment of the major advisements throughout the subdivision process. Enclosure II is a map of the subdivision and identifies major conditions and advisements of this approval.

Please be advised that the approval is valid for one (1) year from the date on which the subdivision approval is given to the application. An extension beyond that time may be granted by the City of Edmonton.

Please be advised that the Subdivision Authority will not endorse the plan of subdivision or other instrument until the appeal period as prescribed by the Municipal Government Act has lapsed. An appeal may be lodged in accordance to Section 678 of the Municipal Government Act with the Subdivision and Development Appeal Board, 10019 - 103 Avenue NW, Edmonton Alberta, T5J 0G9, within 14 days from the date of the receipt of this decision. The date of receipt of the decision is deemed to be seven (7) days from the date the decision is mailed.

The Subdivision Authority did not receive comments from adjacent landowners. The application complies with the regulations set out in the Edmonton Zoning Bylaw, the land is serviceable, and the proposal advances a more compact urban form. The Subdivision Authority is of the opinion, after considering factors set out in Section 9 of the Matters Related to Subdivision and Development Regulation, that the land is suitable for the purpose for which the subdivision is intended.

If you have further questions, please contact subdivisions@edmonton.ca.

Regards,



Kristen Rutherford
Acting Subdivision Authority

KR/mm/Posse #619440454-001

Enclosures

Please be advised of the following:

Next Steps for Subdivision Approval

- The next step in the subdivision process is to have a legal instrument prepared (i.e. Plan of Survey) in order to register the approved subdivision. The legal instrument is then forwarded to the City for endorsement along with the endorsement fee (\$730.00 - 2025 Fees Schedule) and subsequently released to the applicant for registration at the Land Titles Office.

Transportation

- There are existing boulevard trees adjacent to the site that must be protected during construction. For information about tree protection please refer to the City of Edmonton's website (search "Trees and Construction").
- Any and all costs associated with tree work requests (removal, pruning or other) and/or remediation from damages are borne on to the proponent as per the Corporate Tree Management Policy (C456C). All work is to be carried out by Urban Forestry who can be contacted at citytrees@edmonton.ca. Removal of City of Edmonton trees must follow the Live Tree Removal Guidelines which include community notice and value compensation.

Building / Site

- The owner shall ensure that any change in property boundaries does not cause any structures on site to become non-compliant with the Safety Codes Act and the Alberta Building Code. Permits may be required for such changes. Please contact 311 for more information.

Servicing

- The owner is required to make satisfactory arrangements for, and pay all costs associated with separate servicing to each lot, as well as the modification, relocation and/or removal of existing services. For further information, please contact: EPCOR Distribution & Transmission Inc. (780-412-4000), TELUS Communications (Edmonton) Inc. (Real Estate Division [Rights of Way] 780-508-2456), ATCO Gas (780-424-5222), and EPCOR Drainage Services (Infill Water and Sewer Servicing 780-496-5444).
- The existing services (water and sanitary) enter the proposed subdivision approximately 5.79 m west of the east property line of Lot 9 off the lane. As per the EPCOR Drainage Services Bylaw and the EPCOR Water Services and Wastewater Treatment Bylaw, these services cannot cross the proposed property line.
- There is a deficiency in on-street hydrant spacing adjacent to the property. The applicant/owner is advised to review on-site fire protection requirements to ensure adequate coverage (contact EPCOR Water at 780-412-3955).
- If power service crosses the proposed property line the owner may be required to provide a blanket easement in favour of EPCOR Distribution & Transmission Inc. If required, said easement shall be registered prior to or concurrent with the final plan of survey (contact EPCOR Land Administration Group at 780-412-3252).



SHOWING SUBDIVISION OF

IN THE

S.W.1/4 SEC.27 TWP.52 RGE.24 W 4. M.

EDMONTON, ALBERTA

SCALE 1:200 2025 R.W. SIMPSON, A.L.S.

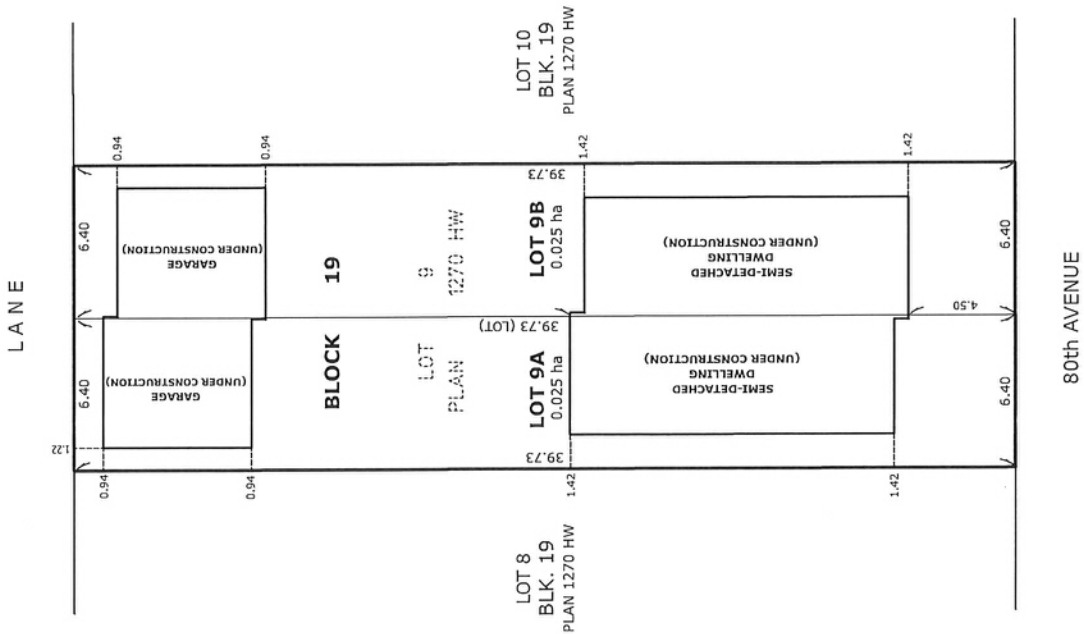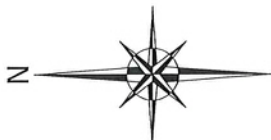

TO 85th STREET

NOTES:

- DISTANCES ARE APPROXIMATE AND ARE IN METRES AND DECIMALS THEREOF.

- AREA DEALT WITH BOUNDED THUS.



**HAGEN
SURVEYS**

22107 - 87th Avenue N.W. | Edmonton AB, T6P 1L5 | T 780.464.5506 | F 780.464.4450 | hagensurveys.com
Your comprehensive surveying partner.

SURVEYOR'S STAMP



CALCULATED BY:	E.D.G.	DRAWN BY:	E.D.G./ESD
DATE:	JULY 17, 2025	REVISED:	--
DRAWING	240879T	FILE NO.	240879



Subdivision Authority

6th Floor, Edmonton Tower
10111 – 104 Avenue NW
Edmonton, Alberta T5J 0J4

September 4, 2025

File No. LDA25-0304

Hagen Surveys (1982) Ltd.
2107 87 Ave NW
Edmonton AB T6P 1L5

ATTENTION: Jordan Widmer

RE: Tentative plan of subdivision to create separate titles for a semi-detached dwelling from Lot 6, Block 61, Plan 2061 HW, located west of 75 Street NW and north of 80 Avenue NW; **KING EDWARD PARK**

The Subdivision by Plan is APPROVED on September 4, 2025, subject to the following conditions:

1. that the owner enter into a Servicing Agreement with the City of Edmonton for the payment of the applicable drainage assessments, pursuant to Section 655 of the Municipal Government Act (contact development.coordination@edmonton.ca);
2. that the owner make satisfactory arrangements with EPCOR Water Services Inc. and EPCOR Drainage Services for the provision of separate services (water and sewer) to the proposed west lot; and
3. that the owner pay all outstanding property taxes prior to the endorsement of the plan of survey.

Enclosure I is an attachment of the major advisements throughout the subdivision process. Enclosure II is a map of the subdivision and identifies major conditions and advisements of this approval.

Please be advised that the approval is valid for one (1) year from the date on which the subdivision approval is given to the application. An extension beyond that time may be granted by the City of Edmonton.

Please be advised that the Subdivision Authority will not endorse the plan of subdivision or other instrument until the appeal period as prescribed by the Municipal Government Act has lapsed. An appeal may be lodged in accordance to Section 678 of the Municipal Government Act with the Subdivision and Development Appeal Board, 10019 - 103 Avenue NW, Edmonton Alberta, T5J 0G9, within 14 days from the date of the receipt of this decision. The date of receipt of the decision is deemed to be seven (7) days from the date the decision is mailed.

The Subdivision Authority did not receive comments from adjacent landowners. The application complies with the regulations set out in the Edmonton Zoning Bylaw, the land is serviceable, and the proposal advances a more compact urban form. The Subdivision Authority is of the opinion, after considering factors set out in Section 9 of the Matters Related to Subdivision and Development Regulation, that the land is suitable for the purpose for which the subdivision is intended.

If you have further questions, please contact subdivisions@edmonton.ca.

Regards,



Kristen Rutherford
Acting Subdivision Authority

KR/mm/Posse #619441852-001

Enclosures

Please be advised of the following:

Next Steps for Subdivision Approval

- The next step in the subdivision process is to have a legal instrument prepared (ie. Plan of Survey) in order to register the approved subdivision. The legal instrument is then forwarded to the City for endorsement along with the endorsement fee (\$730.00 - 2025 Fees Schedule) and subsequently released to the applicant for registration at the Land Titles Office.

Transportation

- There are existing boulevard trees adjacent to the site that must be protected during construction. For information about tree protection please refer to the City of Edmonton's website (search "Trees and Construction").
- Any and all costs associated with tree work requests (removal, pruning or other) and/or remediation from damages are borne on to the proponent as per the Corporate Tree Management Policy (C456C). All work is to be carried out by Urban Forestry who can be contacted at citytrees@edmonton.ca. Removal of City of Edmonton trees must follow the Live Tree Removal Guidelines which include community notice and value compensation.

Building / Site

- The owner shall ensure that any change in property boundaries does not cause any structures on site to become non-compliant with the Safety Codes Act and the Alberta Building Code. Permits may be required for such changes. Please contact 311 for more information.

Servicing

- The owner is required to make satisfactory arrangements for, and pay all costs associated with separate servicing to each lot, as well as the modification, relocation and/or removal of existing services. For further information, please contact: EPCOR Distribution & Transmission Inc. (780-412-4000), TELUS Communications (Edmonton) Inc. (Real Estate Division [Rights of Way] 780-508-2456), ATCO Gas (780-424-5222), and EPCOR Drainage Services (Infill Water and Sewer Servicing 780-496-5444).
- The existing services (water and sanitary) enter the proposed subdivision approximately 4.56 m west of the east property line of Lot 6 off the lane. As per the EPCOR Drainage Services Bylaw and the EPCOR Water Services and Wastewater Treatment Bylaw, these services cannot cross the proposed property line.
- If power service crosses the proposed property line the owner may be required to provide a blanket easement in favour of EPCOR Distribution & Transmission Inc. If required, said easement shall be registered prior to or concurrent with the final plan of survey (contact EPCOR Land Administration Group at 780-412-3252).

TENTATIVE PLAN

SHOWING SUBDIVISION OF

LOT 6, BLOCK 61, PLAN 2061HW

IN THE

S.E.1/4 SEC.27 TWP.52 RGE.24 W 4. M.

EDMONTON, ALBERTA

SCALE 1:200 2025 R.W. SIMPSON, A.L.S.



NOTES:

- DISTANCES ARE APPROXIMATE AND ARE IN METRES AND DECIMALS THEREOF.
- AREA DEALT WITH BOUNDED THUS.




2107 - 87th Avenue N.W. | Edmonton AB, T6P 1L5 | T 780.464.5506 | F 780.464.4450 | hagensurveys.com
Your comprehensive surveying partner.

SURVEYOR'S STAMP



CALCULATED BY:	E.D.G.	DRAWN BY:	E.D.G.
DATE:	JULY 17, 2025	REVISED:	--
DRAWING	240862T	FILE NO.	240862

LANE

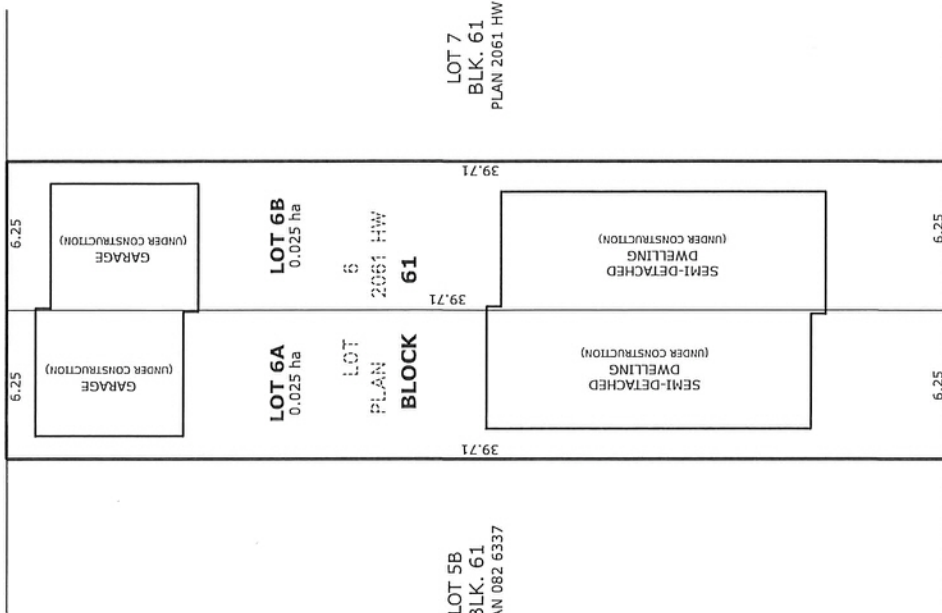

80th AVENUE

TO 75th STREET



Subdivision Authority

6th Floor, Edmonton Tower
10111 – 104 Avenue NW
Edmonton, Alberta T5J 0J4

September 4, 2025

File No. LDA25-0313

Milestone Survey
27A 54220 Range Rd 250
Sturgeon County AB T8T 0B4

ATTENTION: Moe Mouallem

RE: Tentative plan of subdivision to create one (1) additional residential lot from the west half of Lot 9, Block 3, Plan 239HW, located east of 110 Street NW and south of 57 Avenue NW;
PLEASANTVIEW

The Subdivision by Plan is APPROVED on September 4, 2025, subject to the following conditions:

1. that the owner apply for a permit to demolish the existing dwelling and garage prior to endorsement of the final plan. Demolition permits can be obtained from Development Services. Apply online at www.edmonton.ca/permits; and
2. that the owner pay all outstanding property taxes prior to the endorsement of the plan of survey.

Enclosure I is an attachment of the major advisements throughout the subdivision process. Enclosure II is a map of the subdivision and identifies major conditions and advisements of this approval.


Please be advised that the approval is valid for one (1) year from the date on which the subdivision approval is given to the application. An extension beyond that time may be granted by the City of Edmonton.

Please be advised that the Subdivision Authority will not endorse the plan of subdivision or other instrument until the appeal period as prescribed by the Municipal Government Act has lapsed. An appeal may be lodged in accordance to Section 678 of the Municipal Government Act with the Subdivision and Development Appeal Board, 10019 - 103 Avenue NW, Edmonton Alberta, T5J 0G9, within 14 days from the date of the receipt of this decision. The date of receipt of the decision is deemed to be seven (7) days from the date the decision is mailed.

The Subdivision Authority did not receive comments from adjacent landowners. The application complies with the regulations set out in the Edmonton Zoning Bylaw, the land is serviceable, and the proposal advances a more compact urban form. The Subdivision Authority is of the opinion, after considering factors set out in Section 9 of the Matters Related to Subdivision and Development Regulation, that the land is suitable for the purpose for which the subdivision is intended.

If you have further questions, please contact subdivisions@edmonton.ca.

Regards,



Kristen Rutherford
Acting Subdivision Authority

KR/mm/Posse #621168637-001

Enclosures

Please be advised of the following:

Next Steps for Subdivision Approval

- The next step in the subdivision process is to have a legal instrument prepared (ie. Plan of Survey) in order to register the approved subdivision. The legal instrument is then forwarded to the City for endorsement along with the endorsement fee (\$730.00 - 2025 Fees Schedule) and subsequently released to the applicant for registration at the Land Titles Office.

Transportation

- There are existing boulevard trees adjacent to the site that must be protected during construction. For information about tree protection please refer to the City of Edmonton's website (search "Trees and Construction").
- Any and all costs associated with tree work requests (removal, pruning or other) and/or remediation from damages are borne on to the proponent as per the Corporate Tree Management Policy (C456C). All work is to be carried out by Urban Forestry who can be contacted at citytrees@edmonton.ca. Removal of City of Edmonton trees must follow the Live Tree Removal Guidelines which include community notice and value compensation.
- Access for future development must be to the adjacent alley as per the General Regulations (Section 6.1) in the 2.10 RS - Small Scale Residential Zone of Zoning Bylaw 20001.
- There is an existing access to 51 Avenue NW. Upon redevelopment of the proposed north lot, the owner/applicant will be required to ensure that the existing residential access meets current City of Edmonton standards. Access removal may be required. Access upgrading may be required should the access be retained. At that time, the owner/applicant will be required to obtain a Permit for the access' removal from the City's Development Services team. Apply online at www.edmonton.ca/permits.
- That the existing concrete steps that encroach into the 57 Avenue NW road right-of-way must be removed, or the owner must enter into an Encroachment Agreement with the City of Edmonton. Email encroachmentagreements@edmonton.ca for information;


Building / Site

- The owner shall ensure that any change in property boundaries does not cause any structures on site to become non-compliant with the Safety Codes Act and the Alberta Building Code. Permits may be required for such changes. Please contact 311 for more information.

Servicing

- The owner is required to make satisfactory arrangements for, and pay all costs associated with separate servicing to each lot, as well as the modification, relocation and/or removal of existing services. For further information, please contact: EPCOR Distribution & Transmission Inc. (780-412-4000), TELUS Communications (Edmonton) Inc. (Real Estate Division [Rights of Way] 780-508-2456), ATCO Gas (780-424-5222), and EPCOR Drainage Services (Infill Water and Sewer Servicing 780-496-5444).

- The existing camalloy water services enters the proposed subdivision approximately 11.7 m north of the south property line of the west half of Lot 9, off 110 Street NW. Sanitary servicing enters the proposed subdivision approximately 23.0m east of EPCOR Manhole #227272 (assumed straight in) off 57 Avenue NW. As per the EPCOR Drainage Services Bylaw and the EPCOR Water Services and Wastewater Treatment Bylaw, these services cannot cross the proposed property line.
- EPCOR Water Services does not have records for the homeowner/private portion of this site's existing water service line. However, it is suspected to be camalloy which does not meet current plumbing standards and cannot be used for redevelopment. EPCOR recommends that the water service be investigated and, if necessary, replaced. For further information, please contact the EPCOR Lead Management Program (leadmanagement@epcor.com or 780-412-6858).
- Overhead power lines are located on or adjacent to the subject site. It is important to prevent structural conflicts with electrical equipment. At the Development Permit stage, power poles, transformers, and other electrical equipment near the subject site must be included on all site plans and drawings. If a structure is greater than 5.5 m in height and has a setback of 4.5 m or less from the property line, please advise EPCOR Power's Customer Engineering Services (CES@epcor.com or 780-412-3128). They will provide feedback from a safety perspective, to help ensure Alberta Electrical Utility Code clearance requirements are achieved. For more information, refer to EPCOR Power's website at www.epcor.com (search "Building Structures and Power Equipment Clearances").
- If power service crosses the proposed property line the owner may be required to provide a blanket easement in favour of EPCOR Distribution & Transmission Inc. If required, said easement shall be registered prior to or concurrent with the final plan of survey (contact EPCOR Land Administration Group at 780-412-3252).

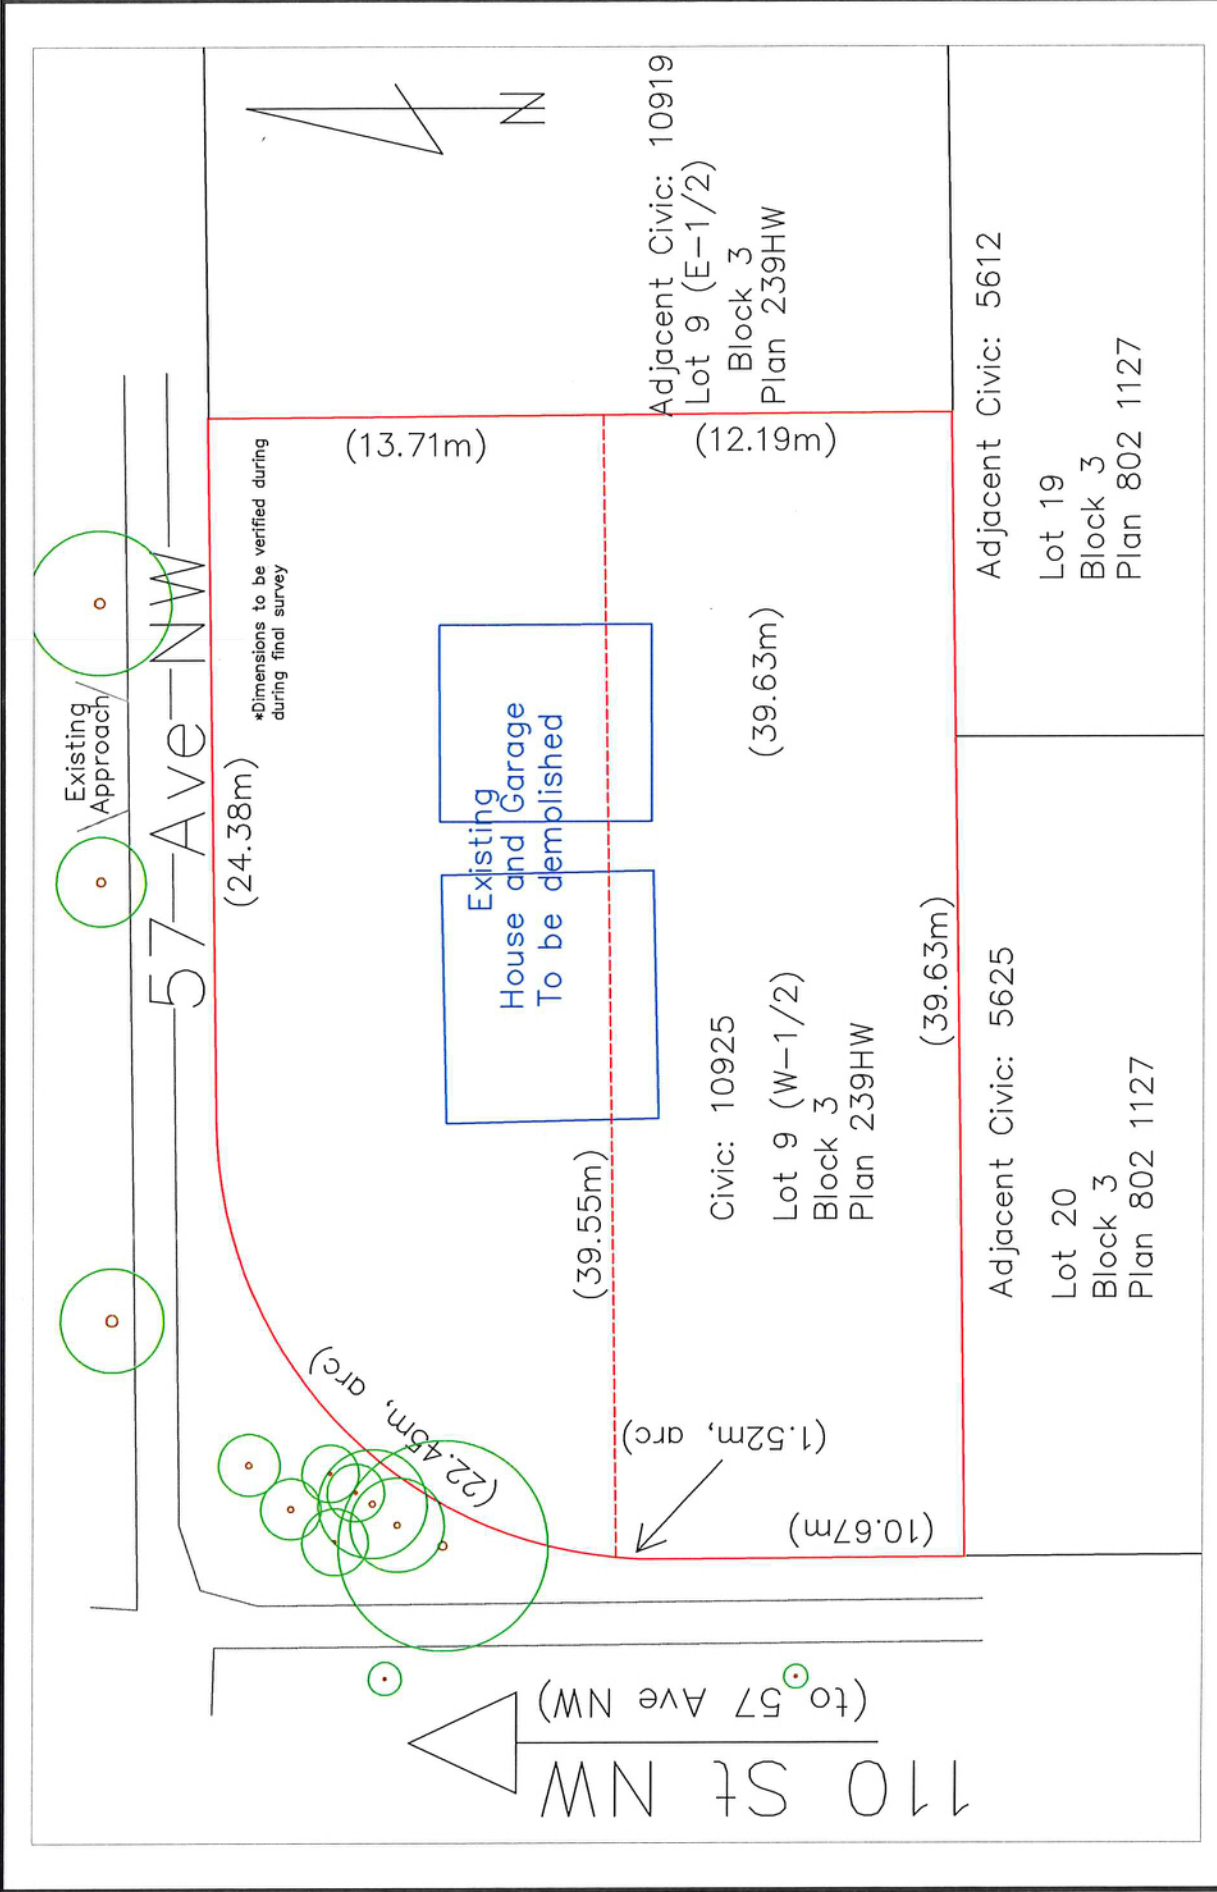

**MILESTONE
SURVEYS**

Tentative Plan of Subdivision
Lot 9 (W 1/2), Block 3, Plan 239HW
10925 – 57 Avenue NW

Distances are in metres and decimals thereof

Rev. 2
2025-08-28



Subdivision Authority

6th Floor, Edmonton Tower
10111 – 104 Avenue NW
Edmonton, Alberta T5J 0J4

September 4, 2025

File No. LDA25-0319

Ivo Nedev Surveying Ltd.
18811 96 Ave NW
Edmonton AB T5T 5L2

ATTENTION: Nauman Waheed

RE: Tentative plan of subdivision to create one (1) additional residential lot from Lot 20, Block 22, Plan 2655 HW, located west of 96 Street NW and north of 70 Avenue NW; **HAZELDEAN**

The Subdivision by Plan is APPROVED on September 4, 2025, subject to the following conditions:

1. that the owner enter into a Servicing Agreement with the City of Edmonton for the payment of the applicable drainage assessments, pursuant to Section 655 of the Municipal Government Act (contact development.coordination@edmonton.ca);
2. that the owner apply for a permit to demolish the existing dwelling and garage prior to endorsement of the final plan. Demolition permits can be obtained from Development Services. Apply online at www.edmonton.ca/permits; and
3. that the owner pay all outstanding property taxes prior to the endorsement of the plan of survey.

Enclosure I is an attachment of the major advisements throughout the subdivision process. Enclosure II is a map of the subdivision and identifies major conditions and advisements of this approval.

Please be advised that the approval is valid for one (1) year from the date on which the subdivision approval is given to the application. An extension beyond that time may be granted by the City of Edmonton.

Please be advised that the Subdivision Authority will not endorse the plan of subdivision or other instrument until the appeal period as prescribed by the Municipal Government Act has lapsed. An appeal may be lodged in accordance to Section 678 of the Municipal Government Act with the Subdivision and Development Appeal Board, 10019 - 103 Avenue NW, Edmonton Alberta, T5J 0G9, within 14 days from the date of the receipt of this decision. The date of receipt of the decision is deemed to be seven (7) days from the date the decision is mailed.

The Subdivision Authority received comments from adjacent landowners and community members. The application complies with the regulations set out in the Edmonton Zoning Bylaw, the land is serviceable, and the proposal advances a more compact urban form. The Subdivision Authority is of the opinion, after considering factors set out in Section 9 of the Matters Related to Subdivision and Development Regulation and the comments from adjacent landowners, that the land is suitable for the purpose for which the subdivision is intended.

If you have further questions, please contact subdivisions@edmonton.ca.

Regards,



Kristen Rutherford
Acting Subdivision Authority

KR/mm/Posse #621963550-001

Enclosures

Please be advised of the following:

Next Steps for Subdivision Approval

- The next step in the subdivision process is to have a legal instrument prepared (i.e. Plan of Survey) in order to register the approved subdivision. The legal instrument is then forwarded to the City for endorsement along with the endorsement fee (\$730.00 - 2025 Fees Schedule) and subsequently released to the applicant for registration at the Land Titles Office.

Transportation

- There are existing boulevard trees adjacent to the site that must be protected during construction. For information about tree protection please refer to the City of Edmonton's website (search "Trees and Construction").
- Any and all costs associated with tree work requests (removal, pruning or other) and/or remediation from damages are borne on to the proponent as per the Corporate Tree Management Policy (C456C). All work is to be carried out by Urban Forestry who can be contacted at citytrees@edmonton.ca. Removal of City of Edmonton trees must follow the Live Tree Removal Guidelines which include community notice and value compensation.
- Access for future development must be to the adjacent alley as per the General Regulations (Section 6.1) in the 2.10 RS - Small Scale Residential Zone of Zoning Bylaw 20001.

Building / Site


- The owner shall ensure that any change in property boundaries does not cause any structures on site to become non-compliant with the Safety Codes Act and the Alberta Building Code. Permits may be required for such changes. Please contact 311 for more information.

Servicing

- The owner is required to make satisfactory arrangements for, and pay all costs associated with separate servicing to each lot, as well as the modification, relocation and/or removal of existing services. For further information, please contact: EPCOR Distribution & Transmission Inc. (780-412-4000), TELUS Communications (Edmonton) Inc. (Real Estate Division [Rights of Way] 780-508-2456), ATCO Gas (780-424-5222), and EPCOR Drainage Services (Infill Water and Sewer Servicing 780-496-5444).
- The existing services (water and sanitary) enter the proposed subdivision approximately 5.79 m east of the west property line of Lot 20 off the lane. As per the EPCOR Drainage Services Bylaw and the EPCOR Water Services and Wastewater Treatment Bylaw, these services cannot cross the proposed property line.
- There is a deficiency in on-street hydrant spacing adjacent to the property. The applicant/owner is advised to review on-site fire protection requirements to ensure adequate coverage (contact EPCOR Water at 780-412-3955).
- Overhead power lines are located on or adjacent to the subject site. It is important to prevent structural conflicts with electrical equipment. At the Development Permit stage, power poles, transformers, and other electrical equipment near the subject site must be included on all site plans and drawings. If a structure is greater than 5.5 m in height and has a setback of 4.5 m or less from the property line, please advise EPCOR Power's Customer Engineering Services

(CES@epcor.com or 780-412-3128). They will provide feedback from a safety perspective, to help ensure Alberta Electrical Utility Code clearance requirements are achieved. For more information, refer to EPCOR Power's website at www.epcor.com (search "Building Structures and Power Equipment Clearances").

- If power service crosses the proposed property line the owner may be required to provide a blanket easement in favour of EPCOR Distribution & Transmission Inc. If required, said easement shall be registered prior to or concurrent with the final plan of survey (contact EPCOR Land Administration Group at 780-412-3252).

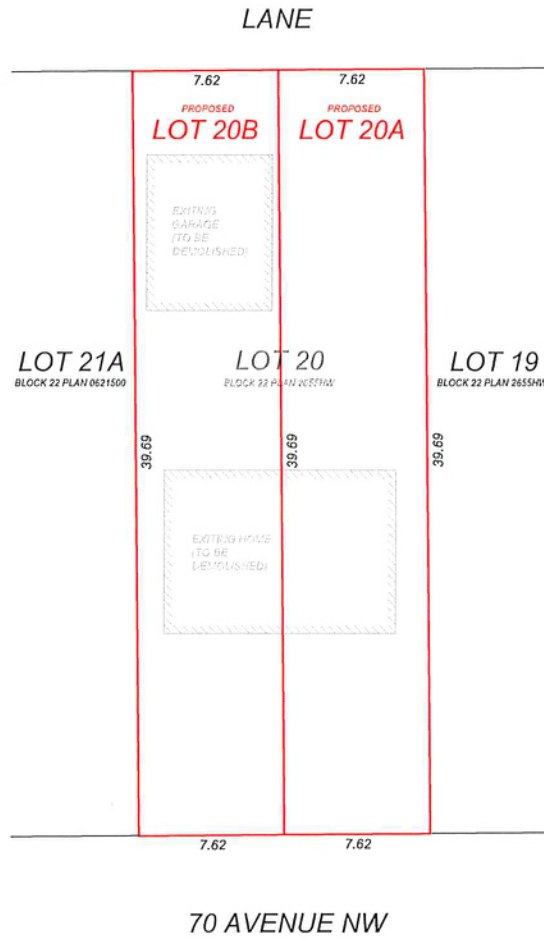

GENERAL NOTES

1. This plan is subject to the approval of the local approving authority.
2. All dimensions and elevations are in meters and decimals thereof.
3. All dimensions shown must be confirmed by the contractor prior to excavation.
4. All areas, dimensions and/or existing improvements are subject to confirmation by a legal property survey.
5. Existing structures shown are not based on field survey; locations are approximate and derived from aerial imagery.

REVISION HISTORY

1. Issued for Approval	July 25, 2025

LEGAL DESCRIPTION: Lot 20 Block 22 Plan 2655HW
MUNICIPAL ADDRESS: 9530 - 70 Avenue NW, Edmonton, AB
NEIGHBORHOOD: Hazeldean

TENTATIVE PLAN SHOWING PROPOSED

SUBDIVISION

REV: 1 PROJECT: 2025558


ivo surveys
we get to the point

18811 - 96 Avenue NW, Edmonton, AB, T5T 5L2
www.ivosurveys.ca
Ph: (780) 666-2511
Fax: (780) 666-2359

© 2025



Subdivision Authority

6th Floor, Edmonton Tower
10111 – 104 Avenue NW
Edmonton, Alberta T5J 0J4

September 4, 2025

File No. LDA25-0323

Hagen Surveys (1982) Ltd.
2107 87 Ave NW
Edmonton AB T6P 1L5

ATTENTION: Jordan Widmer

RE: Tentative plan of subdivision to create one (1) additional residential lot, from Lot 24, Block 10, Plan 3511HW, located south of 73 Avenue NW and west of 116 Street NW; **BELGRAVIA**

The Subdivision by Plan is APPROVED on September 4, 2025, subject to the following conditions:

1. that, due to the central location of the water, sanitary and storm services, the owner's surveyor will be required to provide a drawing of the existing services based on a utility locate of the water, sanitary and storm services at the property line. Subsequent to that measurement, the property line shall either be deflected or the water, sanitary and storm services shall be relocated;
2. that the owner apply for a permit to demolish the existing dwelling and garage prior to endorsement of the final plan. Demolition permits can be obtained from Development Services. Apply online at www.edmonton.ca/permits; and
3. that the owner pay all outstanding property taxes prior to the endorsement of the plan of survey.

Enclosure I is an attachment of the major advisements throughout the subdivision process. Enclosure II is a map of the subdivision and identifies major conditions and advisements of this approval.

Please be advised that the approval is valid for one (1) year from the date on which the subdivision approval is given to the application. An extension beyond that time may be granted by the City of Edmonton.

Please be advised that the Subdivision Authority will not endorse the plan of subdivision or other instrument until the appeal period as prescribed by the Municipal Government Act has lapsed. An appeal may be lodged in accordance to Section 678 of the Municipal Government Act with the Subdivision and Development Appeal Board, 10019 - 103 Avenue NW, Edmonton Alberta, T5J 0G9, within 14 days from the date of the receipt of this decision. The date of receipt of the decision is deemed to be seven (7) days from the date the decision is mailed.

The Subdivision Authority did not receive comments from adjacent landowners. The application complies with the regulations set out in the Edmonton Zoning Bylaw, the land is serviceable, and the proposal advances a more compact urban form. The Subdivision Authority is of the opinion, after considering factors set out in Section 9 of the Matters Related to Subdivision and Development Regulation, that the land is suitable for the purpose for which the subdivision is intended.

If you have further questions, please contact subdivisions@edmonton.ca.

Regards,



Kristen Rutherford
Acting Subdivision Authority

KR/jm/Posse #623537039-001

Enclosures

Please be advised of the following:

Next Steps for Subdivision Approval

- The next step in the subdivision process is to have a legal instrument prepared (ie. Plan of Survey) in order to register the approved subdivision. The legal instrument is then forwarded to the City for endorsement along with the endorsement fee (\$730.00 - 2025 Fees Schedule) and subsequently released to the applicant for registration at the Land Titles Office.

Transportation

- There are existing boulevard trees adjacent to the site that must be protected during construction. For information about tree protection please refer to the City of Edmonton's website (search "Trees and Construction").
- Any and all costs associated with tree work requests (removal, pruning or other) and/or remediation from damages are borne on to the proponent as per the Corporate Tree Management Policy (C456C). All work is to be carried out by Urban Forestry who can be contacted at citytrees@edmonton.ca. Removal of City of Edmonton trees must follow the Live Tree Removal Guidelines which include community notice and value compensation.
- Access for future development must be to the adjacent alley as per the General Regulations (Section 6.1) in the 2.10 RS - Small Scale Residential Zone of Zoning Bylaw 20001.

Building / Site

- The owner shall ensure that any change in property boundaries does not cause any structures on site to become non-compliant with the Safety Codes Act and the Alberta Building Code. Permits may be required for such changes. Please contact 311 for more information.

Servicing

- The owner is required to make satisfactory arrangements for, and pay all costs associated with separate servicing to each lot, as well as the modification, relocation and/or removal of existing services. For further information, please contact: EPCOR Distribution & Transmission Inc. (780-412-4000), TELUS Communications (Edmonton) Inc. (Real Estate Division [Rights of Way] 780-508-2456), ATCO Gas (780-424-5222), and EPCOR Drainage Services (Infill Water and Sewer Servicing 780-496-5444).
- The existing services (water and sanitary) enter the proposed subdivision approximately 4.88m west of the east wall of the house, off the lane. The existing storm service enters the proposed subdivision approximately 74.68m east of manhole number 225011, off the lane. As per the EPCOR Drainage Services Bylaw and the EPCOR Water Services and Wastewater Treatment Bylaw, these services cannot cross the proposed property line.
- There is deficient water network capacity adjacent to the property. The applicant/owner is advised to review on-site fire protection requirements to ensure adequate coverage (contact EPCOR Water at 780-412-3955).
- If power service crosses the proposed property line the owner may be required to provide a blanket easement in favour of EPCOR Distribution & Transmission Inc. If required, said easement shall be registered prior to or concurrent with the final plan of survey (contact EPCOR Land Administration Group at 780-412-3252).

TENTATIVE PLAN

SHOWING SUBDIVISION OF


LOT 24, BLK.10, PLAN 3511 H.W.

IN THE

N.W.1/4 SEC.19, TWP.52, RGE.24, W. 4M.

CITY OF EDMONTON, ALBERTA

SCALE 1:200 0 2025 R.W. SIMPSON, A.L.S.

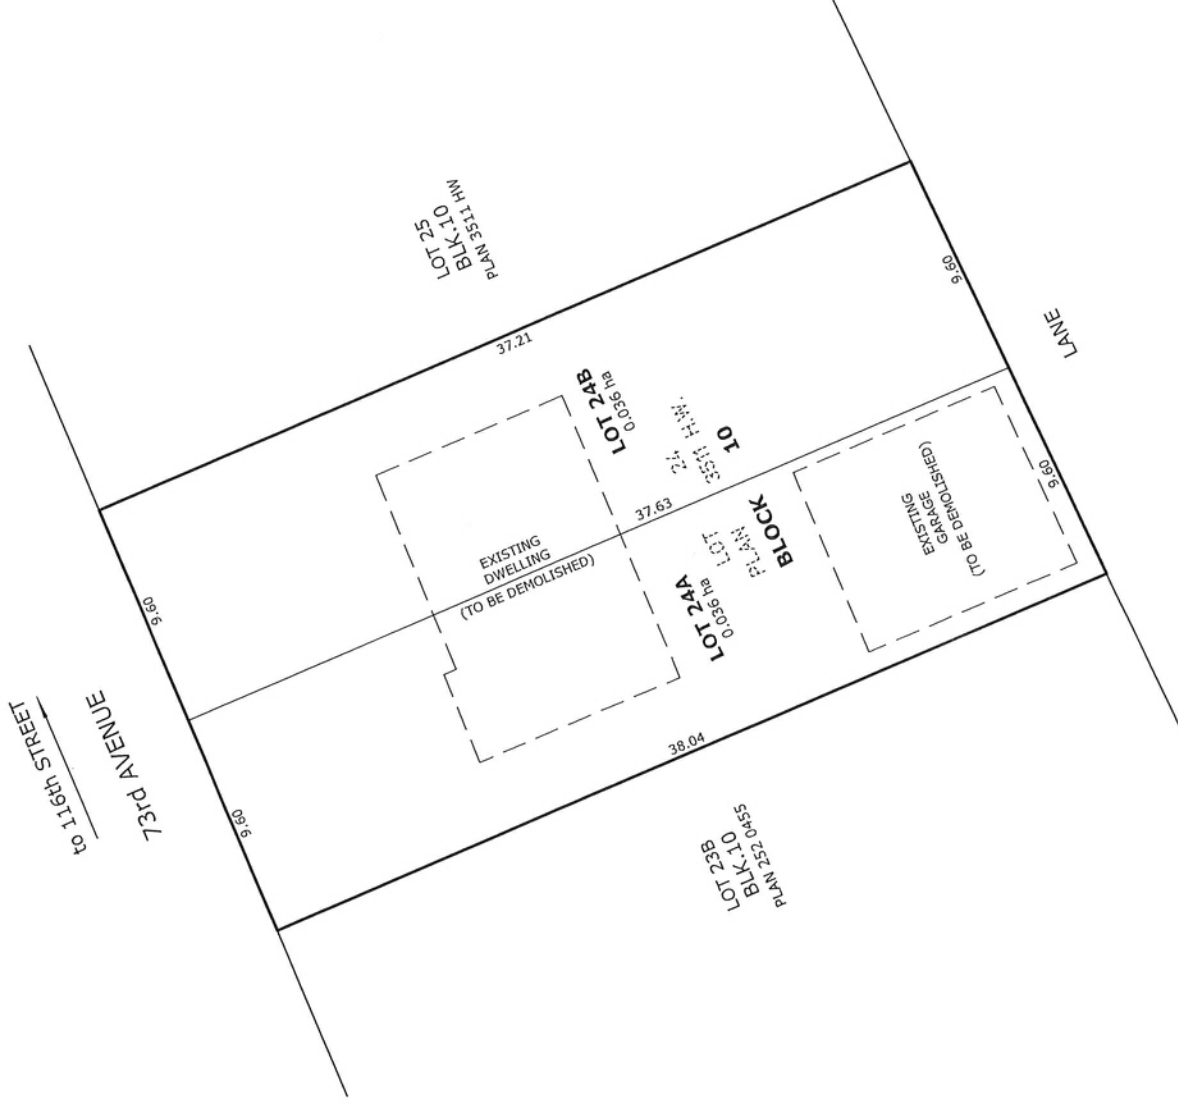

NOTES:

- DISTANCES ARE APPROXIMATE AND ARE IN METRES AND DECIMALS THEREOF.
- AREA DEALT WITH BOUNDED THUS.



2107 - 87th Avenue N.W. | Edmonton AB, T6P 1L5 | T 780.464.5506 | F 780.464.4450 | hagensurveys.ca
Your comprehensive surveying partner.

SURVEYOR'S STAMP



CALCULATED BY:	ETH	DRAWN BY:	ETH
DATE:	JULY 23, 2025	REVISED:	--
DRAWING	250746T	FILE NO.	250746



Subdivision Authority

6th Floor, Edmonton Tower
10111 – 104 Avenue NW
Edmonton, Alberta T5J 0J4

September 4, 2025

File No. LDA25-0332

Pals Geomatics Corp.
10704 176 St NW
Edmonton AB T5S 1G7

ATTENTION: Sam McDougall

RE: Tentative plan of subdivision to create one (1) additional residential lot, from Lot 29 & 30, Block 6, Plan 5382 HW, located east of 138 Street NW and north of 108 Avenue NW; **NORTH GLENORA**

The Subdivision by Plan is APPROVED on September 4, 2025, subject to the following conditions:

1. that the owner apply for a permit to demolish the existing dwellings and garages prior to endorsement of the final plan. Demolition permits can be obtained from Development Services. Apply online at www.edmonton.ca/permits; and
2. that the owner pay all outstanding property taxes prior to the endorsement of the plan of survey.

Enclosure I is an attachment of the major advisements throughout the subdivision process. Enclosure II is a map of the subdivision and identifies major conditions and advisements of this approval.

Please be advised that the approval is valid for one (1) year from the date on which the subdivision approval is given to the application. An extension beyond that time may be granted by the City of Edmonton.

Please be advised that the Subdivision Authority will not endorse the plan of subdivision or other instrument until the appeal period as prescribed by the Municipal Government Act has lapsed. An appeal may be lodged in accordance to Section 678 of the Municipal Government Act with the Subdivision and Development Appeal Board, 10019 - 103 Avenue NW, Edmonton Alberta, T5J 0G9, within 14 days from the date of the receipt of this decision. The date of receipt of the decision is deemed to be seven (7) days from the date the decision is mailed.

The Subdivision Authority received comments from adjacent landowners and community members. The application complies with the regulations set out in the Edmonton Zoning Bylaw, the land is serviceable, and the proposal advances a more compact urban form. The Subdivision Authority is of the opinion, after considering factors set out in Section 9 of the Matters Related to Subdivision and Development Regulation and the comments from adjacent landowners, that the land is suitable for the purpose for which the subdivision is intended.

If you have further questions, please contact subdivisions@edmonton.ca.

Regards,



Kristen Rutherford
Acting Subdivision Authority

KR/mm/Posse #624059590-001

Enclosures

Please be advised of the following:

Next Steps for Subdivision Approval

- The next step in the subdivision process is to have a legal instrument prepared (ie. Plan of Survey) in order to register the approved subdivision. The legal instrument is then forwarded to the City for endorsement along with the endorsement fee (\$730.00 - 2025 Fees Schedule) and subsequently released to the applicant for registration at the Land Titles Office.

Transportation

- There are existing boulevard trees adjacent to the site that must be protected during construction. For information about tree protection please refer to the City of Edmonton's website (search "Trees and Construction").
- Any and all costs associated with tree work requests (removal, pruning or other) and/or remediation from damages are borne on to the proponent as per the Corporate Tree Management Policy (C456C). All work is to be carried out by Urban Forestry who can be contacted at citytrees@edmonton.ca. Removal of City of Edmonton trees must follow the Live Tree Removal Guidelines which include community notice and value compensation.
- Access for future development must be to the adjacent alley as per the General Regulations (Section 6.1) in the 2.10 RS - Small Scale Residential Zone of Zoning Bylaw 20001.
- There are two (2) existing accesses to 138 Street NW. Upon redevelopment of proposed Lot 42, 43 and 44, they must be removed. At that time, the owner/applicant will be required to obtain a Permit for the access' removal from the City's Development Services team. Apply online at www.edmonton.ca/permits.

Building / Site

- The owner shall ensure that any change in property boundaries does not cause any structures on site to become non-compliant with the Safety Codes Act and the Alberta Building Code. Permits may be required for such changes. Please contact 311 for more information.

Servicing

- The owner is required to make satisfactory arrangements for, and pay all costs associated with separate servicing to each lot, as well as the modification, relocation and/or removal of existing services. For further information, please contact: EPCOR Distribution & Transmission Inc. (780-412-4000), TELUS Communications (Edmonton) Inc. (Real Estate Division [Rights of Way] 780-508-2456), ATCO Gas (780-424-5222), and EPCOR Drainage Services (Infill Water and Sewer Servicing 780-496-5444).
- The existing services (water, sanitary and storm) enter the proposed subdivision approximately 7.3 m north of the south property line of existing Lot 30, off 138 Street NW and 7.6 m north of the south property line of existing Lot 29, off 138 Street NW. As per the EPCOR Drainage Services Bylaw and the EPCOR Water Services and Wastewater Treatment Bylaw, these services cannot cross the proposed property line.

- There is an existing power pole and guy wire that may interfere with access to proposed Lot 42. Subdivision Planning recommends that the applicant/owner contact EPCOR Distribution & Transmission to confirm whether this pole will inhibit alley access to the site, which may result in a delay with the issuance of the Development Permit. Contact EPCOR Customer Engineering Services for more information (ces@epcor.com or 780-412-3128).
- Overhead power lines are located on or adjacent to the subject site. It is important to prevent structural conflicts with electrical equipment. At the Development Permit stage, power poles, transformers, and other electrical equipment near the subject site must be included on all site plans and drawings. If a structure is greater than 5.5 m in height and has a setback of 4.5 m or less from the property line, please advise EPCOR Power's Customer Engineering Services (CES@epcor.com or 780-412-3128). They will provide feedback from a safety perspective, to help ensure Alberta Electrical Utility Code clearance requirements are achieved. For more information, refer to EPCOR Power's website at www.epcor.com (search "Building Structures and Power Equipment Clearances").
- If power service crosses the proposed property line the owner may be required to provide a blanket easement in favour of EPCOR Distribution & Transmission Inc. If required, said easement shall be registered prior to or concurrent with the final plan of survey (contact EPCOR Land Administration Group at 780-412-3252).



LOT 28
BLOCK 6
PLAN 5382 HW

11.79

HOUSE

33.53

GARAGE

Existing building to be demolished.
Size and location are approximate,
(not surveyed) and plotted based on
aerial imagery.

LOT 43
BLOCK 6

11.79

HOUSE

33.53

Existing building to be demolished.
Size and location are approximate,
(not surveyed) and plotted based on
aerial imagery.

LOT 28
BLOCK 6
PLAN 5382 HW

11.79

HOUSE

33.53

Existing building to be demolished.
Size and location are approximate,
(not surveyed) and plotted based on
aerial imagery.

LOT 43
BLOCK 6

11.79

GARAGE

Existing building to be demolished.
Size and location are approximate,
(not surveyed) and plotted based on
aerial imagery.

LOT 28
BLOCK 6
PLAN 5382 HW

11.79

HOUSE

33.53

Existing building to be demolished.
Size and location are approximate,
(not surveyed) and plotted based on
aerial imagery.

LOT 43
BLOCK 6

11.79

HOUSE

33.53

Existing building to be demolished.
Size and location are approximate,
(not surveyed) and plotted based on
aerial imagery.

KEY PLAN
NOT TO SCALE

[illegible]

NORTH GLENORA
TENTATIVE PLAN SHOWING PROPOSED
SUBDIVISION

LOTS 29 AND 30, BLOCK 6, PLAN 5382 HW
WITHIN THE
N.W. 1/4 SEC. 1 - TWP. 53 - RGE. 25 - W. 4th
EDMONTON - ALBERTA

2025

SCALE: 1:200

0 2 4 6 8 12 METRES

Pals Geomatics Inc.
Phone: (780) 455-3177 Fax: (780) 451-2047
Email: edmonton@palsgeomatics.com
10704-176 Street NW, Edmonton, Alberta T5S 1G7

FILE NO.	625027700T	DRAFTED BY:	AN/CN	CHECKED BY:	SM
----------	------------	-------------	-------	-------------	----