

What We Heard

Key Themes Area 3



TRANSFORMING | EDMONTON

BRINGING OUR CITY VISION TO LIFE

Infrastructure, Overall Design, Art

- Maintain and/or replace the mature street tree planting and add planting where possible
- Landscaping is very important: include texture and colour
- Keep communities walkable
- Integrate sidewalks and bike paths where possible
- Bike connections are important
- Maintain the existing crosswalks to keep the same pedestrian movement throughout the neighbourhood - minimize barriers
- There is an aging population - select materials that are easy to navigate
- Integrate other transit with LRT
- No large art - should be integrated
- No modern art
- Add art to Argyll overpass

Stops


- Reflect the Mill Creek ravine in the theme and colours for Holyrood and 73 Avenue stop
- Use the historic, French theme for Bonnie Doon (and Strathearn)
- Play on the small town feel

Other

- Consider snow removal requirements
- Parasitic parking is a concern

73rd Avenue Stop Plan

TRANSFORMING | EDMONTON
BRINGING OUR CITY VISION TO LIFE

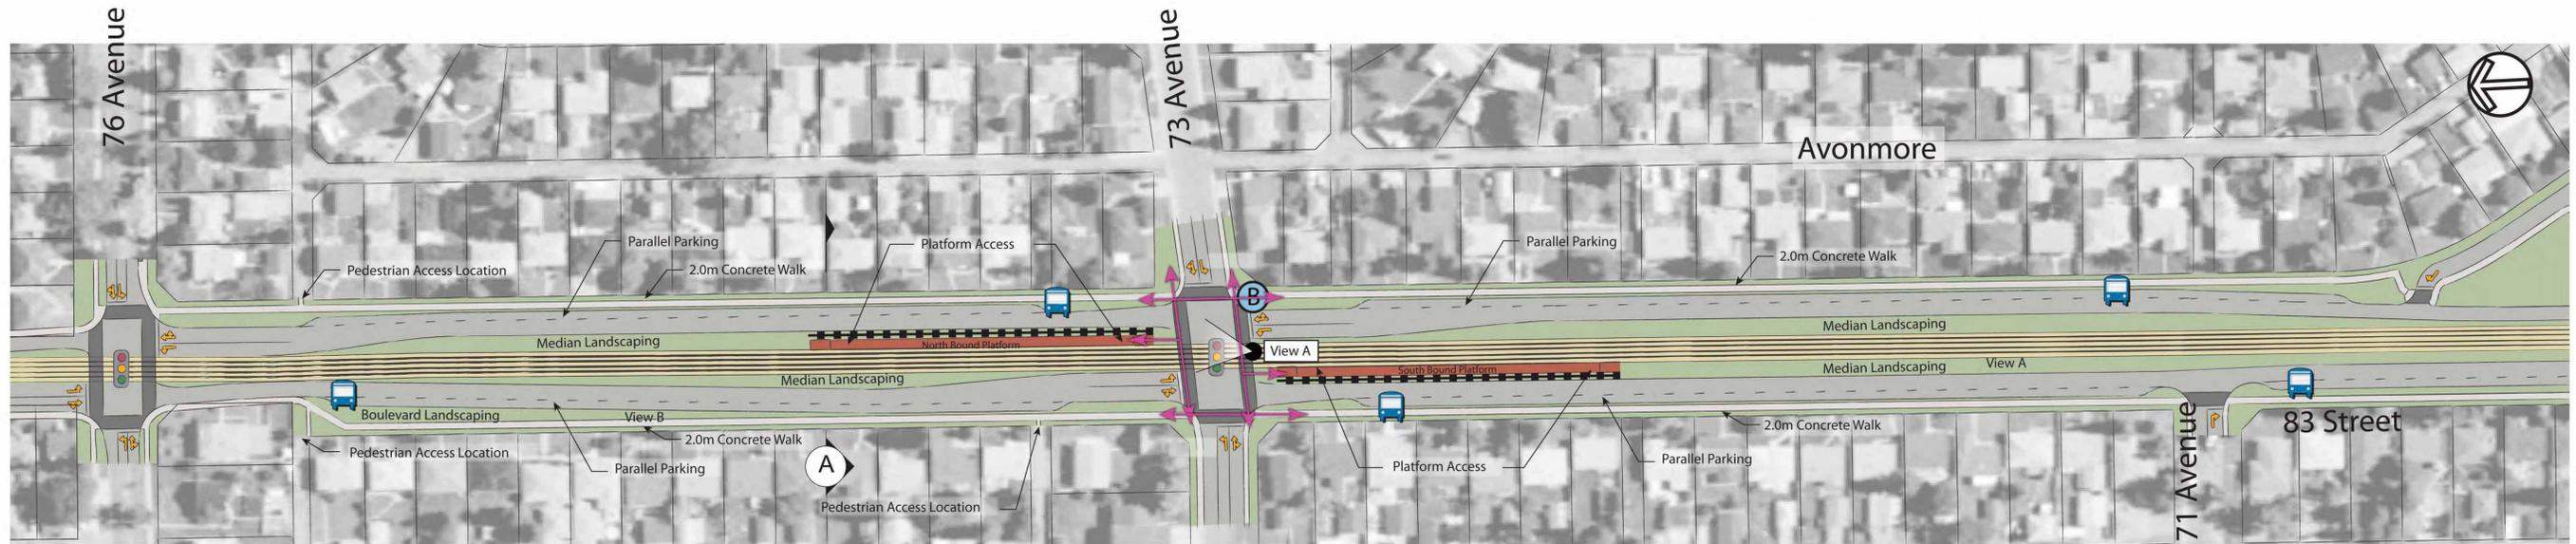


Stop Site Plan

Legend

- Trackway - Embedded
- Asphalt Road Surface
- Pedestrian Crossing
- Concrete Walk
- Potential Landscape Area (Hard or Soft)
- Stop Platform
- Railing
- Bike Parking Locations to be Determined
- Bus Stop
- Pedestrian Access
- Signalized Intersection

SCALE 0 7.5 22.5 37.5m
1:750m

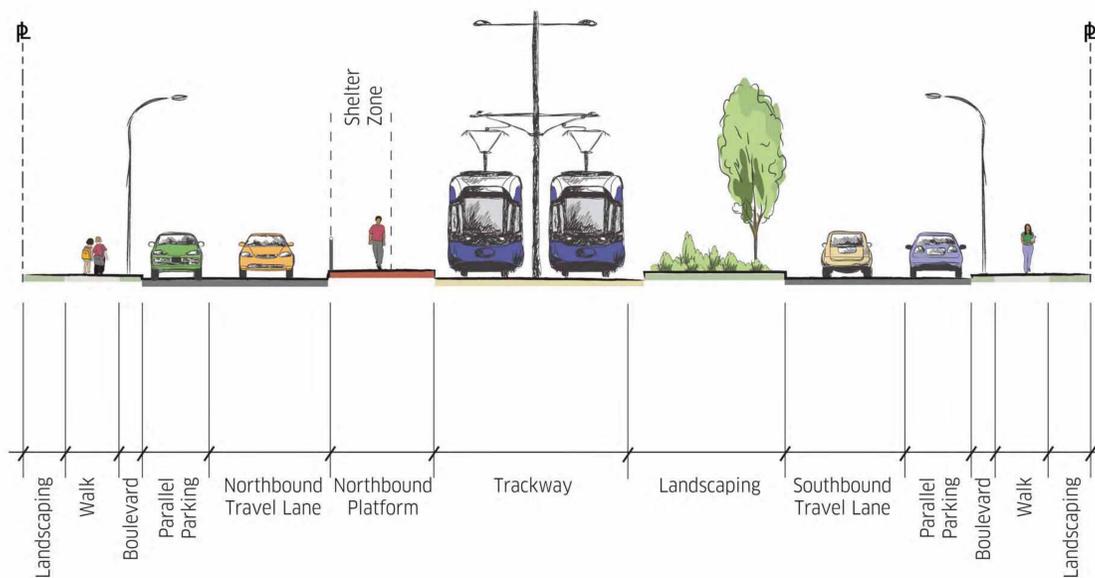

Cross-section (Looking South)

Note: Cross-section to be confirmed through Preliminary Design.



View A - Existing Condition



View A - Concept Rendering

73rd Avenue Stop Analysis



TRANSFORMING | EDMONTON
BRINGING OUR CITY VISION TO LIFE



73rd Avenue Stop: Theme



“Natural – to reflect Mill Creek ravine that runs the length of this area”

“Small town atmosphere”

Design Theme:
What We Heard from Stage 2



BENCHES



GARBAGE BINS



RETAINING WALLS



PAVING



COLUMN WRAPS



RAILING

73 Avenue Stop Options

HAVE YOUR SAY



Have Your Say:

This design theme is based on your input from Stage 2. Which elements best reflect your neighbourhood?

BENCHES

GARBAGE BINS

RETAINING WALLS


PAVING

COLUMN WRAPS

RAILING




Bonnie Doon Stop Plan

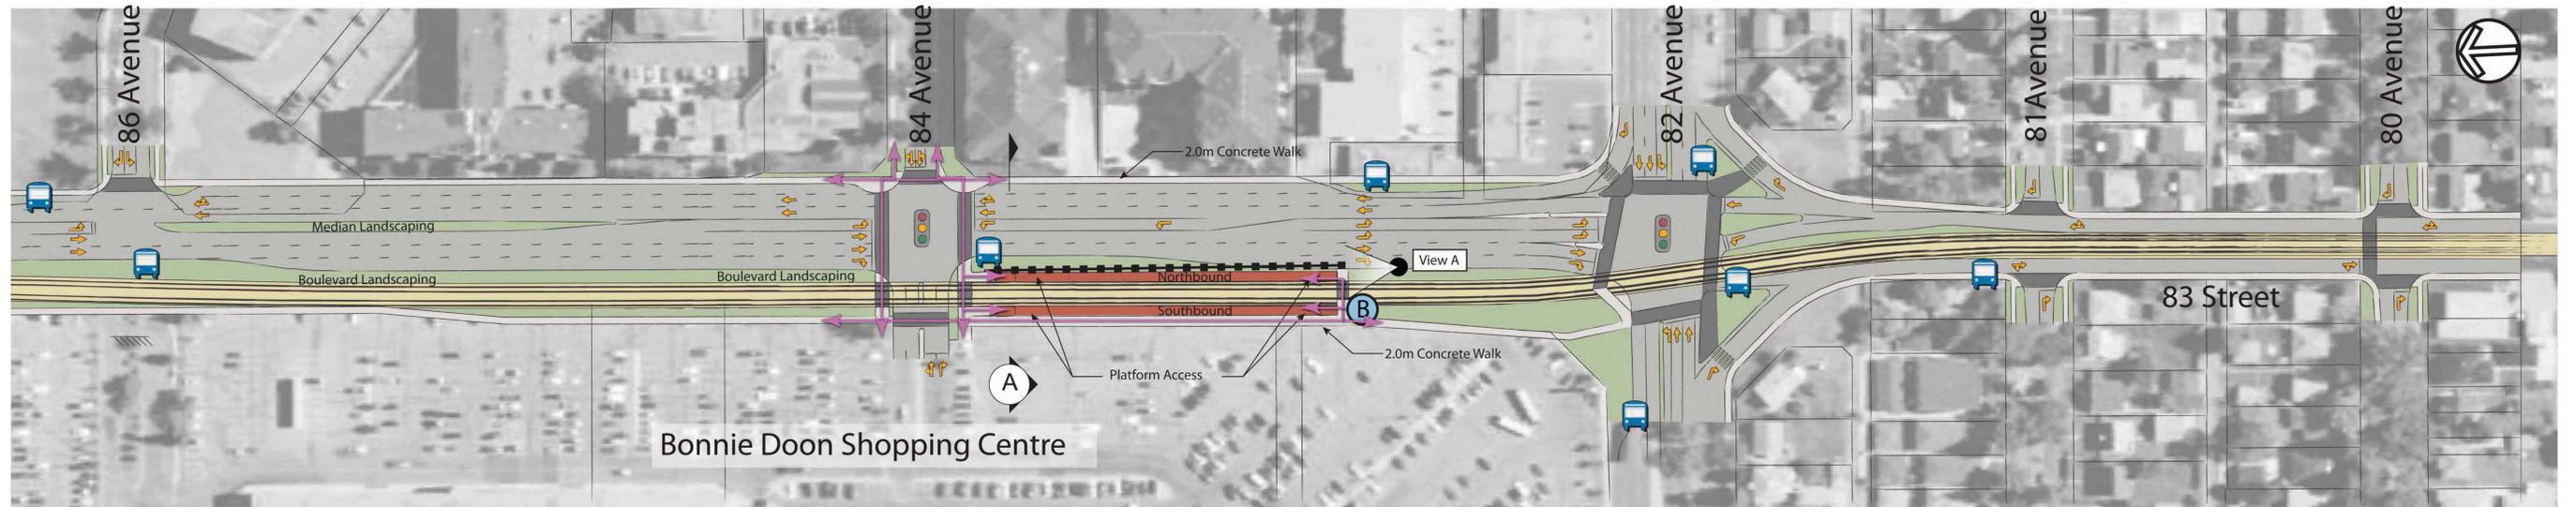

Stop Site Plan

Legend

- Trackway - Embedded
- Asphalt Road Surface
- Potential Landscape Area (Hard or Soft)
- Bike Parking Locations to be Determined
- Pedestrian Crossing
- Stop Platform
- Bus Stop
- Concrete Walk
- Railing
- Pedestrian Access
- Signalized Intersection

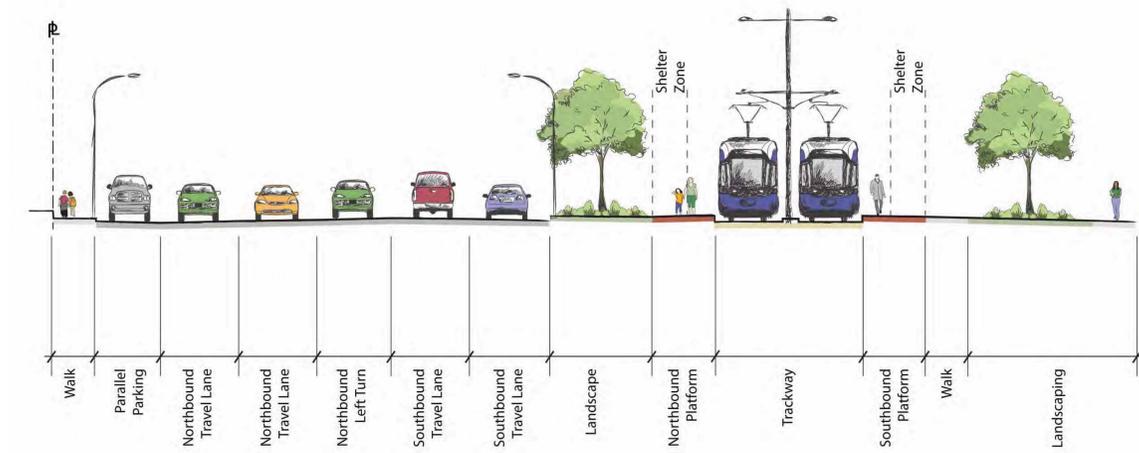

Cross-section (Looking South)

Note: Cross-section to be confirmed through Preliminary Design.




View A - Existing Condition



View A - Concept Rendering

Bonnie Doon Stop Analysis

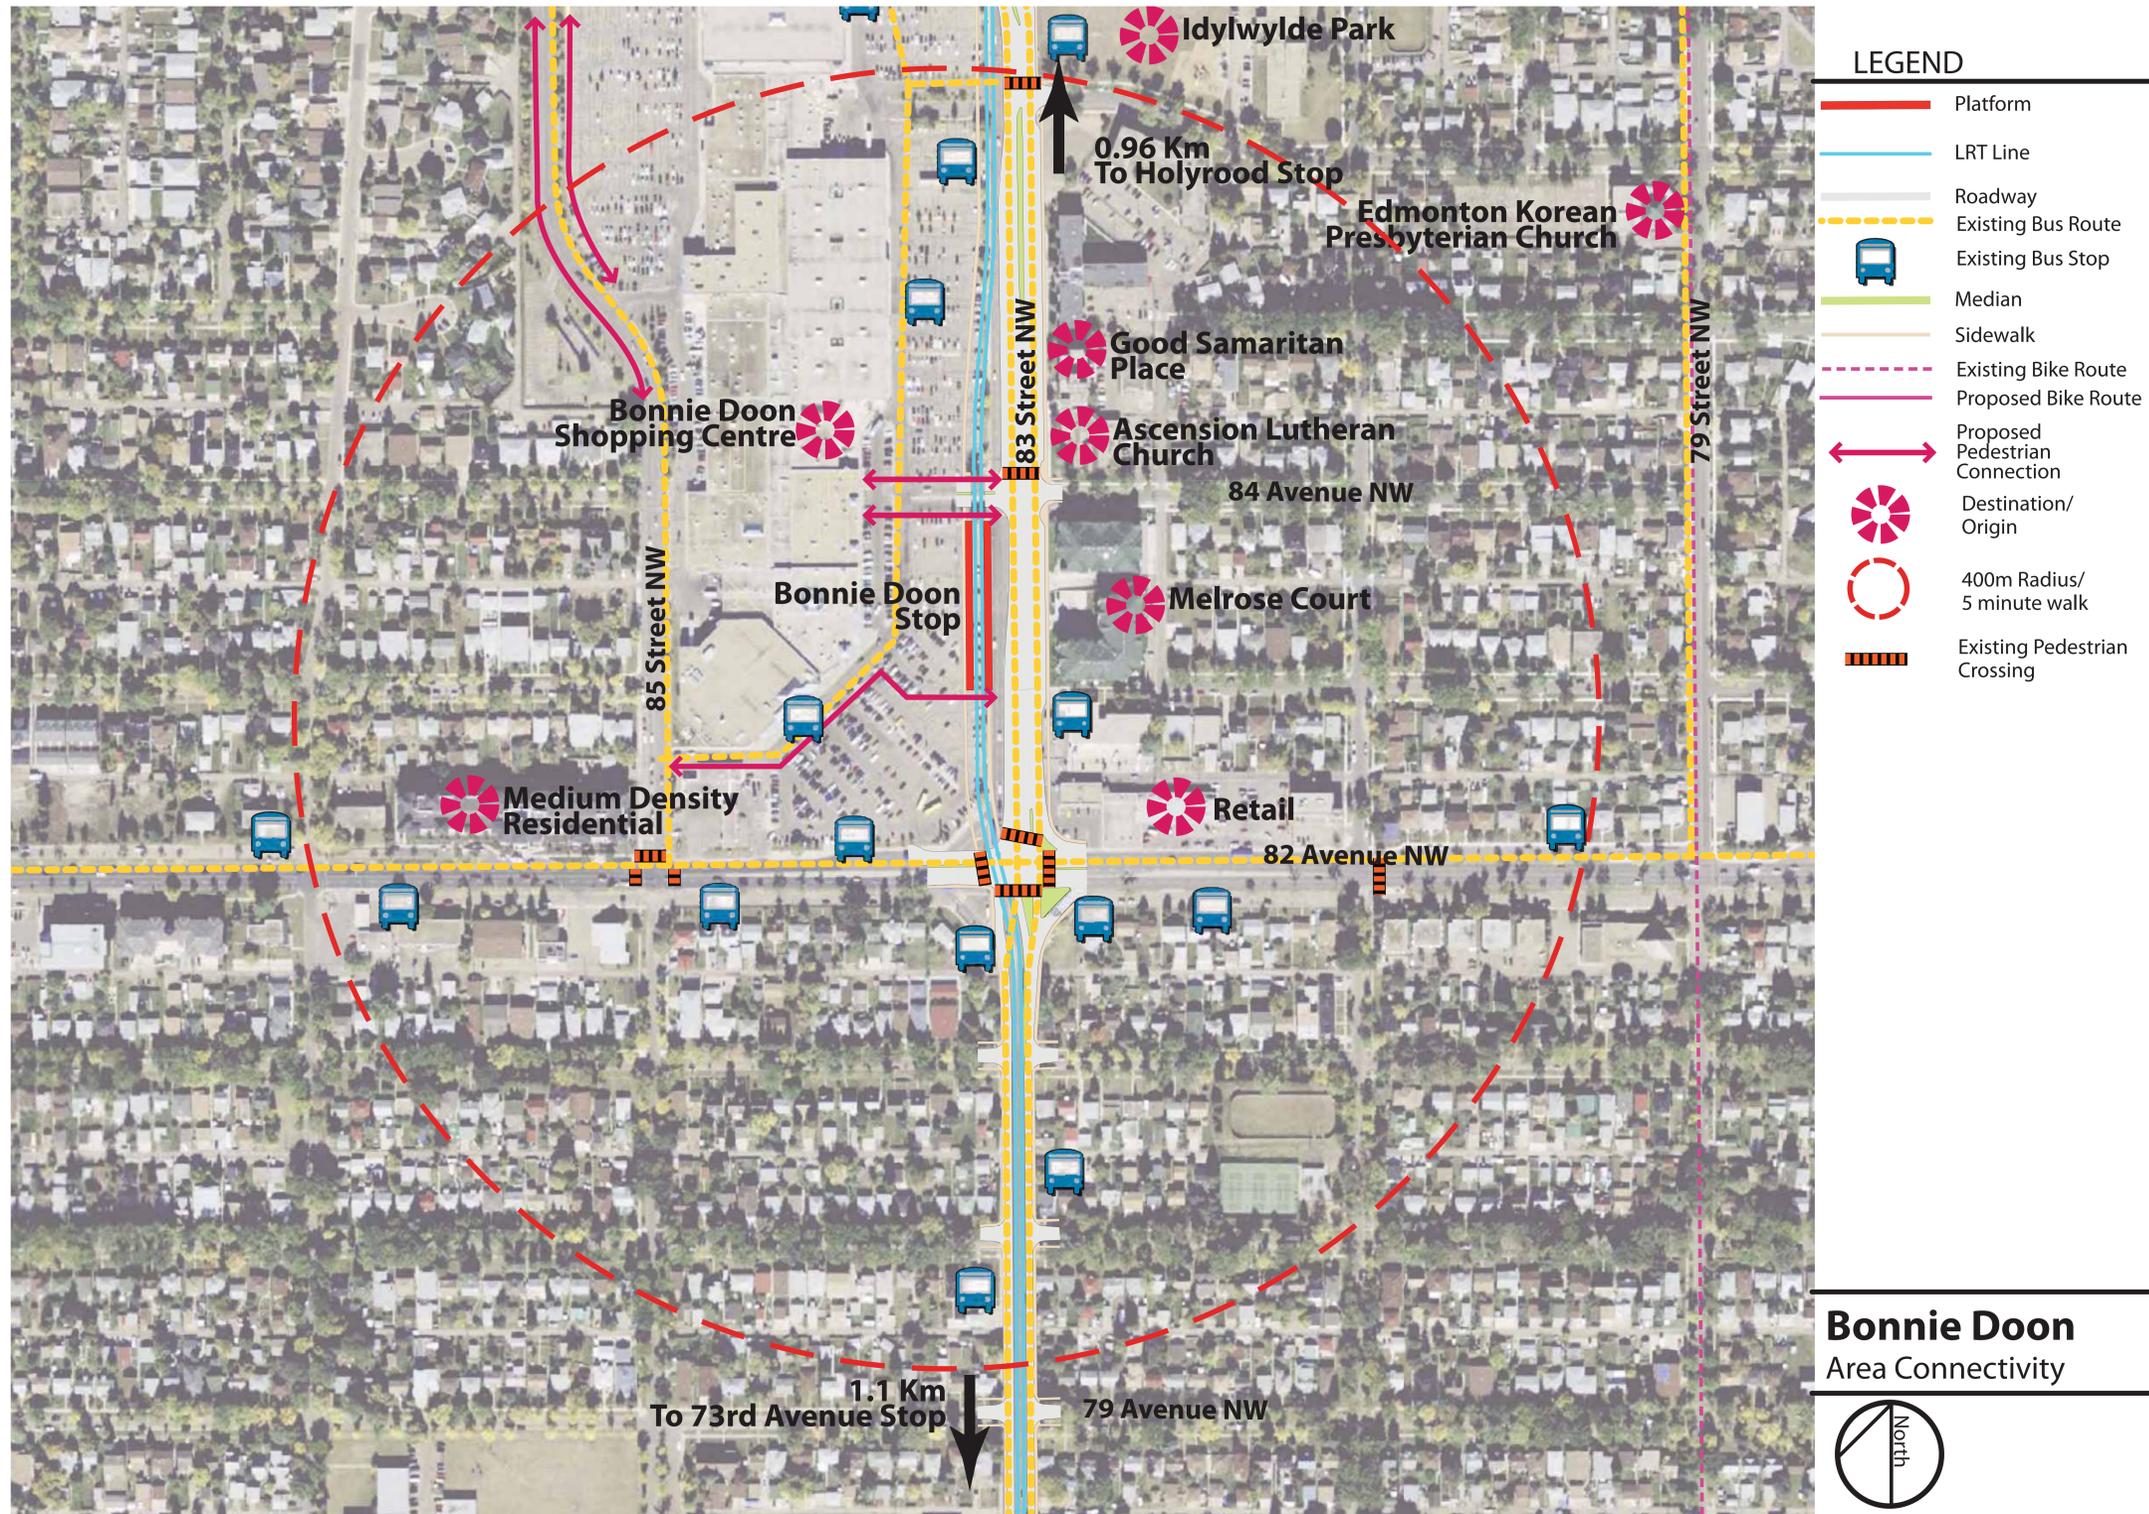


Bonnie Doon Stop: Theme



“French theme around Bonnie Doon mall”

“Bonnie Doon – lots of history”

Design Theme:
What We Heard from Stage 2

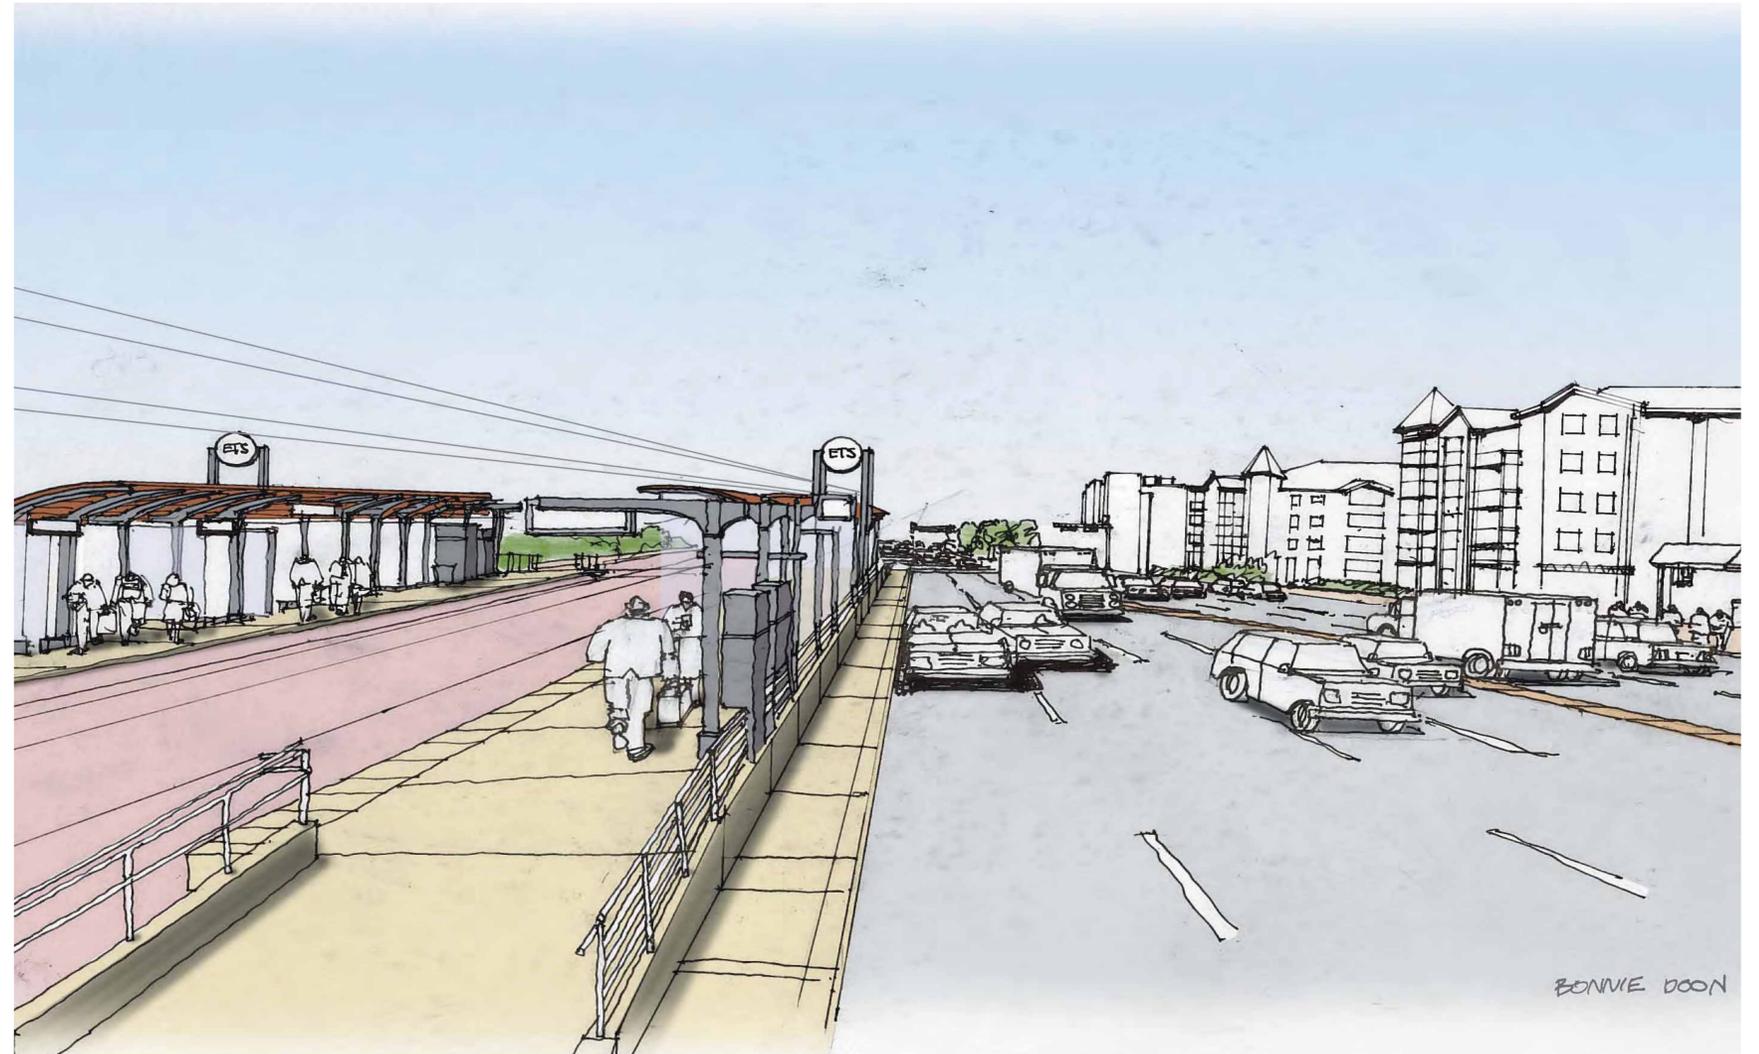

BENCHES



GARBAGE BINS



RETAINING WALLS



PAVING



COLUMN WRAPS



RAILING

Bonnie Doon Stop Options

HAVE YOUR SAY



Have Your Say:

This design theme is based on your input from Stage 2. Which elements best reflect your neighbourhood?

BENCHES




GARBAGE BINS



RETAINING WALLS



PAVING

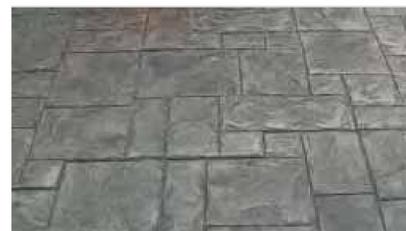


COLUMN WRAPS



RAILING




Holyrood Stop Plan

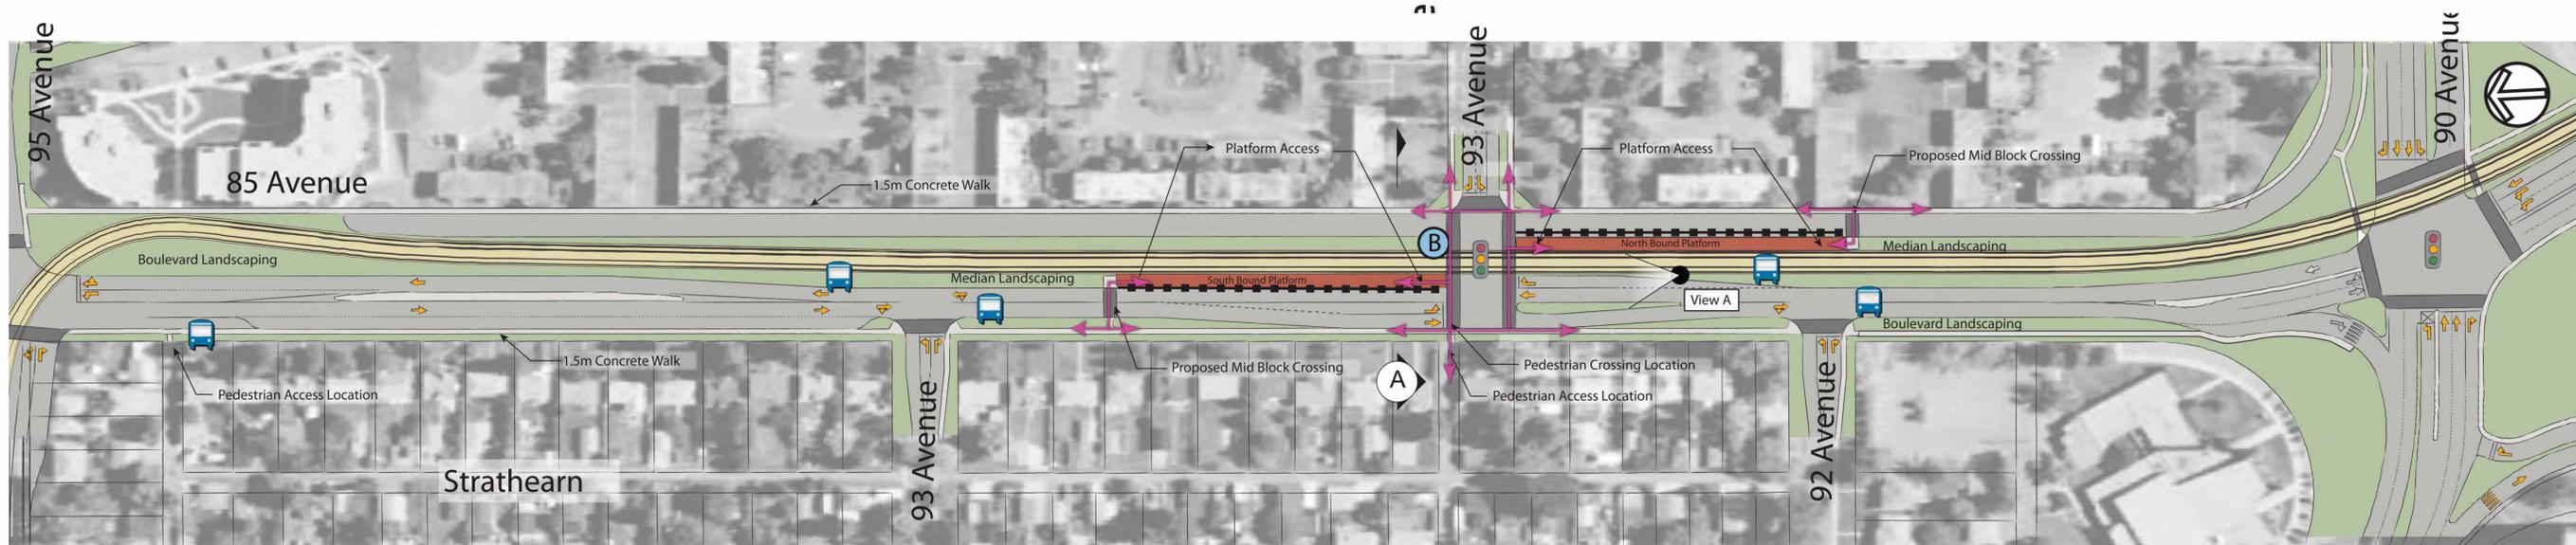


Stop Site Plan

Legend

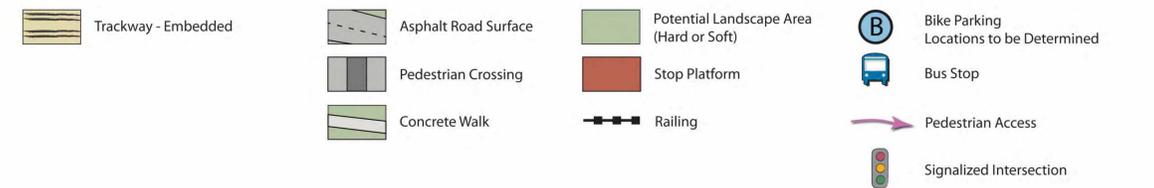

SCALE 0 7.5 22.5 37.5m
1:750m

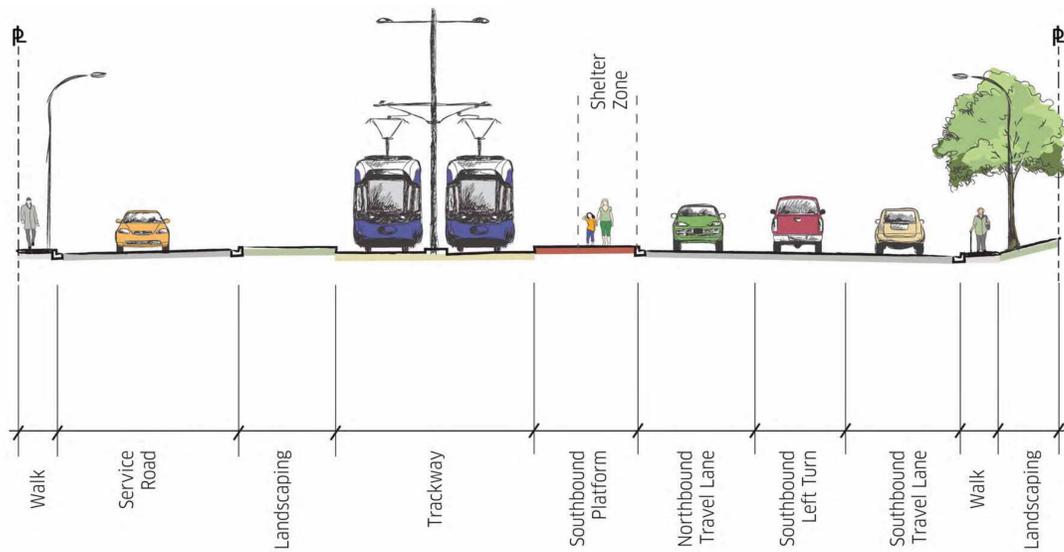

Cross-section (Looking South)

Note: Cross-section to be confirmed through Preliminary Design.



View A - Existing Condition




View A - Concept Rendering

Holyrood Stop Analysis



TRANSFORMING | EDMONTON
BRINGING OUR CITY VISION TO LIFE

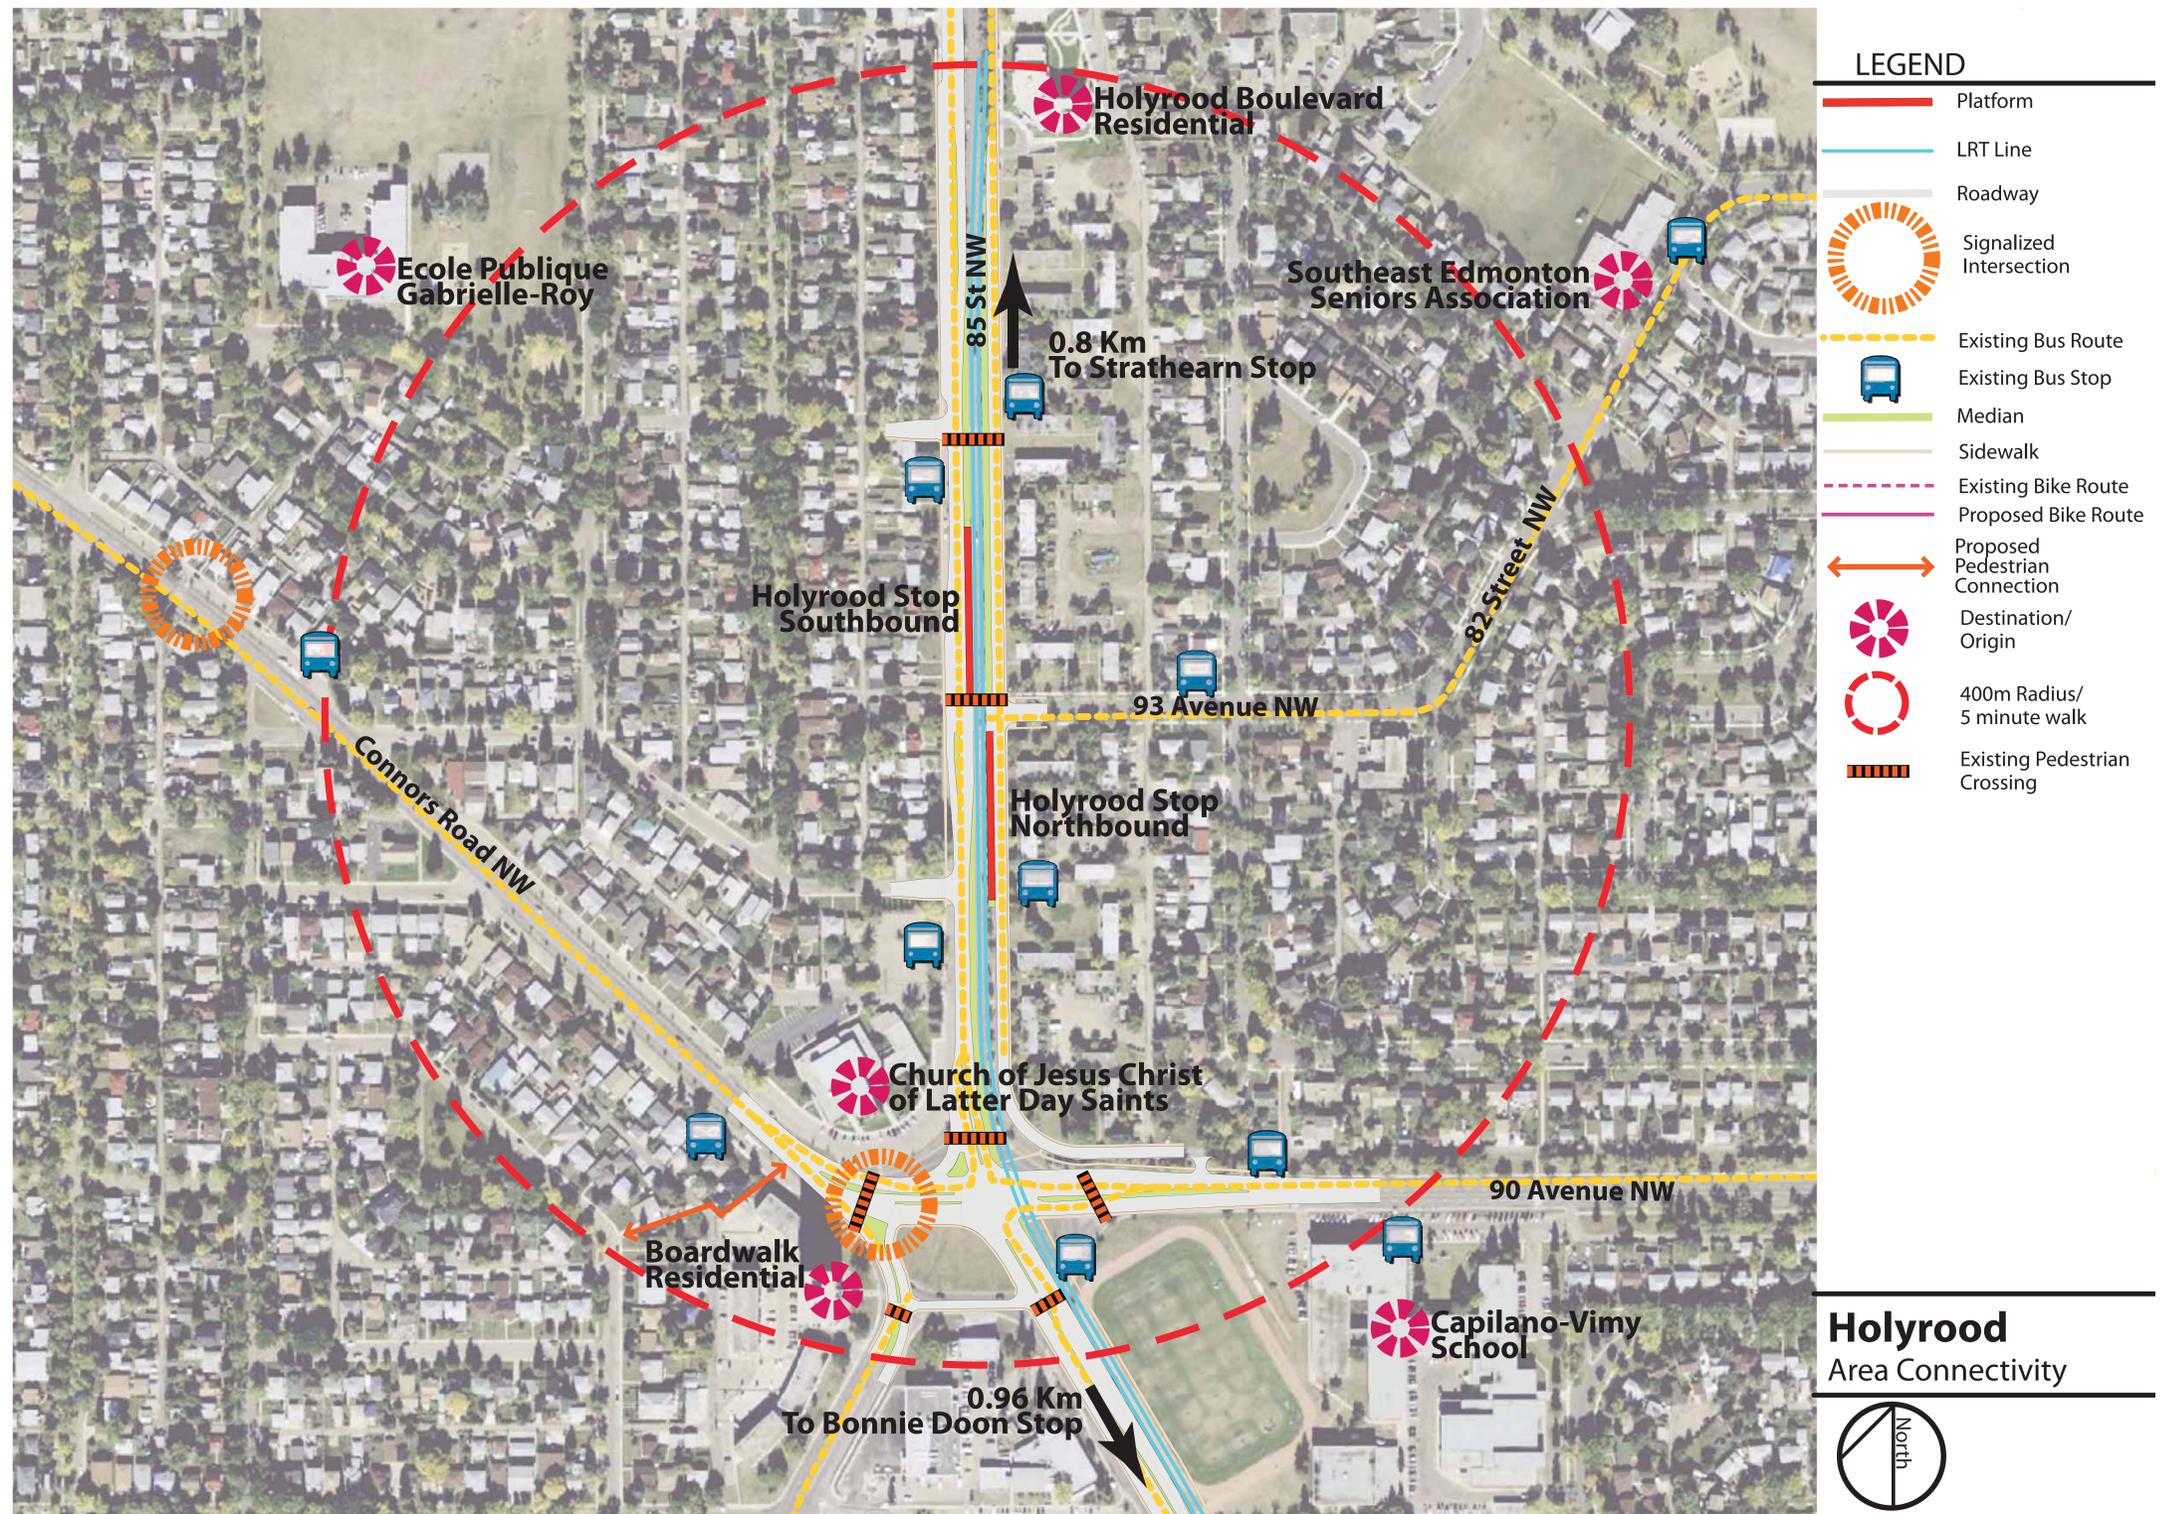

Holyrood Stop: Theme



“Natural environment as a theme – use natural colours and materials – no bright colours or shiny gold”

Design Theme:
What We Heard from Stage 2



BENCHES



GARBAGE BINS



RETAINING WALLS



PAVING



COLUMN WRAPS



RAILING

Holyrood Stop Options

HAVE
YOUR SAY



Have Your Say:

This design theme is based on your input from Stage 2. Which elements best reflect your neighbourhood?

BENCHES



GARBAGE BINS



RETAINING WALLS



PAVING



COLUMN WRAPS



RAILING

