

TOWARDS 40
SAFE MOBILITY IMPROVEMENTS
FINAL DESIGN - SUBJECT TO REVIEW AND SITE CONDITIONS


WATT COMMON AND 54 STREET / 4 AVENUE

50 STREET to 52 STREET

SAFE MOBILITY
PARKS AND ROADS
CITY OPERATIONS

July 15, 2025

Edmonton

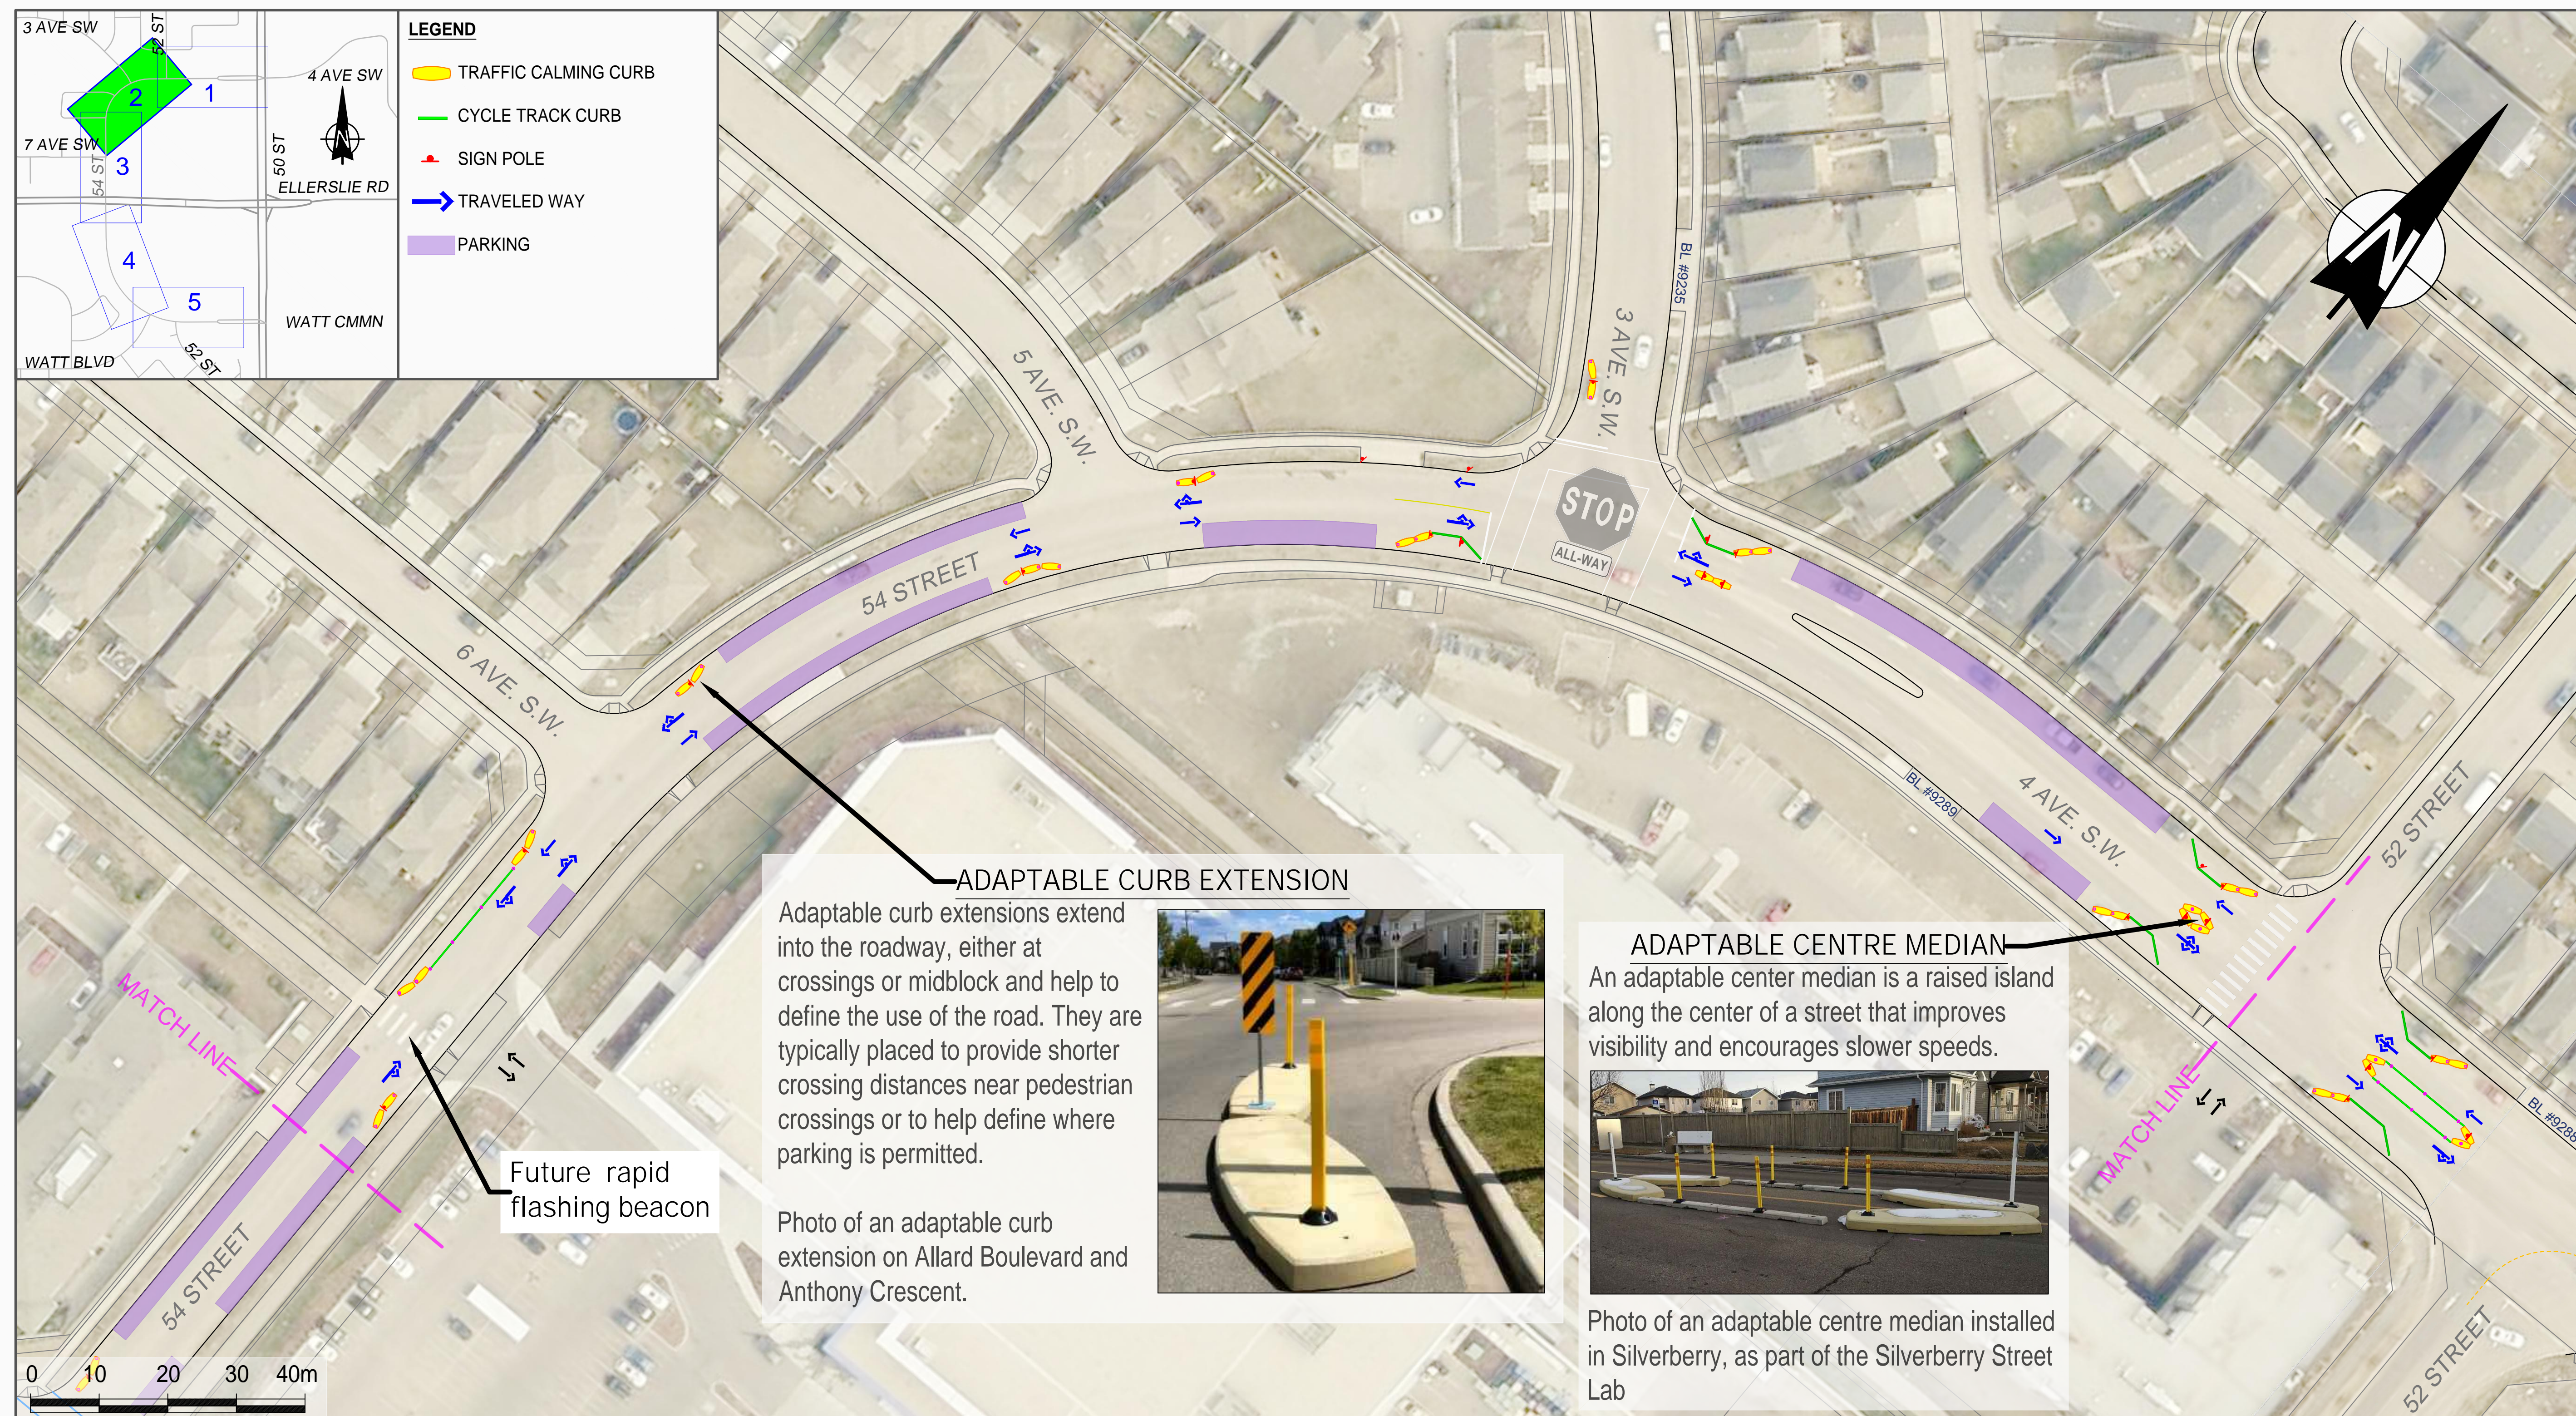

TOWARDS 40
 SAFE MOBILITY IMPROVEMENTS
 FINAL DESIGN - SUBJECT TO REVIEW AND SITE CONDITIONS


WATT COMMON AND 54 STREET / 4 AVENUE

54 STREET

SAFE MOBILITY
 PARKS AND ROADS
 CITY OPERATIONS

July 15, 2025

Edmonton

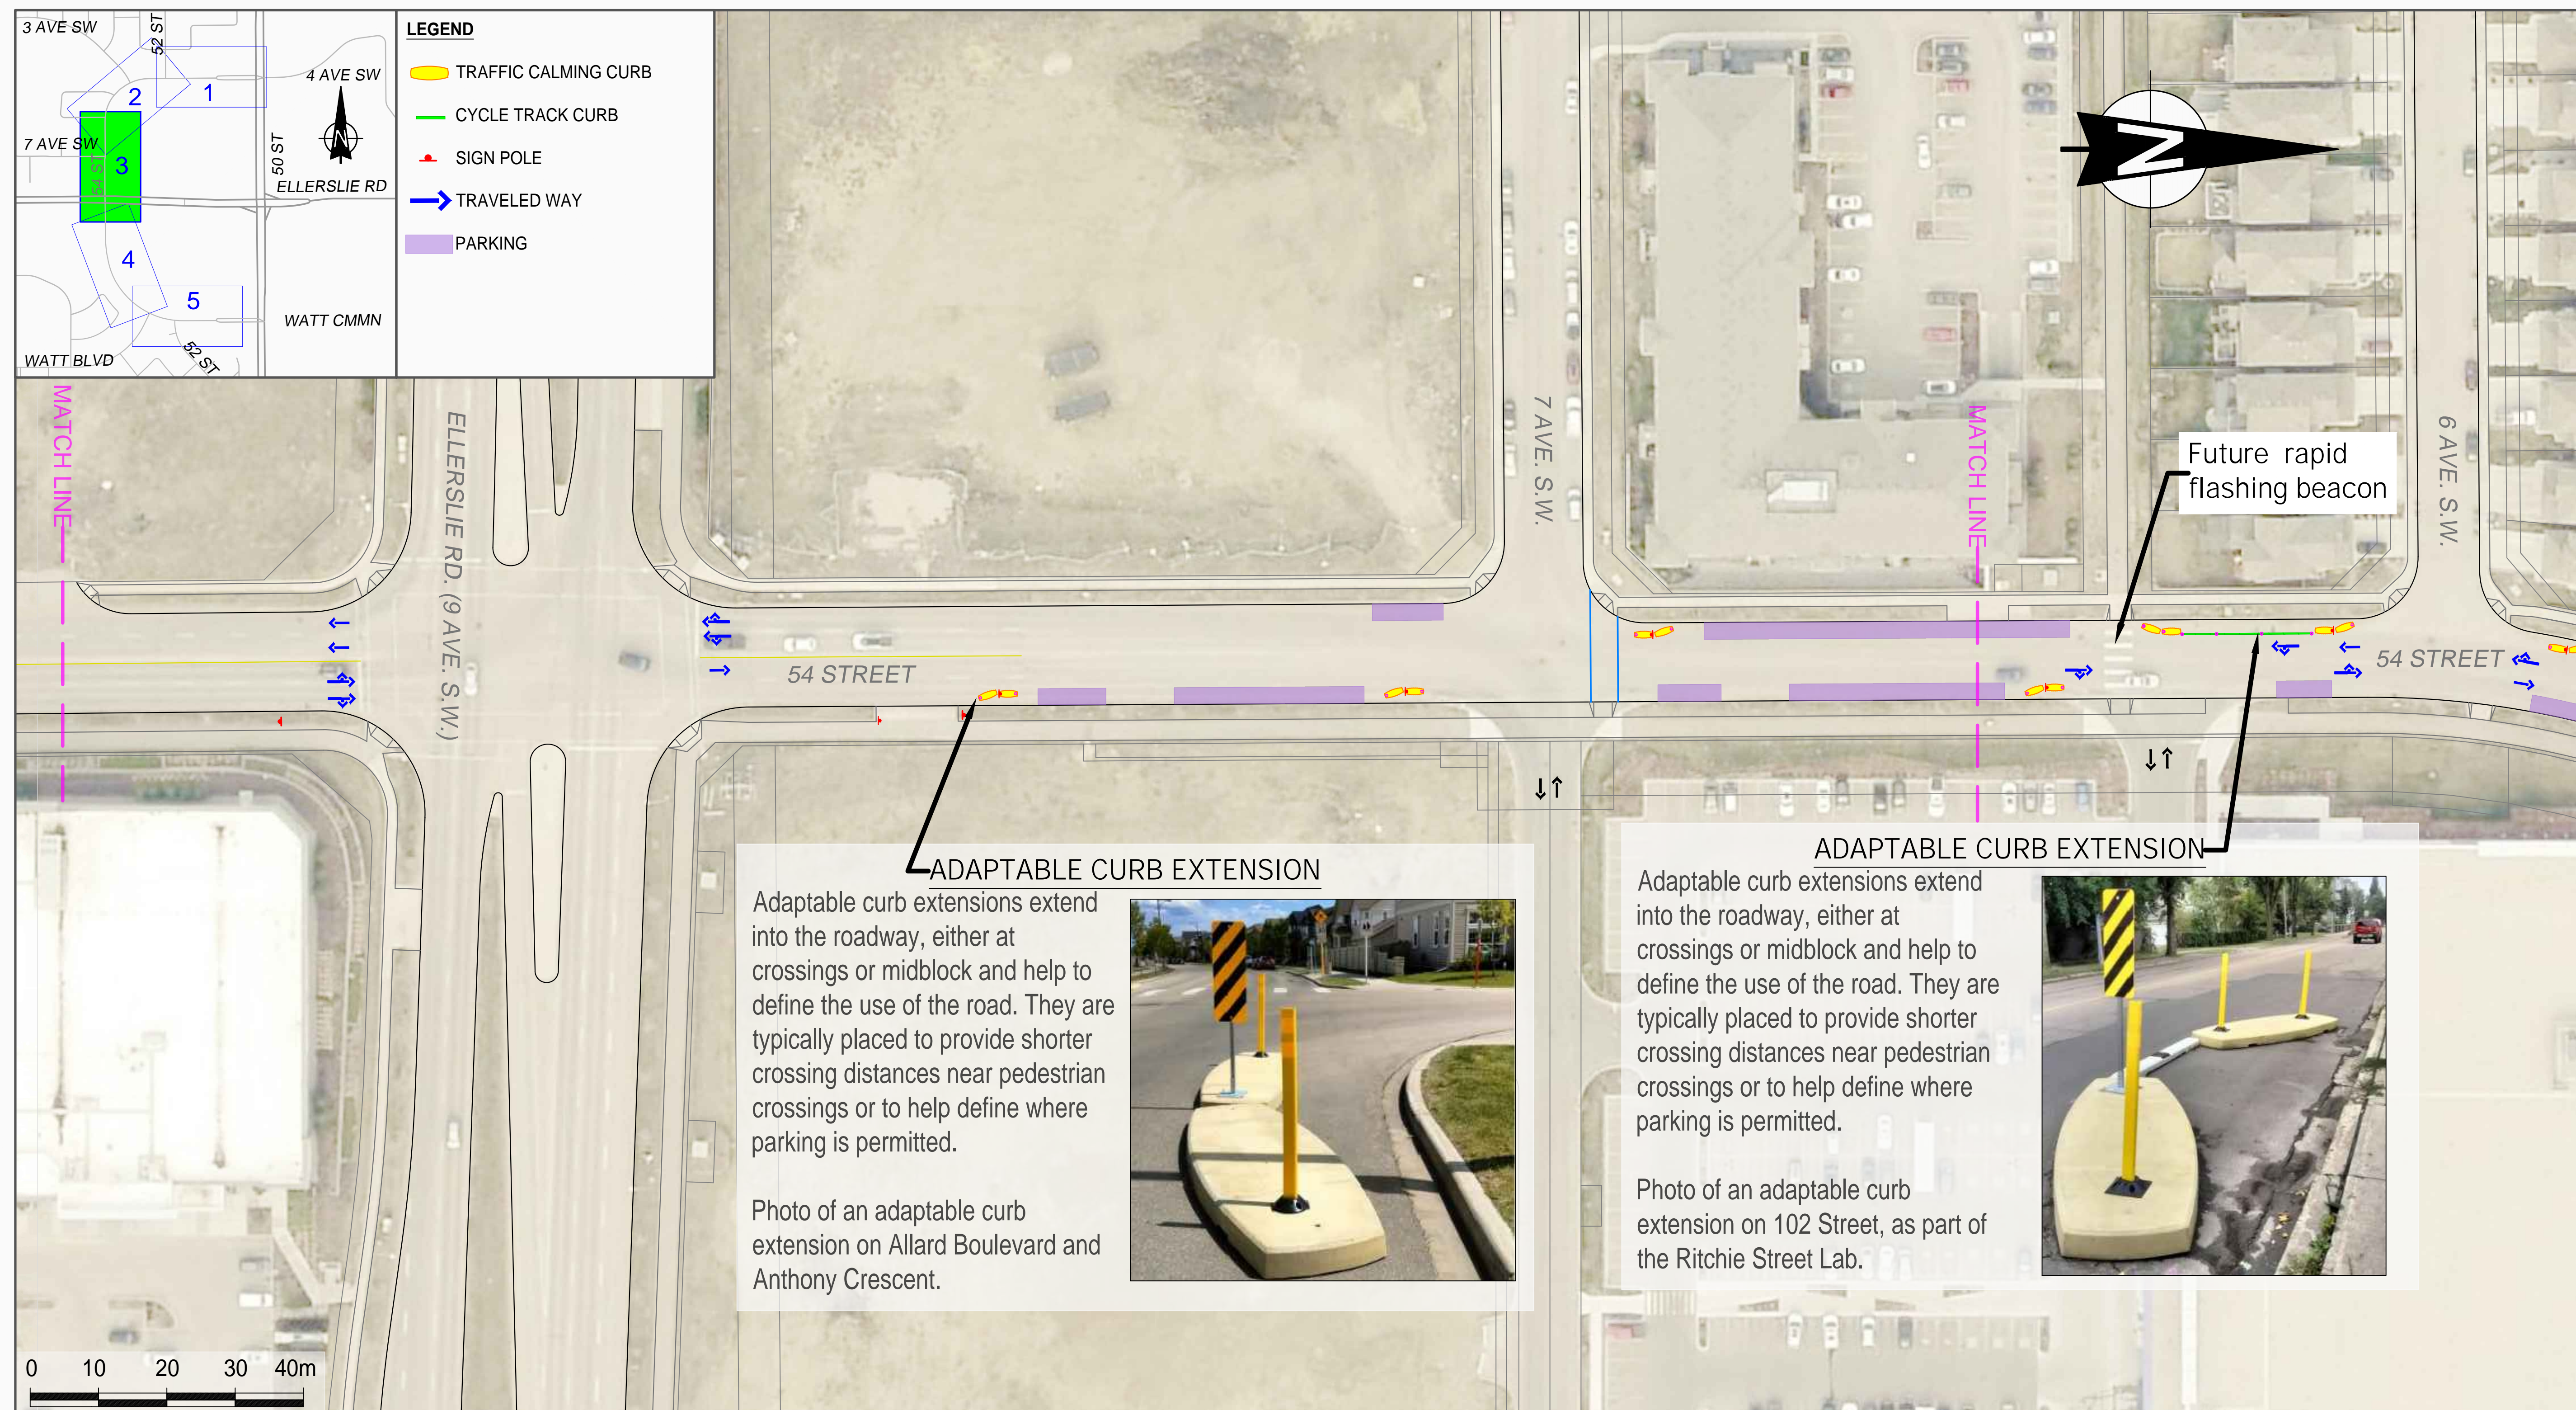

TOWARDS 40
SAFE MOBILITY IMPROVEMENTS
FINAL DESIGN - SUBJECT TO REVIEW AND SITE CONDITIONS


WATT COMMON AND 54 STREET / 4 AVENUE

ELLERSLIE RD (9 AVE. SW)

SAFE MOBILITY
PARKS AND ROADS
CITY OPERATIONS

July 15, 2025

Edmonton

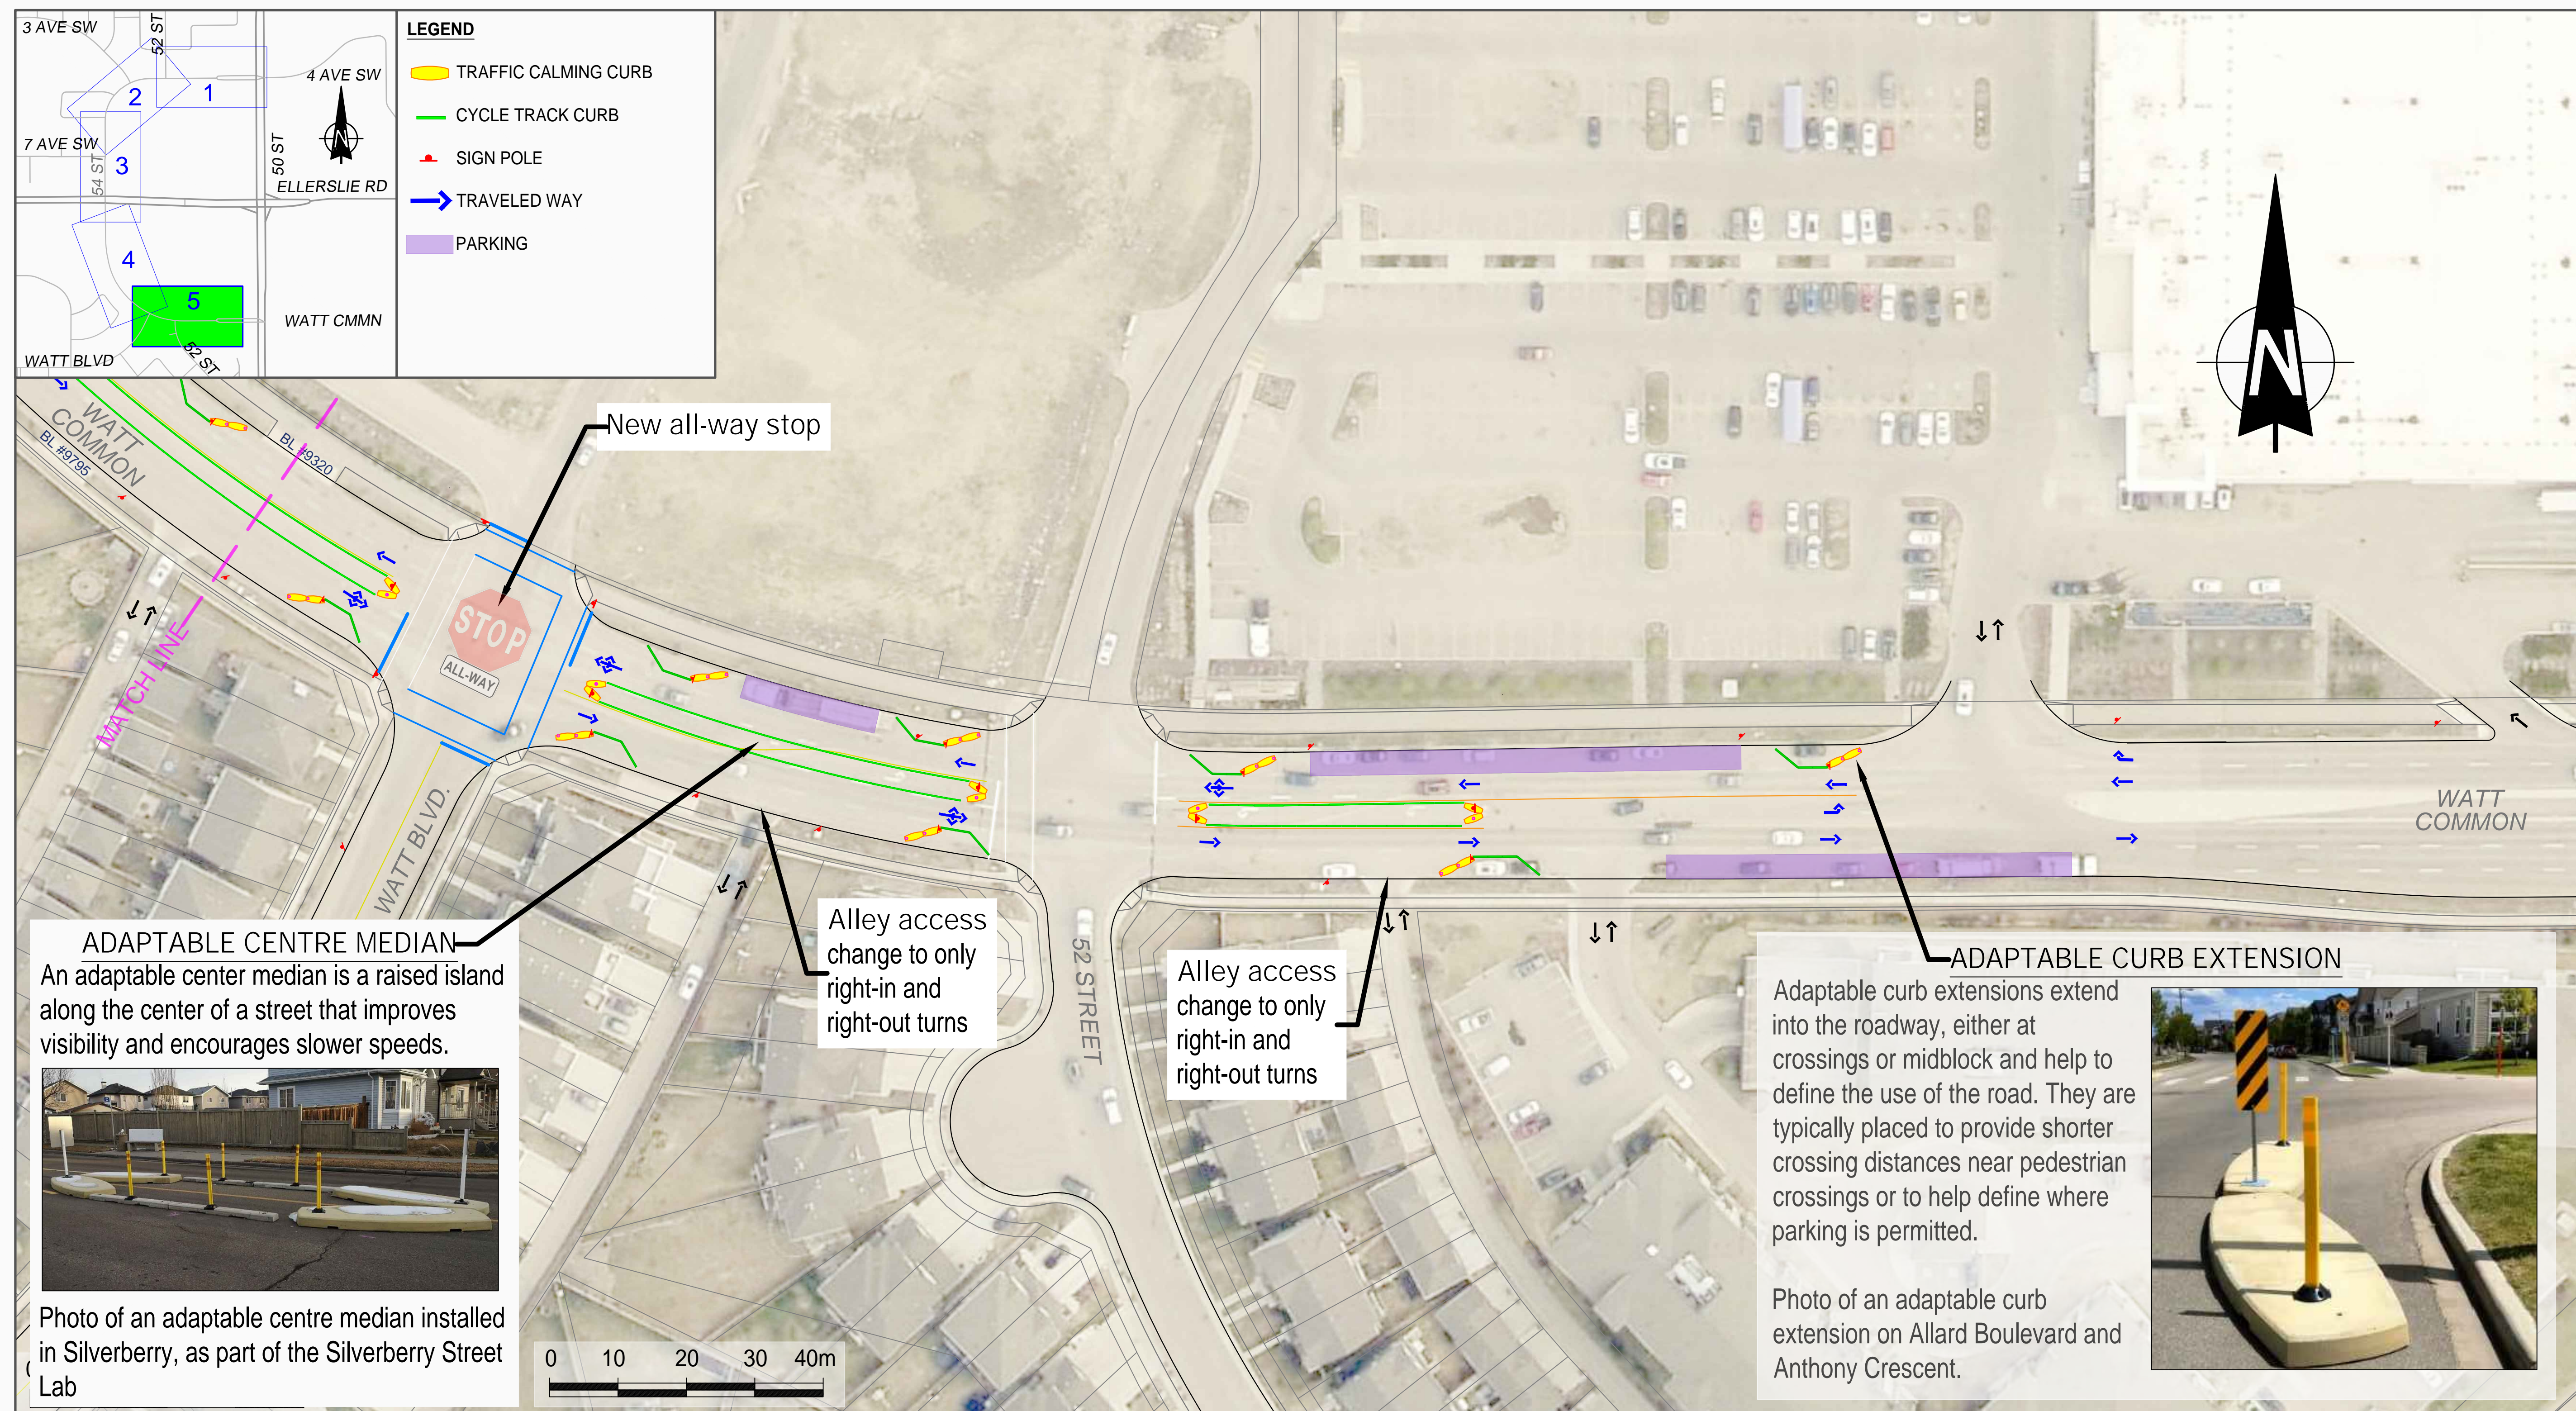

TOWARDS 40
SAFE MOBILITY IMPROVEMENTS
FINAL DESIGN - SUBJECT TO REVIEW AND SITE CONDITIONS

WATT COMMON AND 54 STREET / 4 AVENUE

WEST OF 50 STREET

SAFE MOBILITY
PARKS AND ROADS
CITY OPERATIONS

July 15, 2025

Edmonton