

TOWARDS 40  
SAFE MOBILITY IMPROVEMENTS  
FINAL DESIGN - SUBJECT TO REVIEW AND SITE CONDITIONS

WATT COMMON AND 54 STREET / 4 AVENUE


50 STREET to 52 STREET

SAFE MOBILITY  
PARKS AND ROADS  
CITY OPERATIONS

August 14, 2025

Edmonton



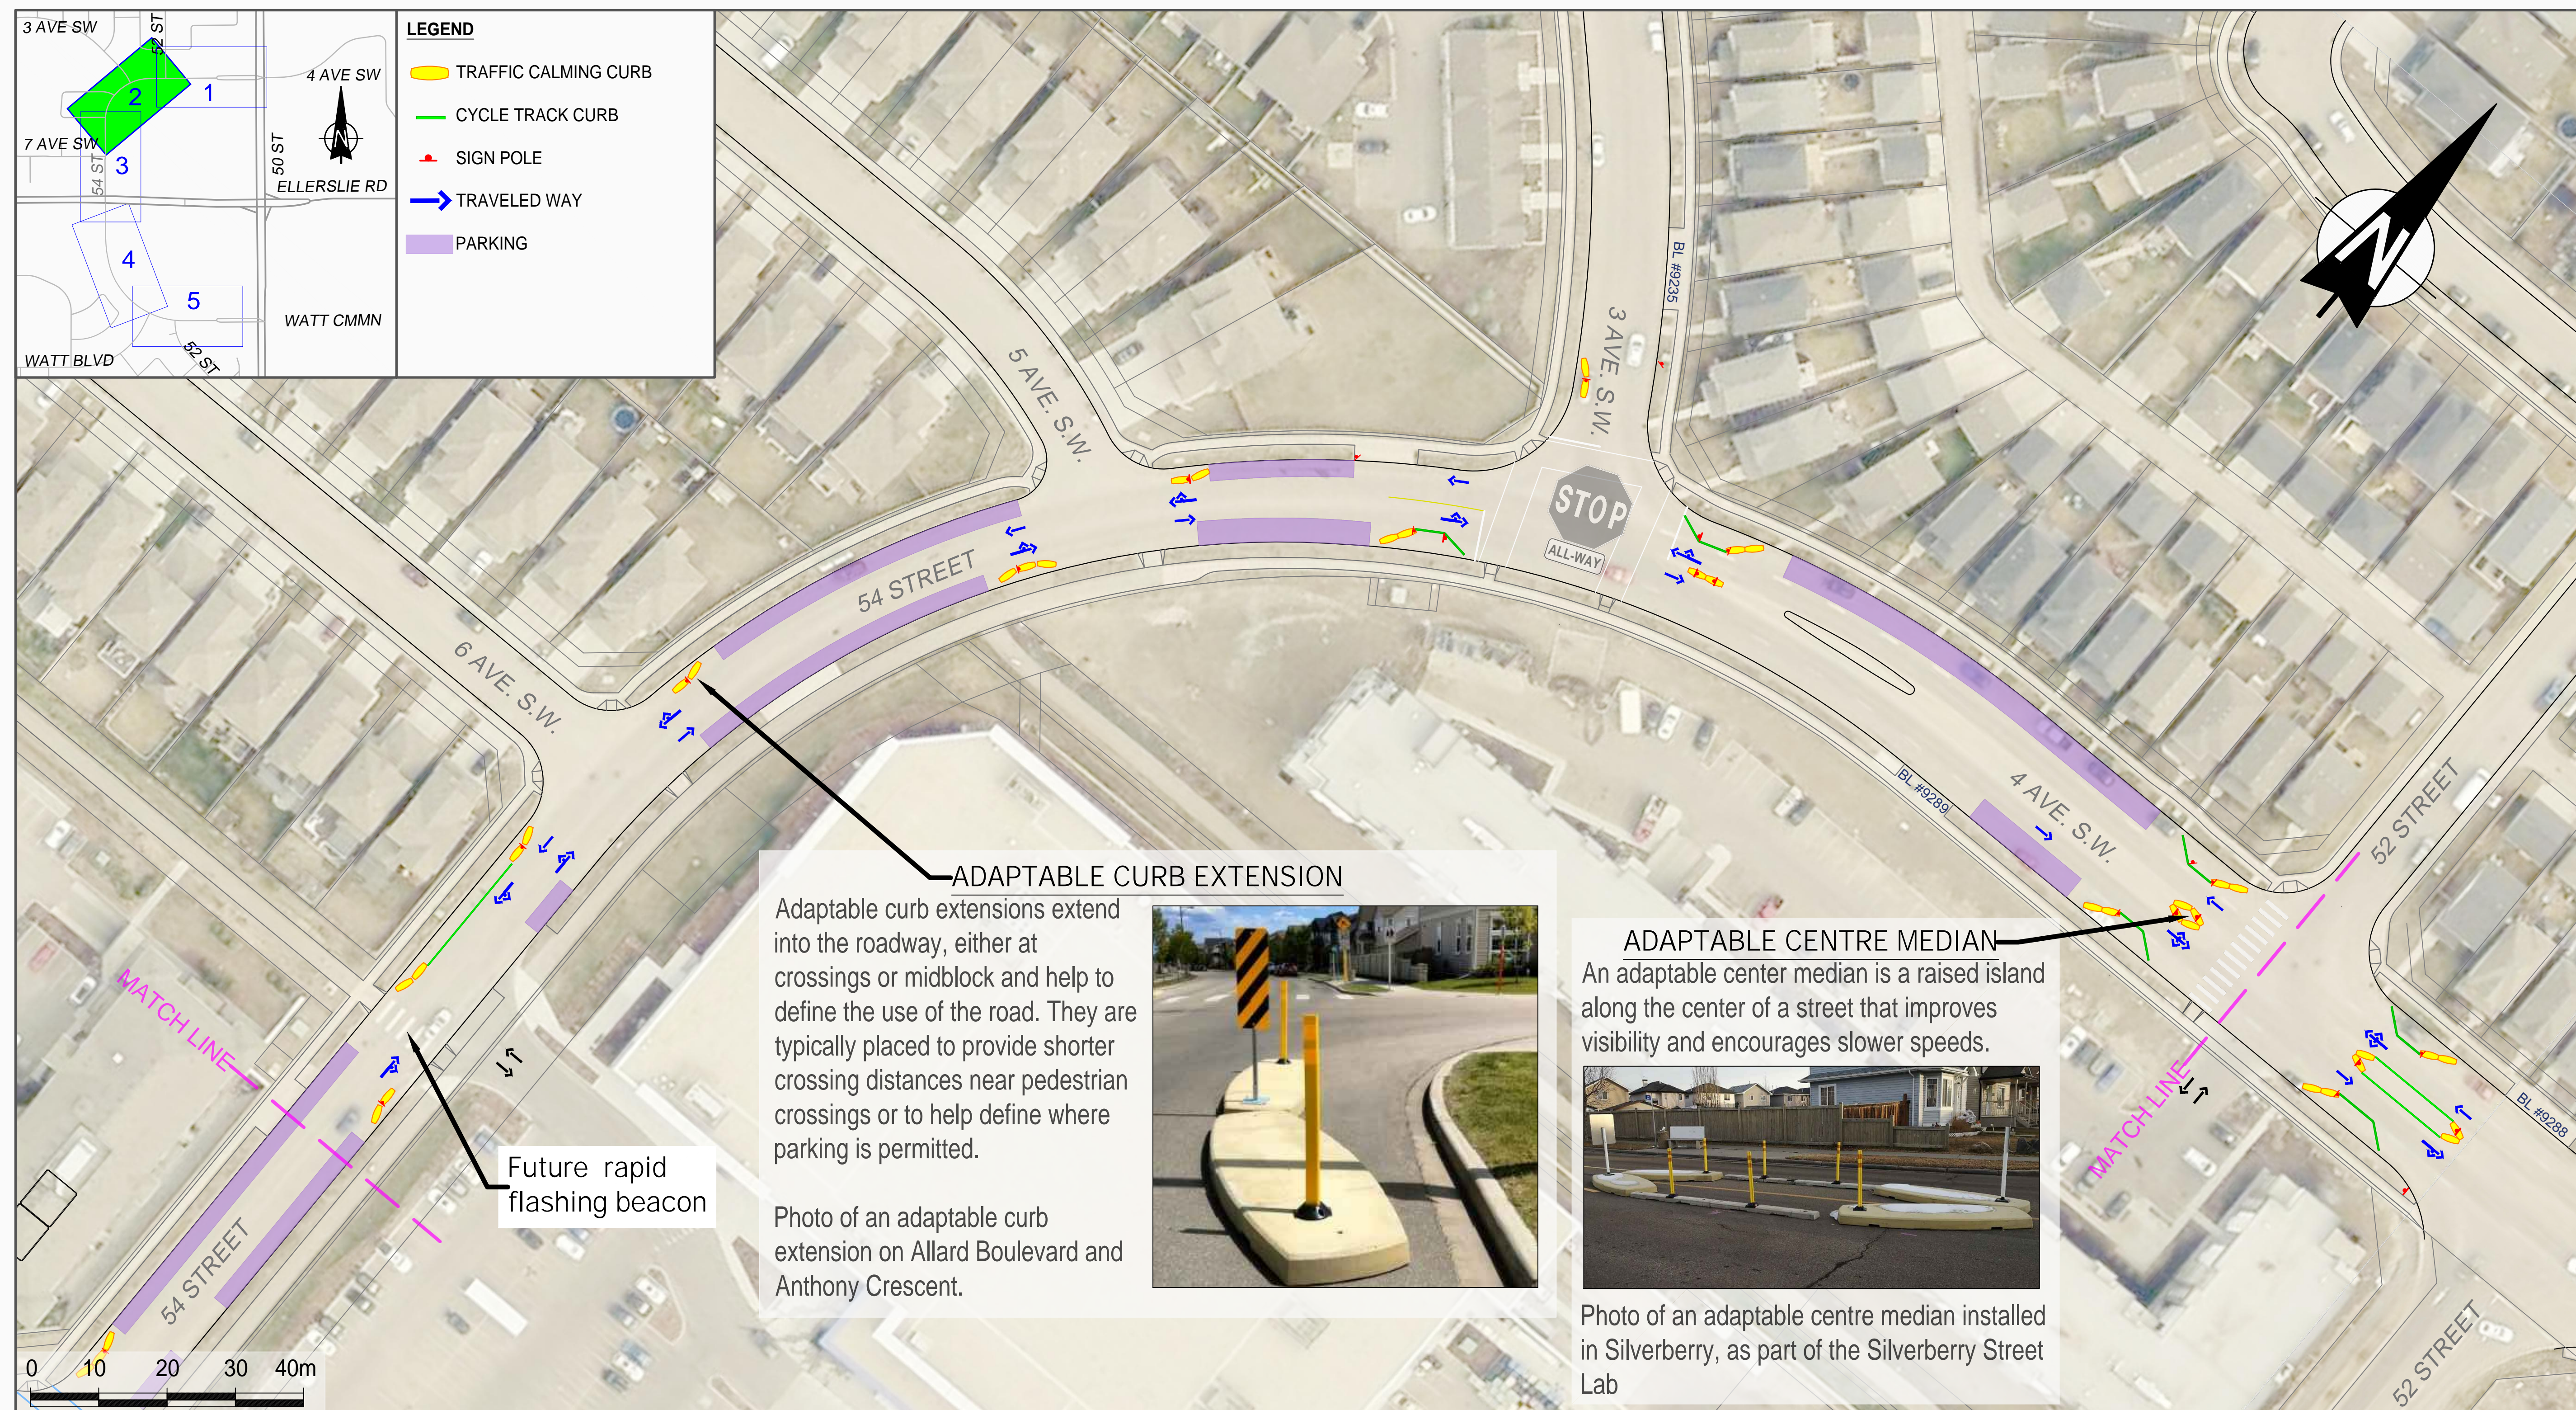

TOWARDS 40  
 SAFE MOBILITY IMPROVEMENTS  
 FINAL DESIGN - SUBJECT TO REVIEW AND SITE CONDITIONS

WATT COMMON AND 54 STREET / 4 AVENUE


54 STREET

SAFE MOBILITY  
 PARKS AND ROADS  
 CITY OPERATIONS

August 14, 2025

Edmonton



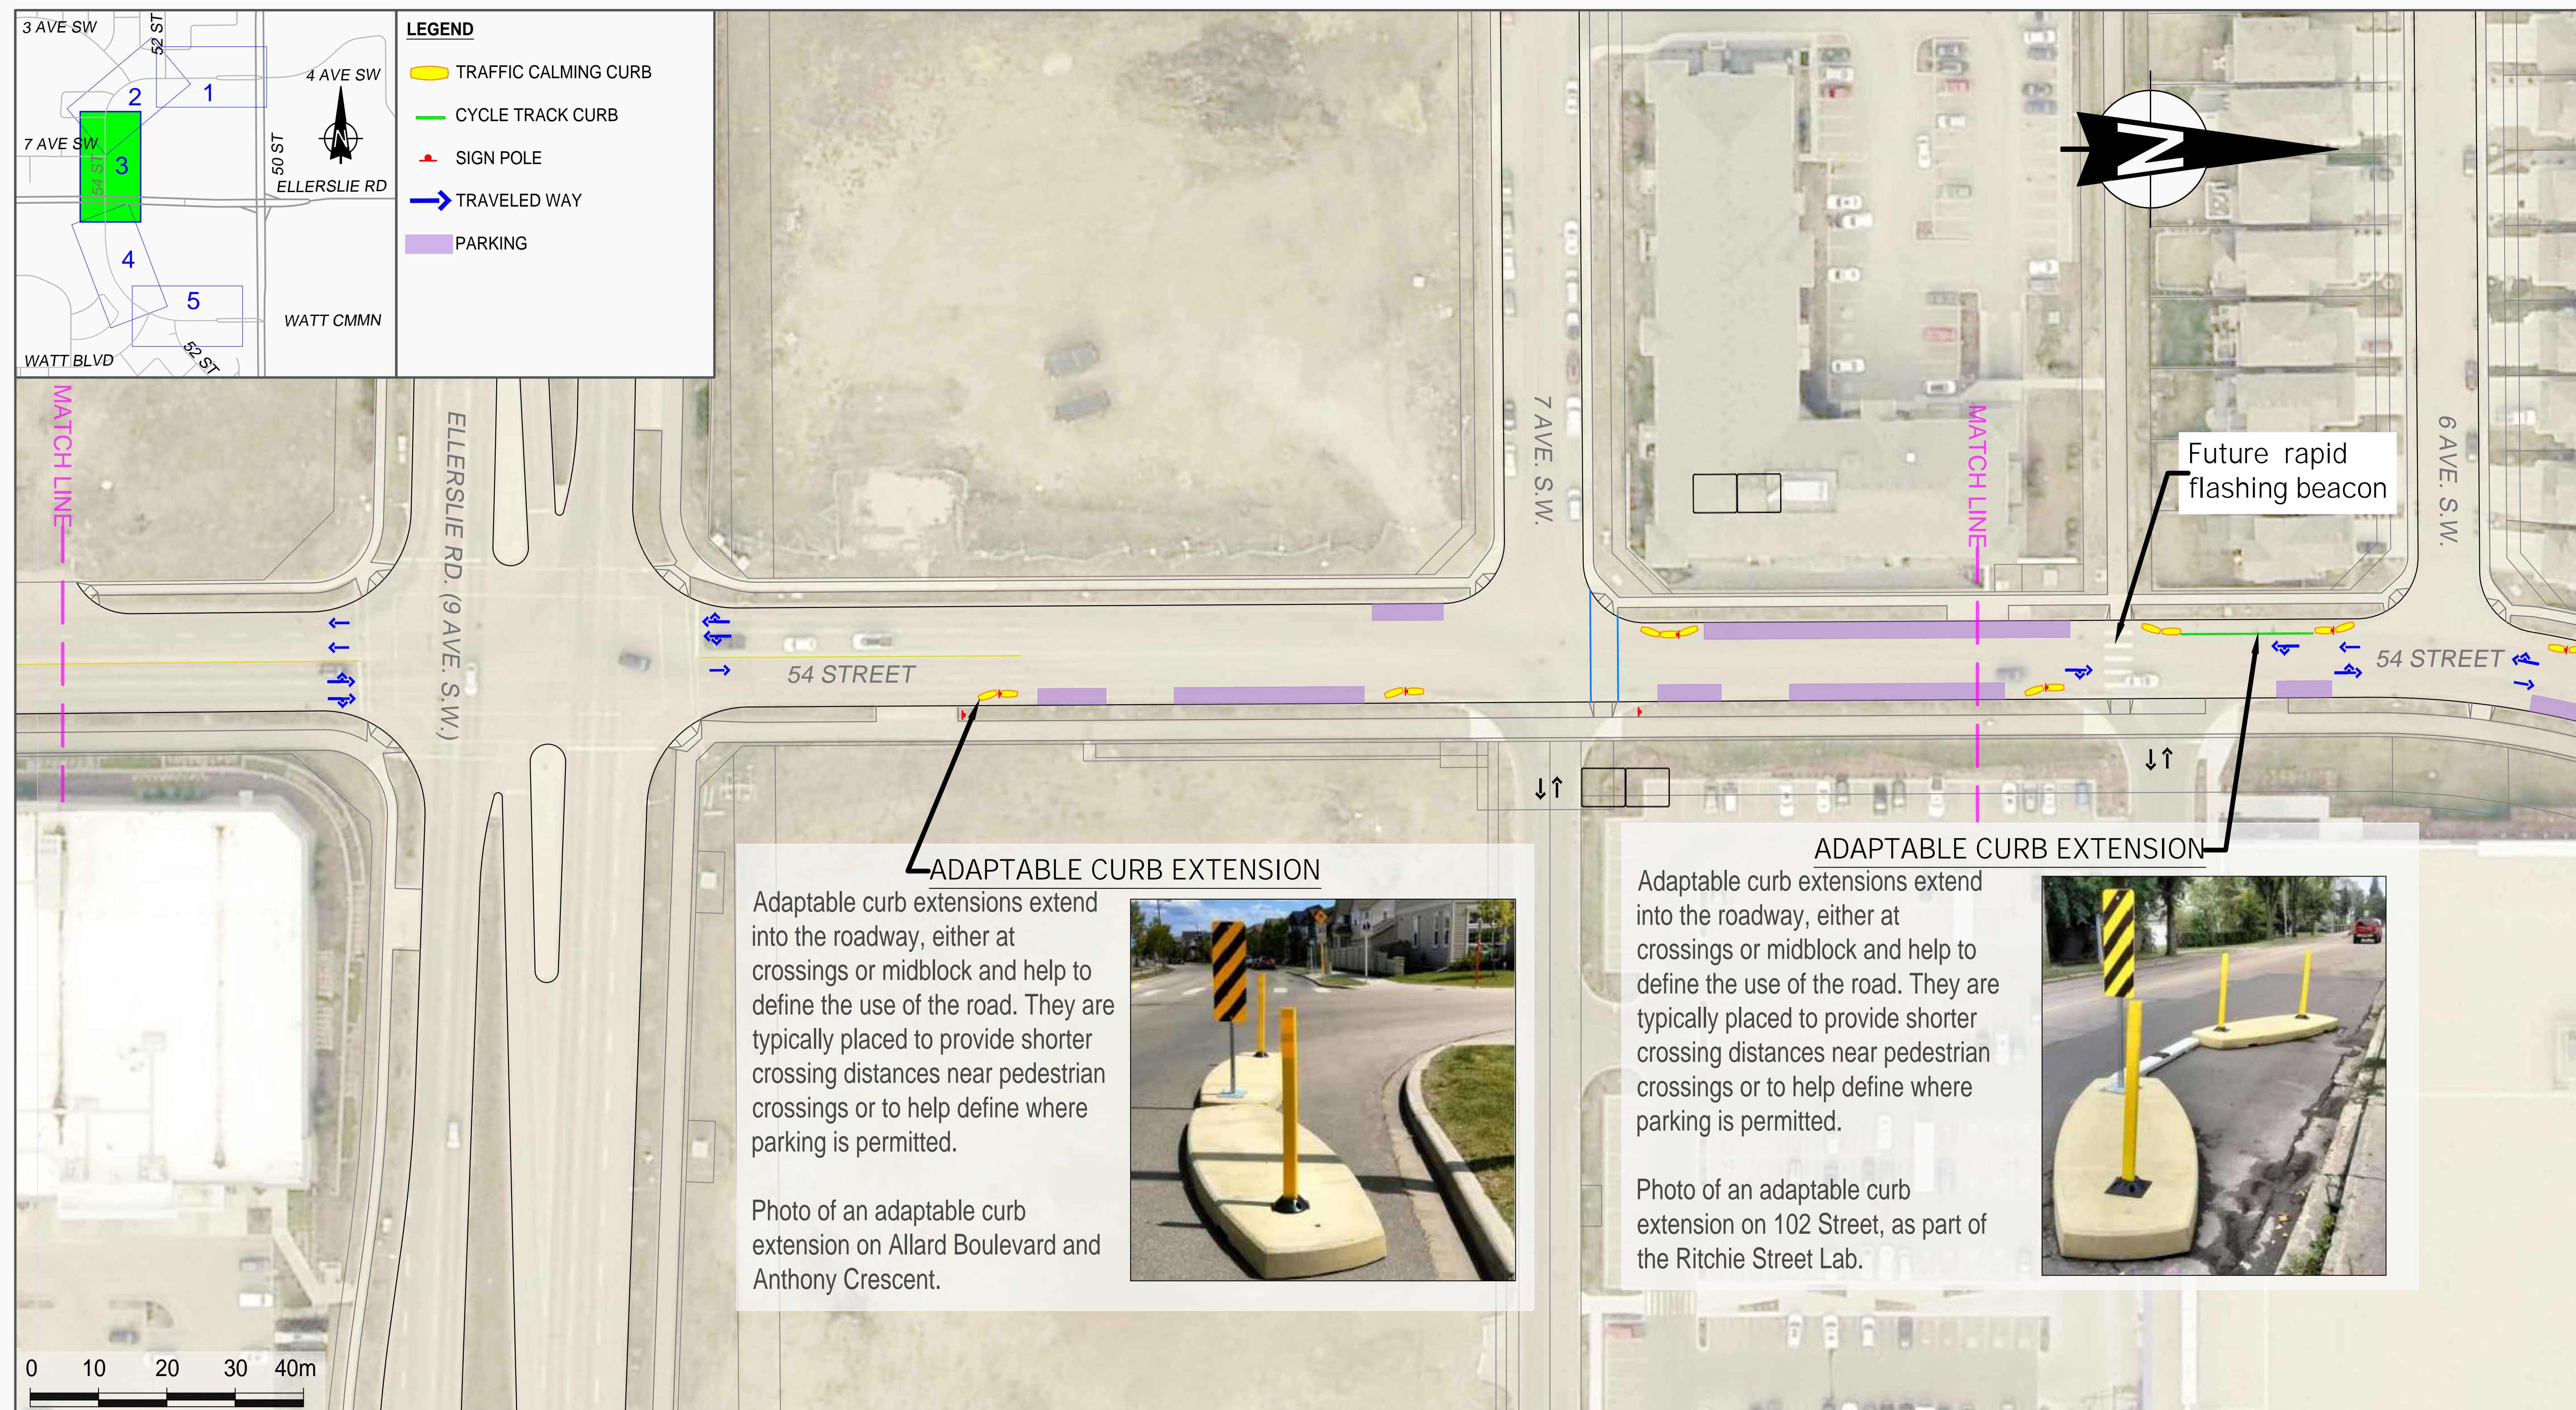

TOWARDS 40  
SAFE MOBILITY IMPROVEMENTS  
FINAL DESIGN - SUBJECT TO REVIEW AND SITE CONDITIONS

WATT COMMON AND 54 STREET / 4 AVENUE


ELLERSLIE RD (9 AVE. SW)

SAFE MOBILITY  
PARKS AND ROADS  
CITY OPERATIONS

August 14, 2025

Edmonton



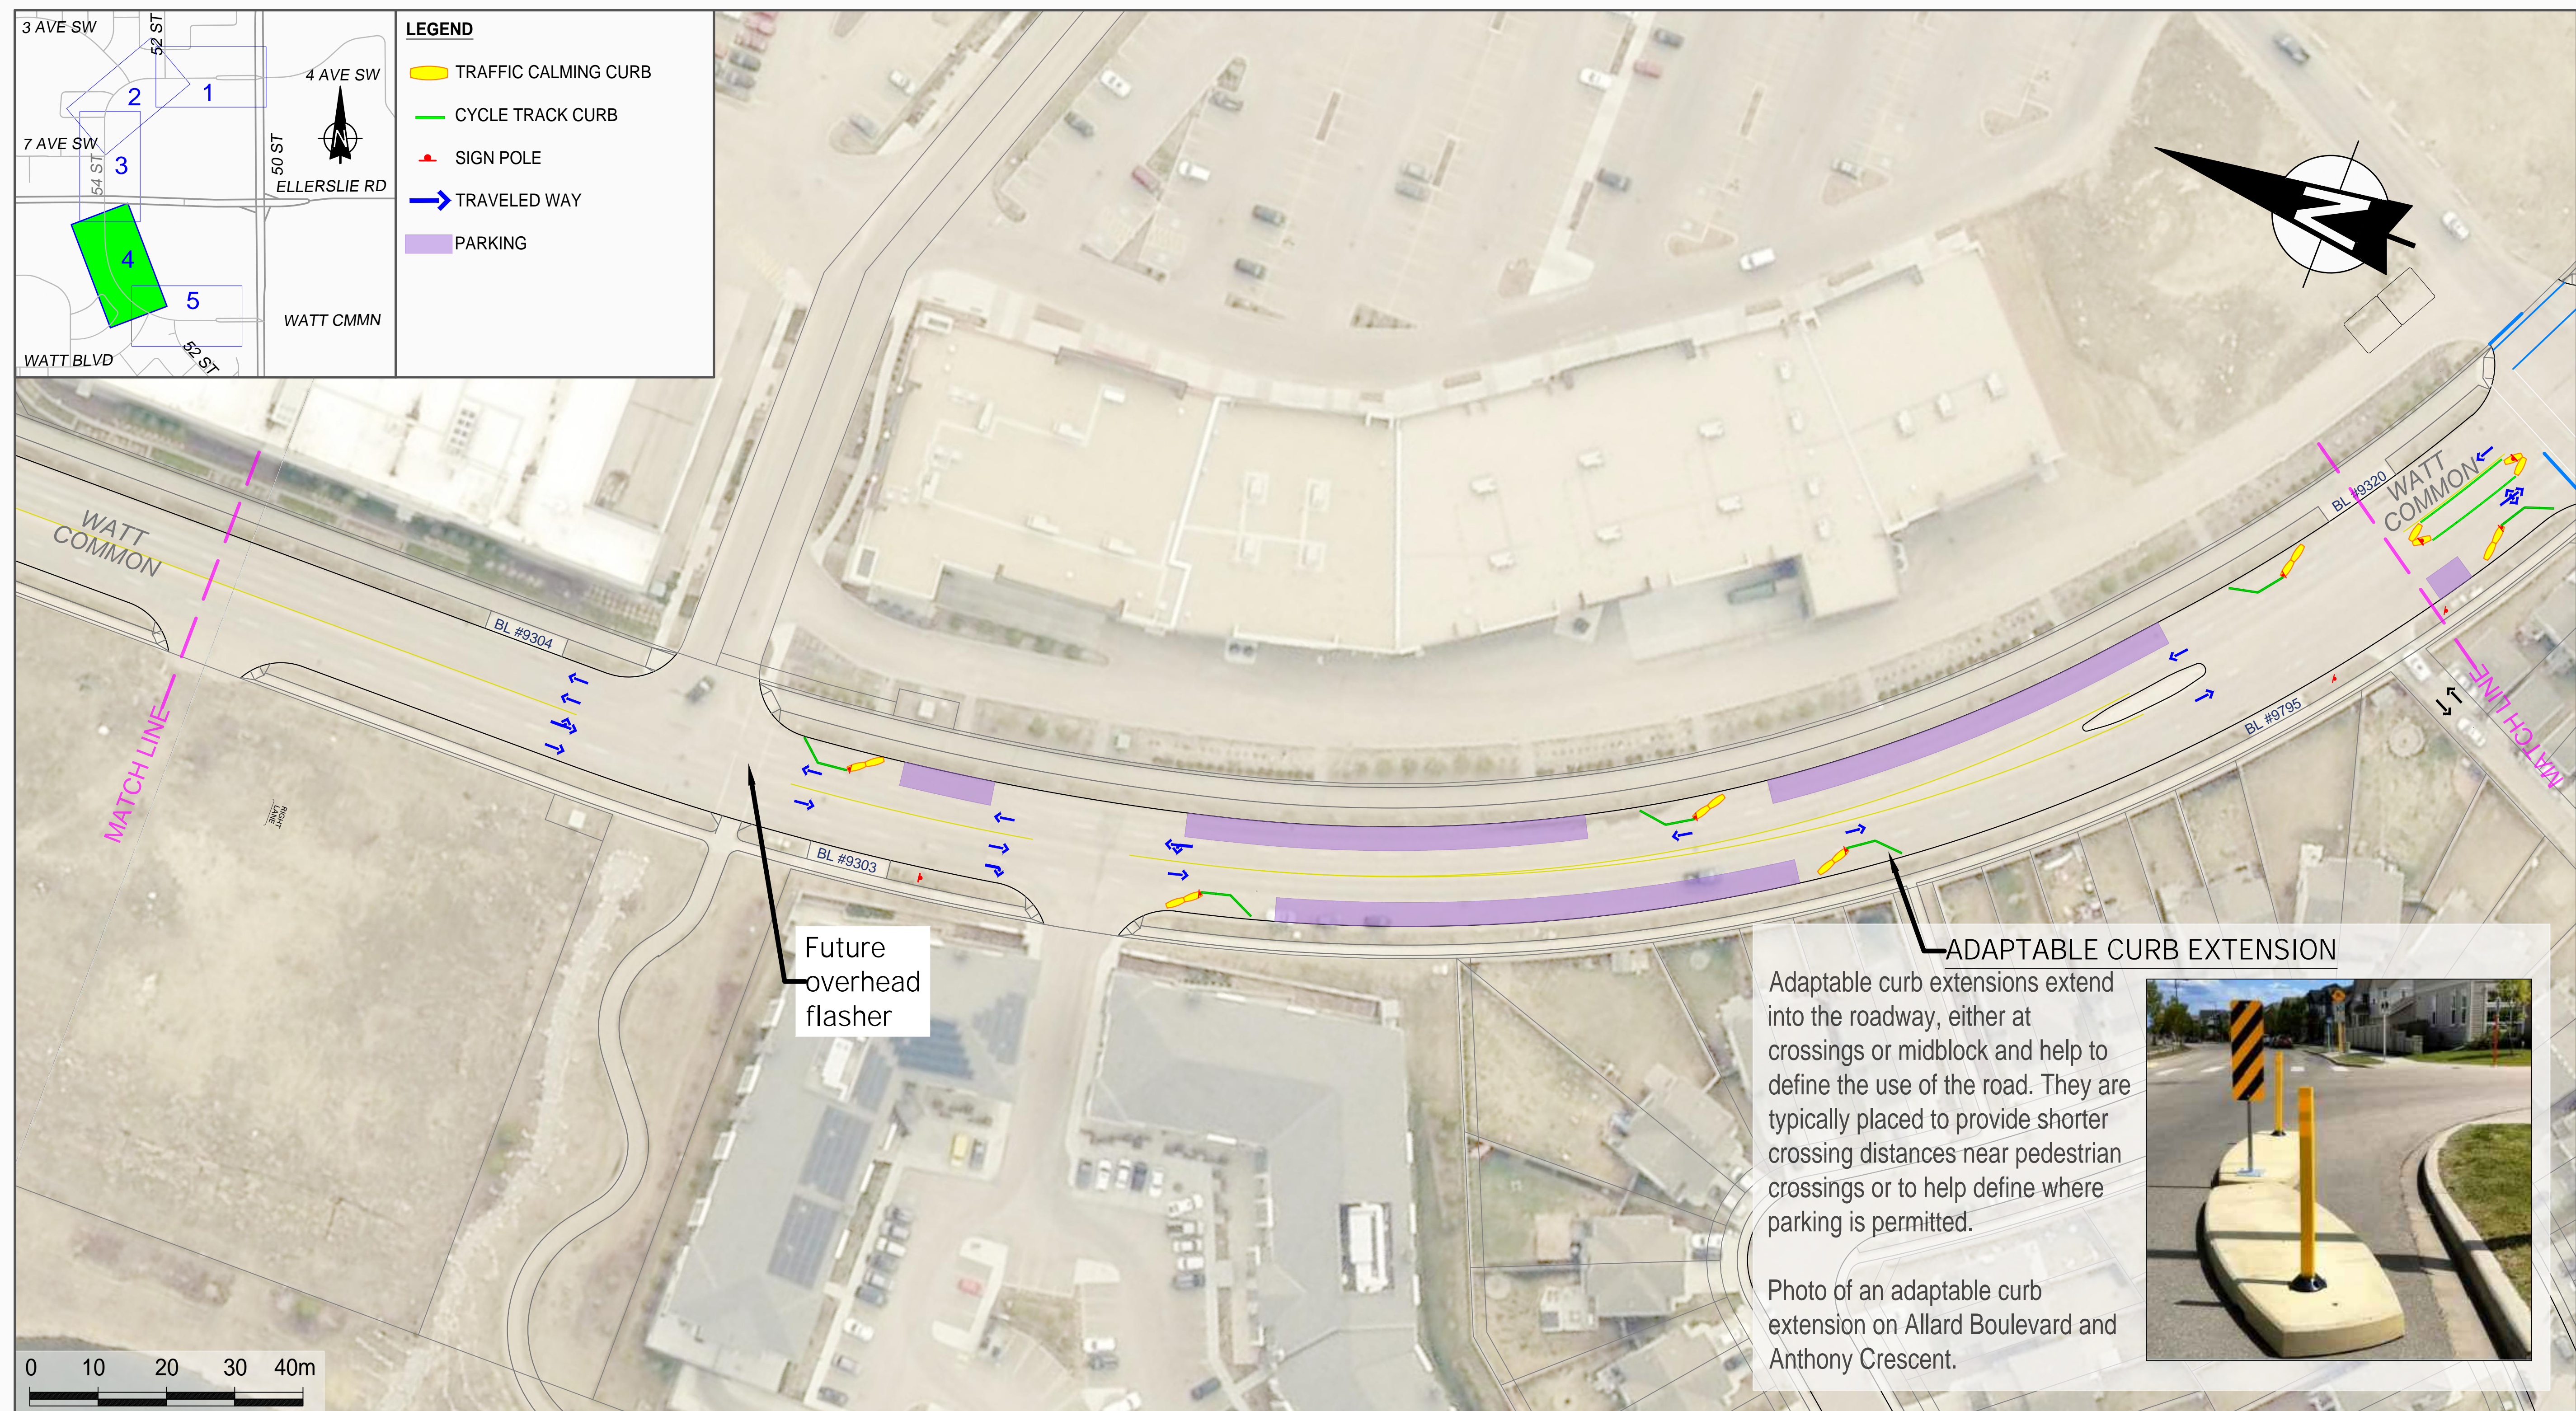

TOWARDS 40  
SAFE MOBILITY IMPROVEMENTS  
FINAL DESIGN - SUBJECT TO REVIEW AND SITE CONDITIONS

WATT COMMON AND 54 STREET / 4 AVENUE


SOUTH OF ELLERSLIE

SAFE MOBILITY  
PARKS AND ROADS  
CITY OPERATIONS

August 14, 2025

Edmonton



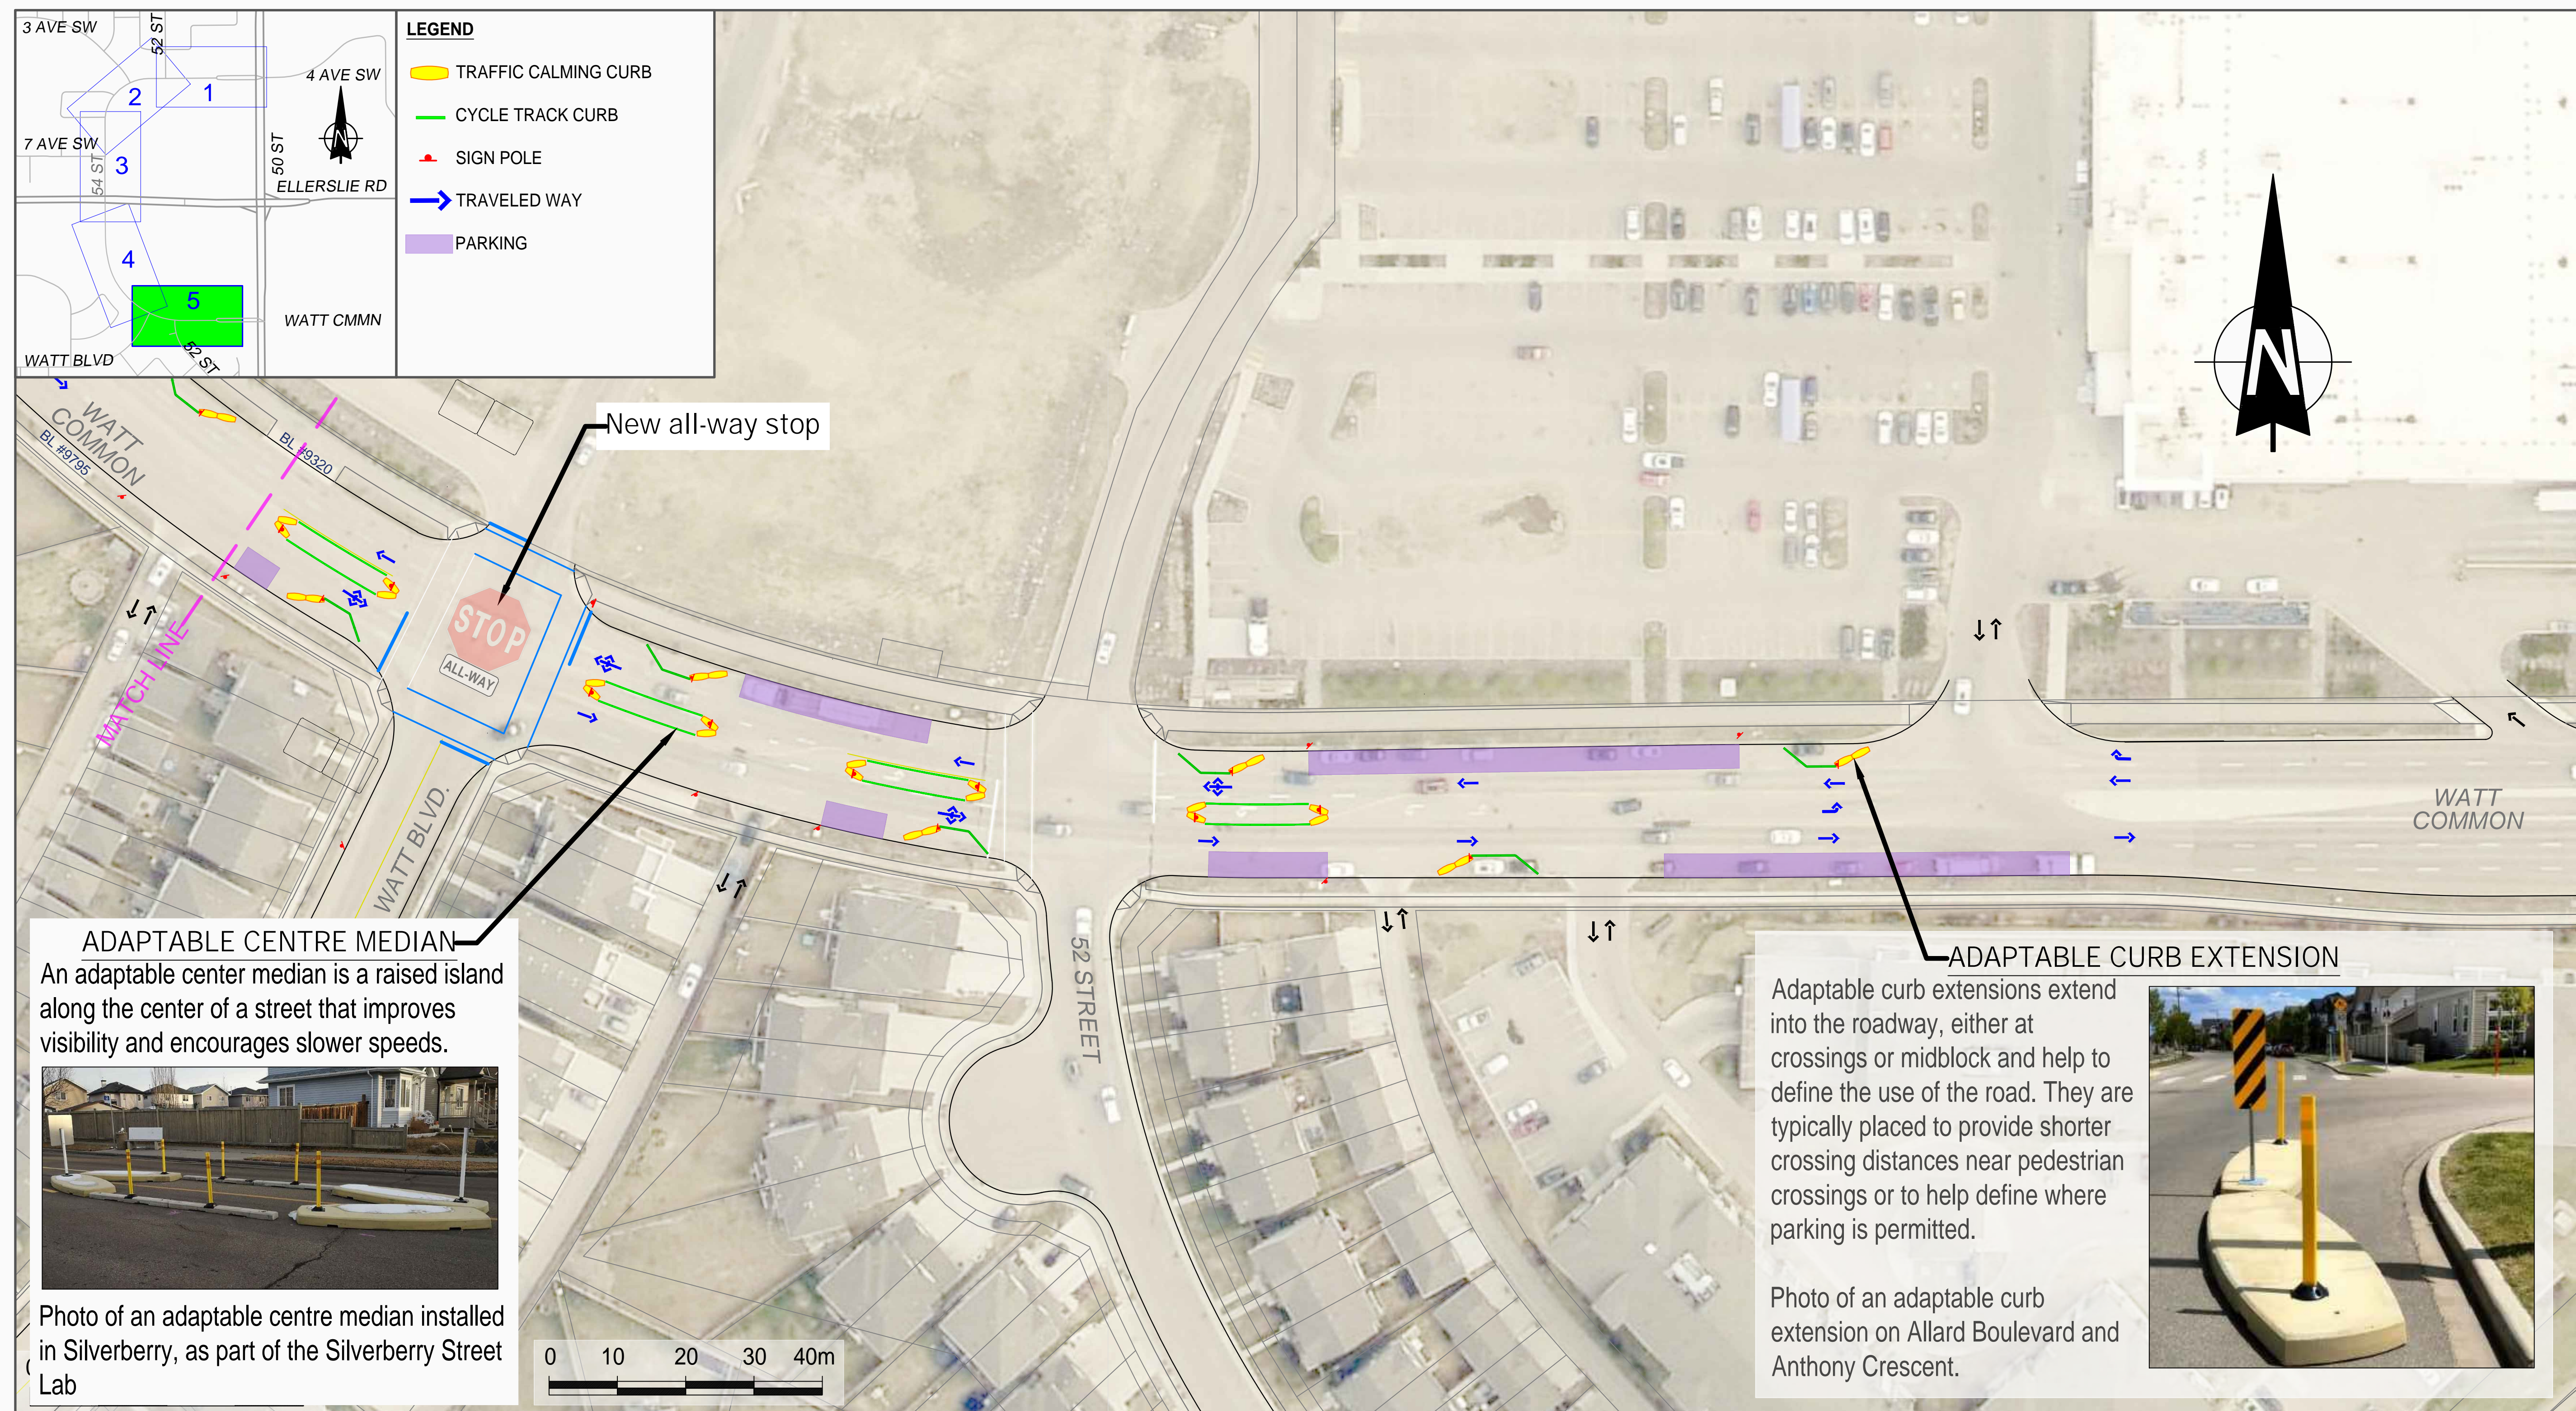

TOWARDS 40  
SAFE MOBILITY IMPROVEMENTS  
FINAL DESIGN - SUBJECT TO REVIEW AND SITE CONDITIONS

WATT COMMON AND 54 STREET / 4 AVENUE

WEST OF 50 STREET

SAFE MOBILITY  
PARKS AND ROADS  
CITY OPERATIONS

August 14, 2025

Edmonton