


- LEGEND**
- CONCRETE - MEDIUM GREY TRANSVERSE TINE RAKED
 - CONCRETE - DARK GREY LONGITUDINAL TINE RAKED
 - CONCRETE - CHARCOAL SANDBLASTED
 - CONCRETE - CHARCOAL BROOM
 - CONCRETE - GREY BROOM
 - CONCRETE - GREY SANDBLAST
 - PAVER - CLOCK TOWER PLAZA / CROSSWALK
 - TILE - CENTENNIAL PLAZA
 - PAVER - ROAD
 - TACTILE
 - ASPHALT
 - BENCH
 - CIRCULAR BENCH
 - BR BIKE RACK
 - WASTE RECEPTACLE
 - PLANTER
 - PLANTING BED - CONCRETE CURB OR WALL SURROUND
 - TREE
 - TREE GRATE
 - REMOVABLE BOLLARD
 - LIGHT
 - CATENARY
 - SIGNAL
 - EXISTING DECORATIVE FENCE, REMOVE AND REINSTALL
 - EXISTING LIGHT
 - EXISTING SIGNAL
 - EXISTING HYDRANT
 - PROPERTY LINE
 - EXISTING TREE

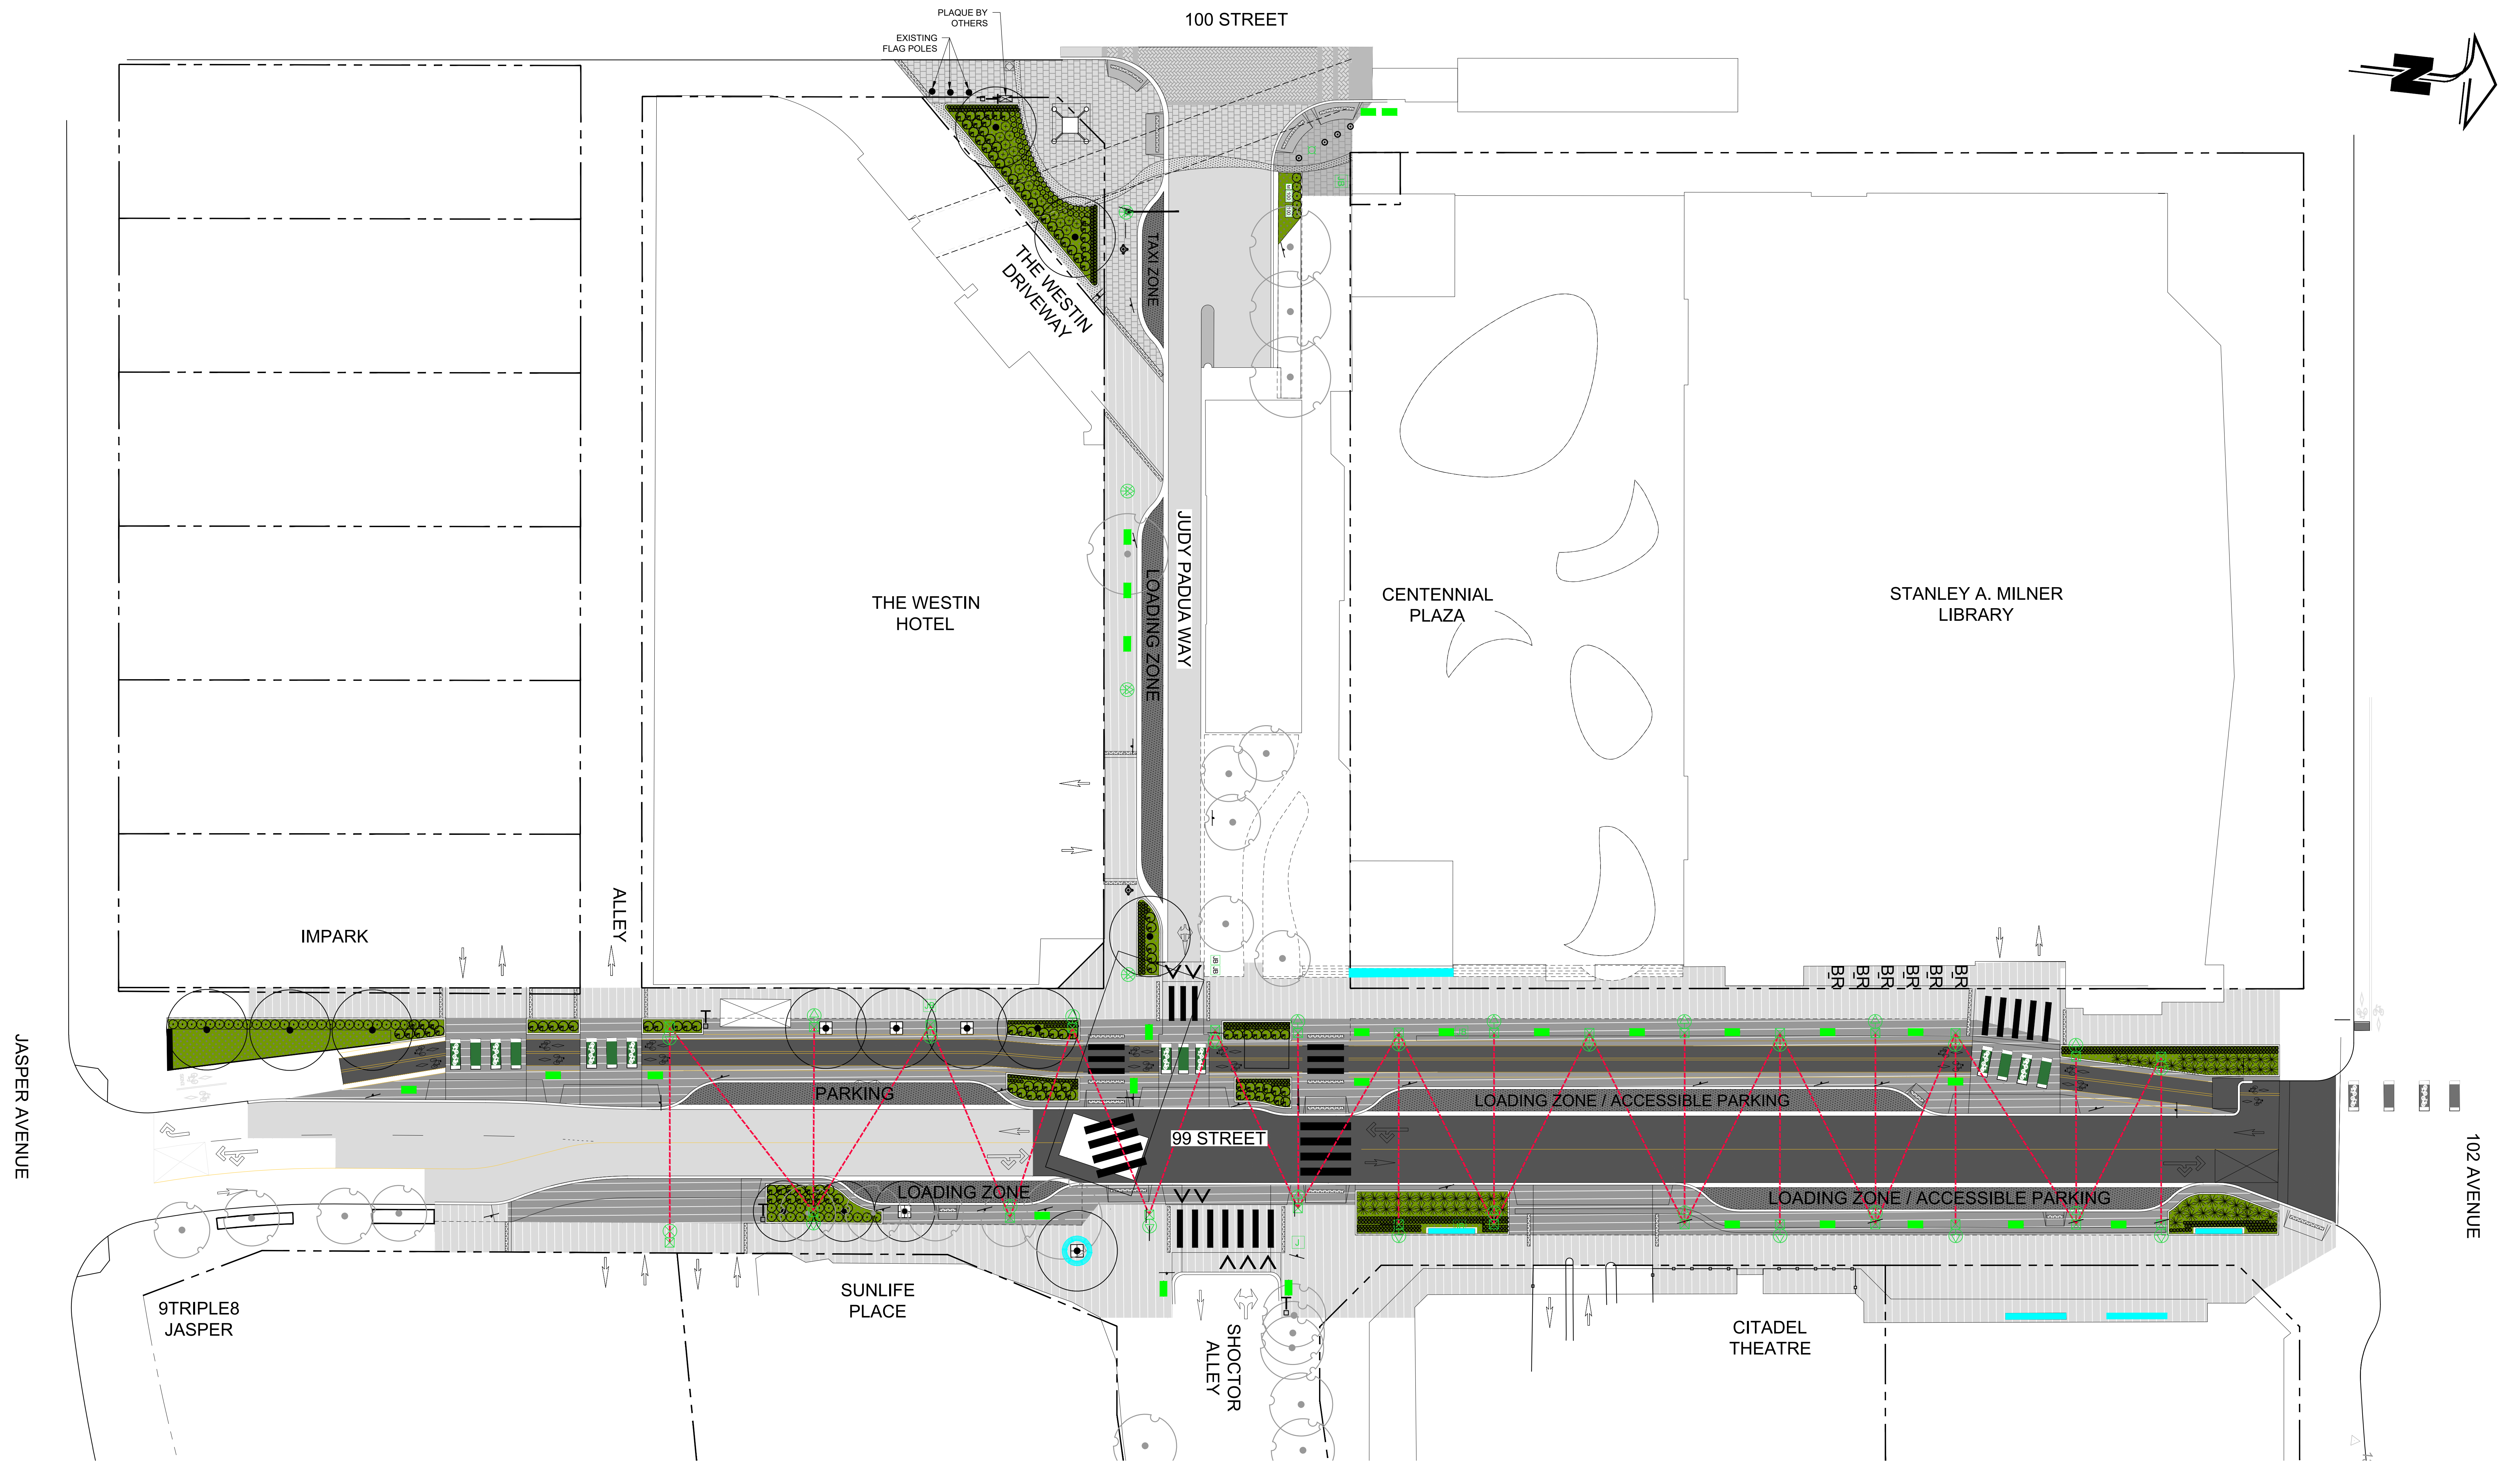

99 STREET STREETScape AND WATERPROOFING
 JUDY PADUA WAY STREETScape AND CLOCK TOWER PLAZA