


ALL CITY TREE(S) WITHIN 5 METERS OF THE CONSTRUCTION SITE TO INCLUDE:

- DIAMETER AT BREST HEIGHT (DBH) TO BE MEASURED AT 1.4m ABOVE GROUND.
- LOCATION AND DIMENSION OF TREE PROTECTION FENCING.
- A DETAIL OF THE TREE PROTECTION FENCING.
- ACCESS POINTS TO THE CONSTRUCTION SITE TO BE DEFINED ON THE PLAN, INCLUDING ANTI-COMPACTION MEASURES.
- LOCATION OF PROPERTY LINE.
- ALL UTILITY LOCATIONS ARE TO BE IDENTIFIED PRIOR TO ANY GROUND DISTURBANCE AND ADHERE TO SAFE DIG PRACTICES AND SETBACK REQUIREMENTS. UTILITY AND FIRST-CALLS ARE TO BE COMPLETED FOR ALL GROUND DISTURBANCE.
- REFER TO CITY OF EDMONTON TREE PROTECTION GUIDELINES AND DETAILS FOR WRITTEN PROPOSAL REQUIREMENTS AND ADDITIONAL CITY OF EDMONTON TREE PROTECTION INFORMATION WEBSITE - www.edmonton.ca/TreePermit
- REFER TO BOULEVARD TREE PROTECTION ZONE DETAIL FOR THE TREE PROTECTION FENCING.

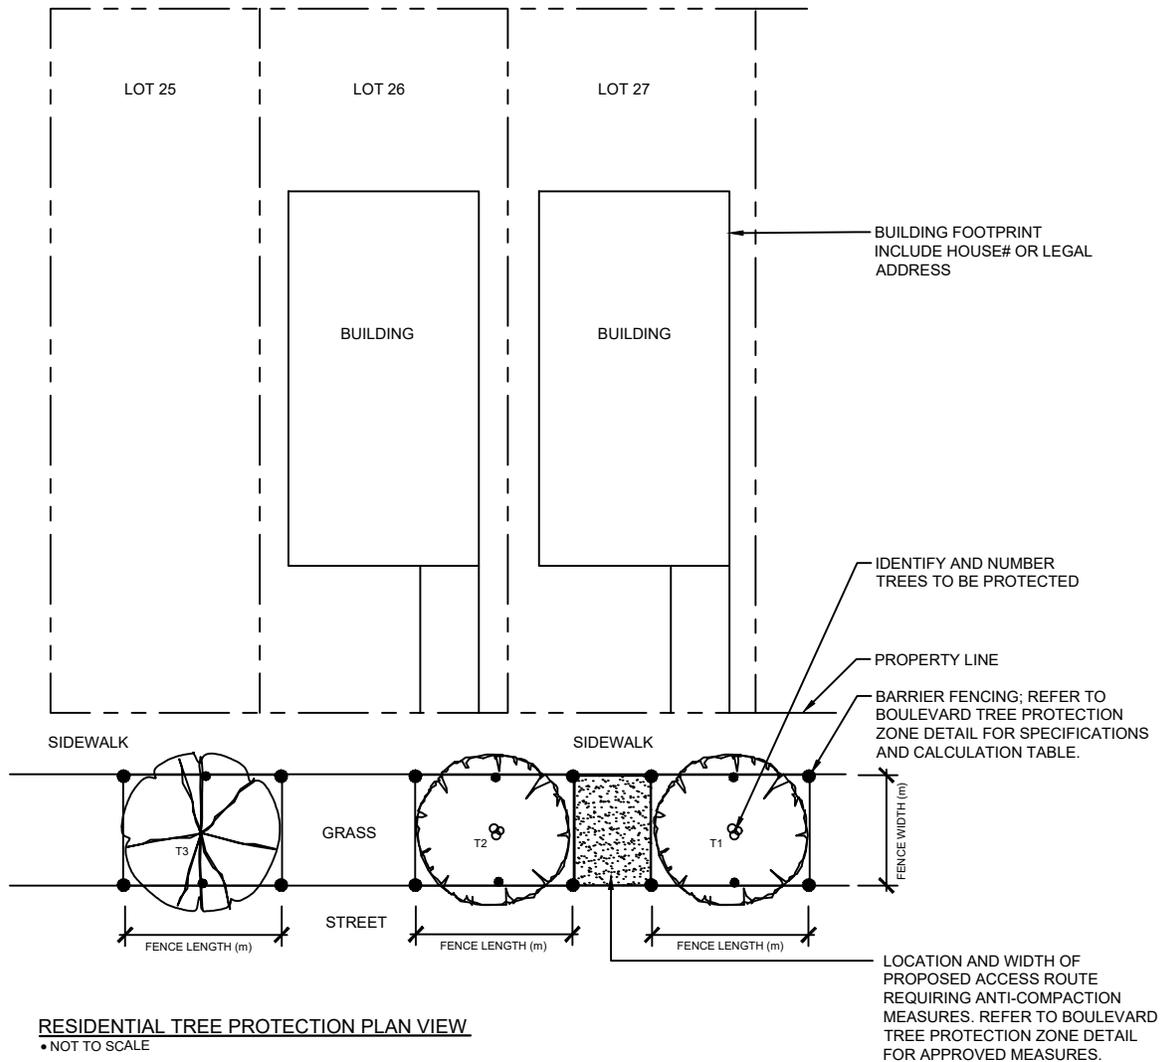

RESIDENTIAL TREE PROTECTION ZONE

Date Approved: APRIL 2022	Drawn By: PARKS PLANNING	Approved:	Revision	Drawing No. LA101B
Scale: N.T.S.	Checked By: PARKS PLANNING			Old Drawing No. SP403a