




## Sample Site Plan Drawings - Hand Drawn Sunroom Addition - Home Improvement Permits

Edmonton

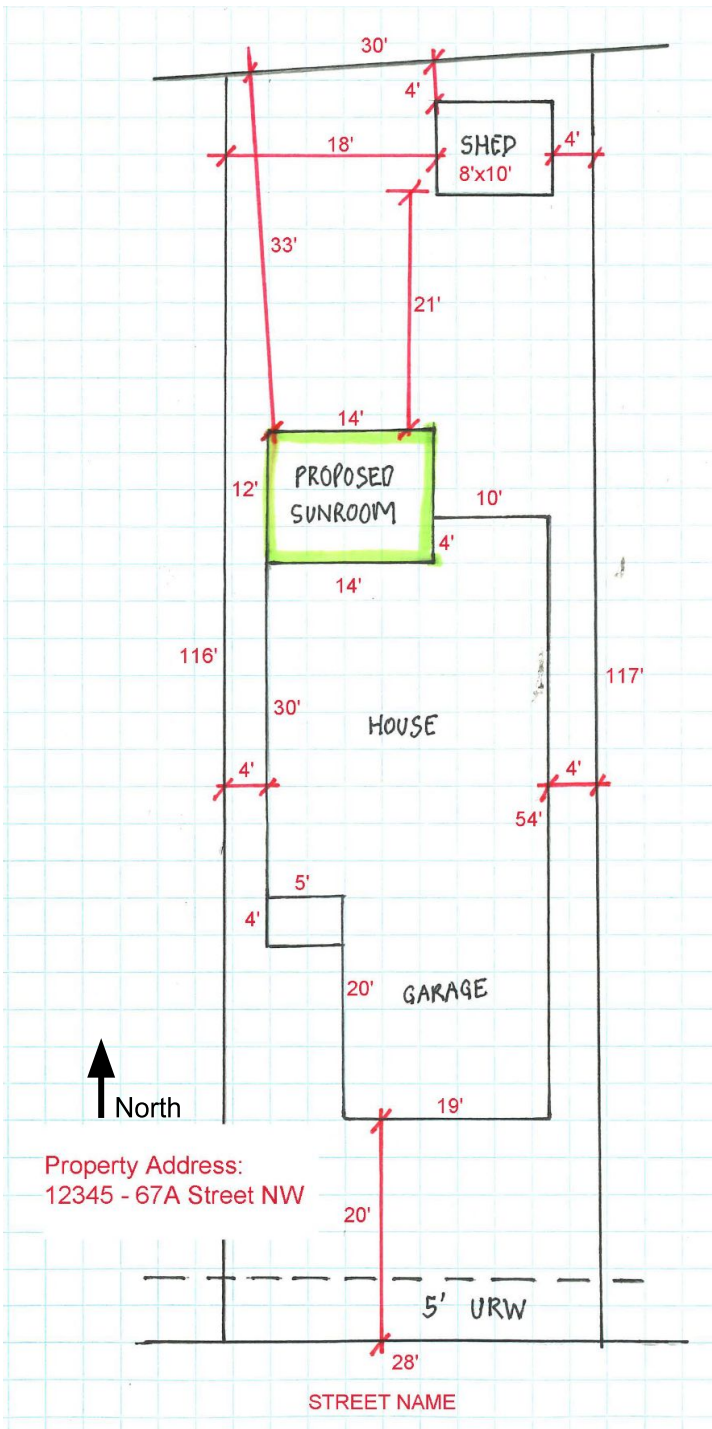

Meters or Feet/Inches are accepted.  
Please use units consistently.

Setback: Distance between structure and property line.

### Site Plan Checklist:

- Property address
- Corresponding streets and avenues
- North arrow
- Caveats, Covenants and Easements

### Property Measurements:

- Site dimensions
- Front property line
- Rear property line
- Left side property line
- Right Side property line

### Existing and Proposed Structure Measurements

- width
- length

### Existing and Proposed Structure Setbacks:

- Left side setback
- Right side setback
- Rear setback
- Front setback
- Distance between proposed and existing structures