


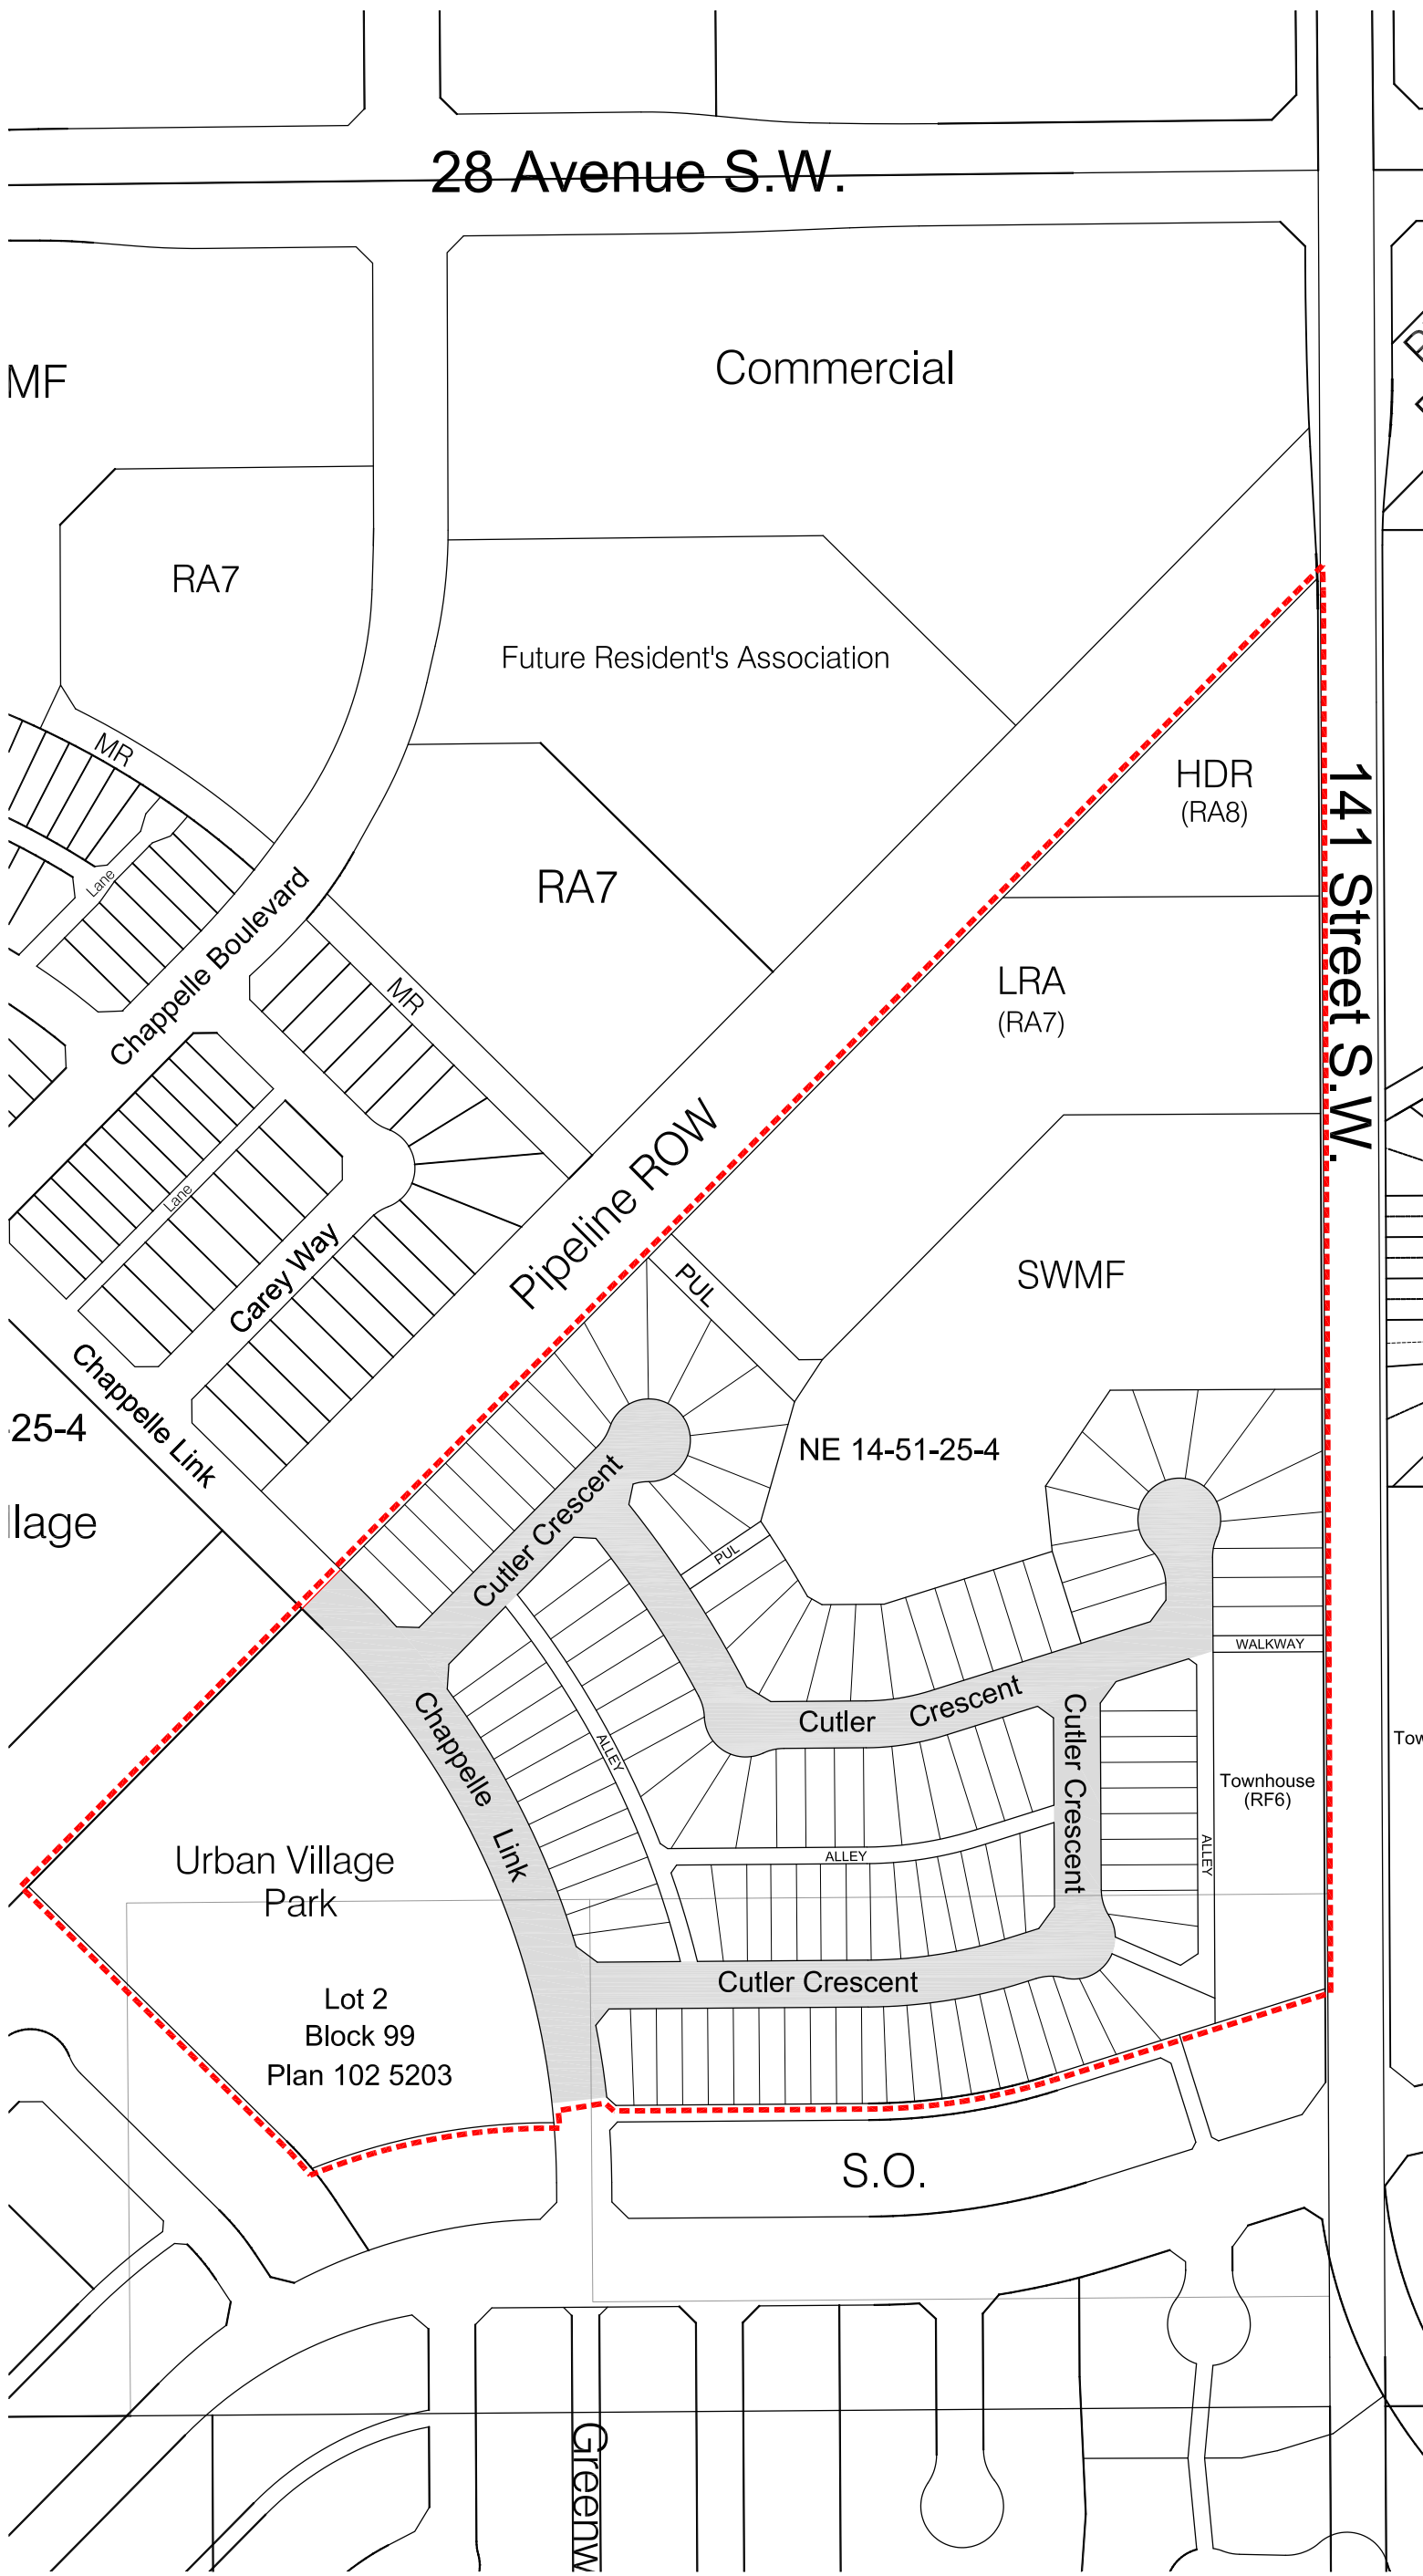

SCALE 1:1000

Disclaimer

This is not a Legal Plan. Dimensions, Setback widths and locations for Electrical, Telephone and Cable Television pedestals, street lights and mailboxes are compiled from available information and are subject to change without notice.



Notes

DIMENSIONS ARE IN METRES AND DECIMALS THEREOF. ALL DIMENSIONS ARE SCALED AND ROUNDED OFF.

Revision	Date

Client/Project
BROOKFIELD RESIDENTIAL PROPERTIES INC.
TENTATIVE PLAN OF SUBDIVISION

Stage 7

Title
Chappelle Street Naming Application
November 10, 2011
1161 07837 FE

ORIGINAL SHEET - A1
V:\1161\Projects\116107837\Drawings\Frontage Map - 1102011.dwg
2011-11-15 08:11M By: fesp@p

