


**SINGLE-FAMILY RESIDENTIAL LOT TYPE C**  
Rear to front surface drainage with greater than 6% overall slope



**SINGLE-FAMILY RESIDENTIAL LOT TYPE D**  
Standard split surface drainage with 1.5% overall slope

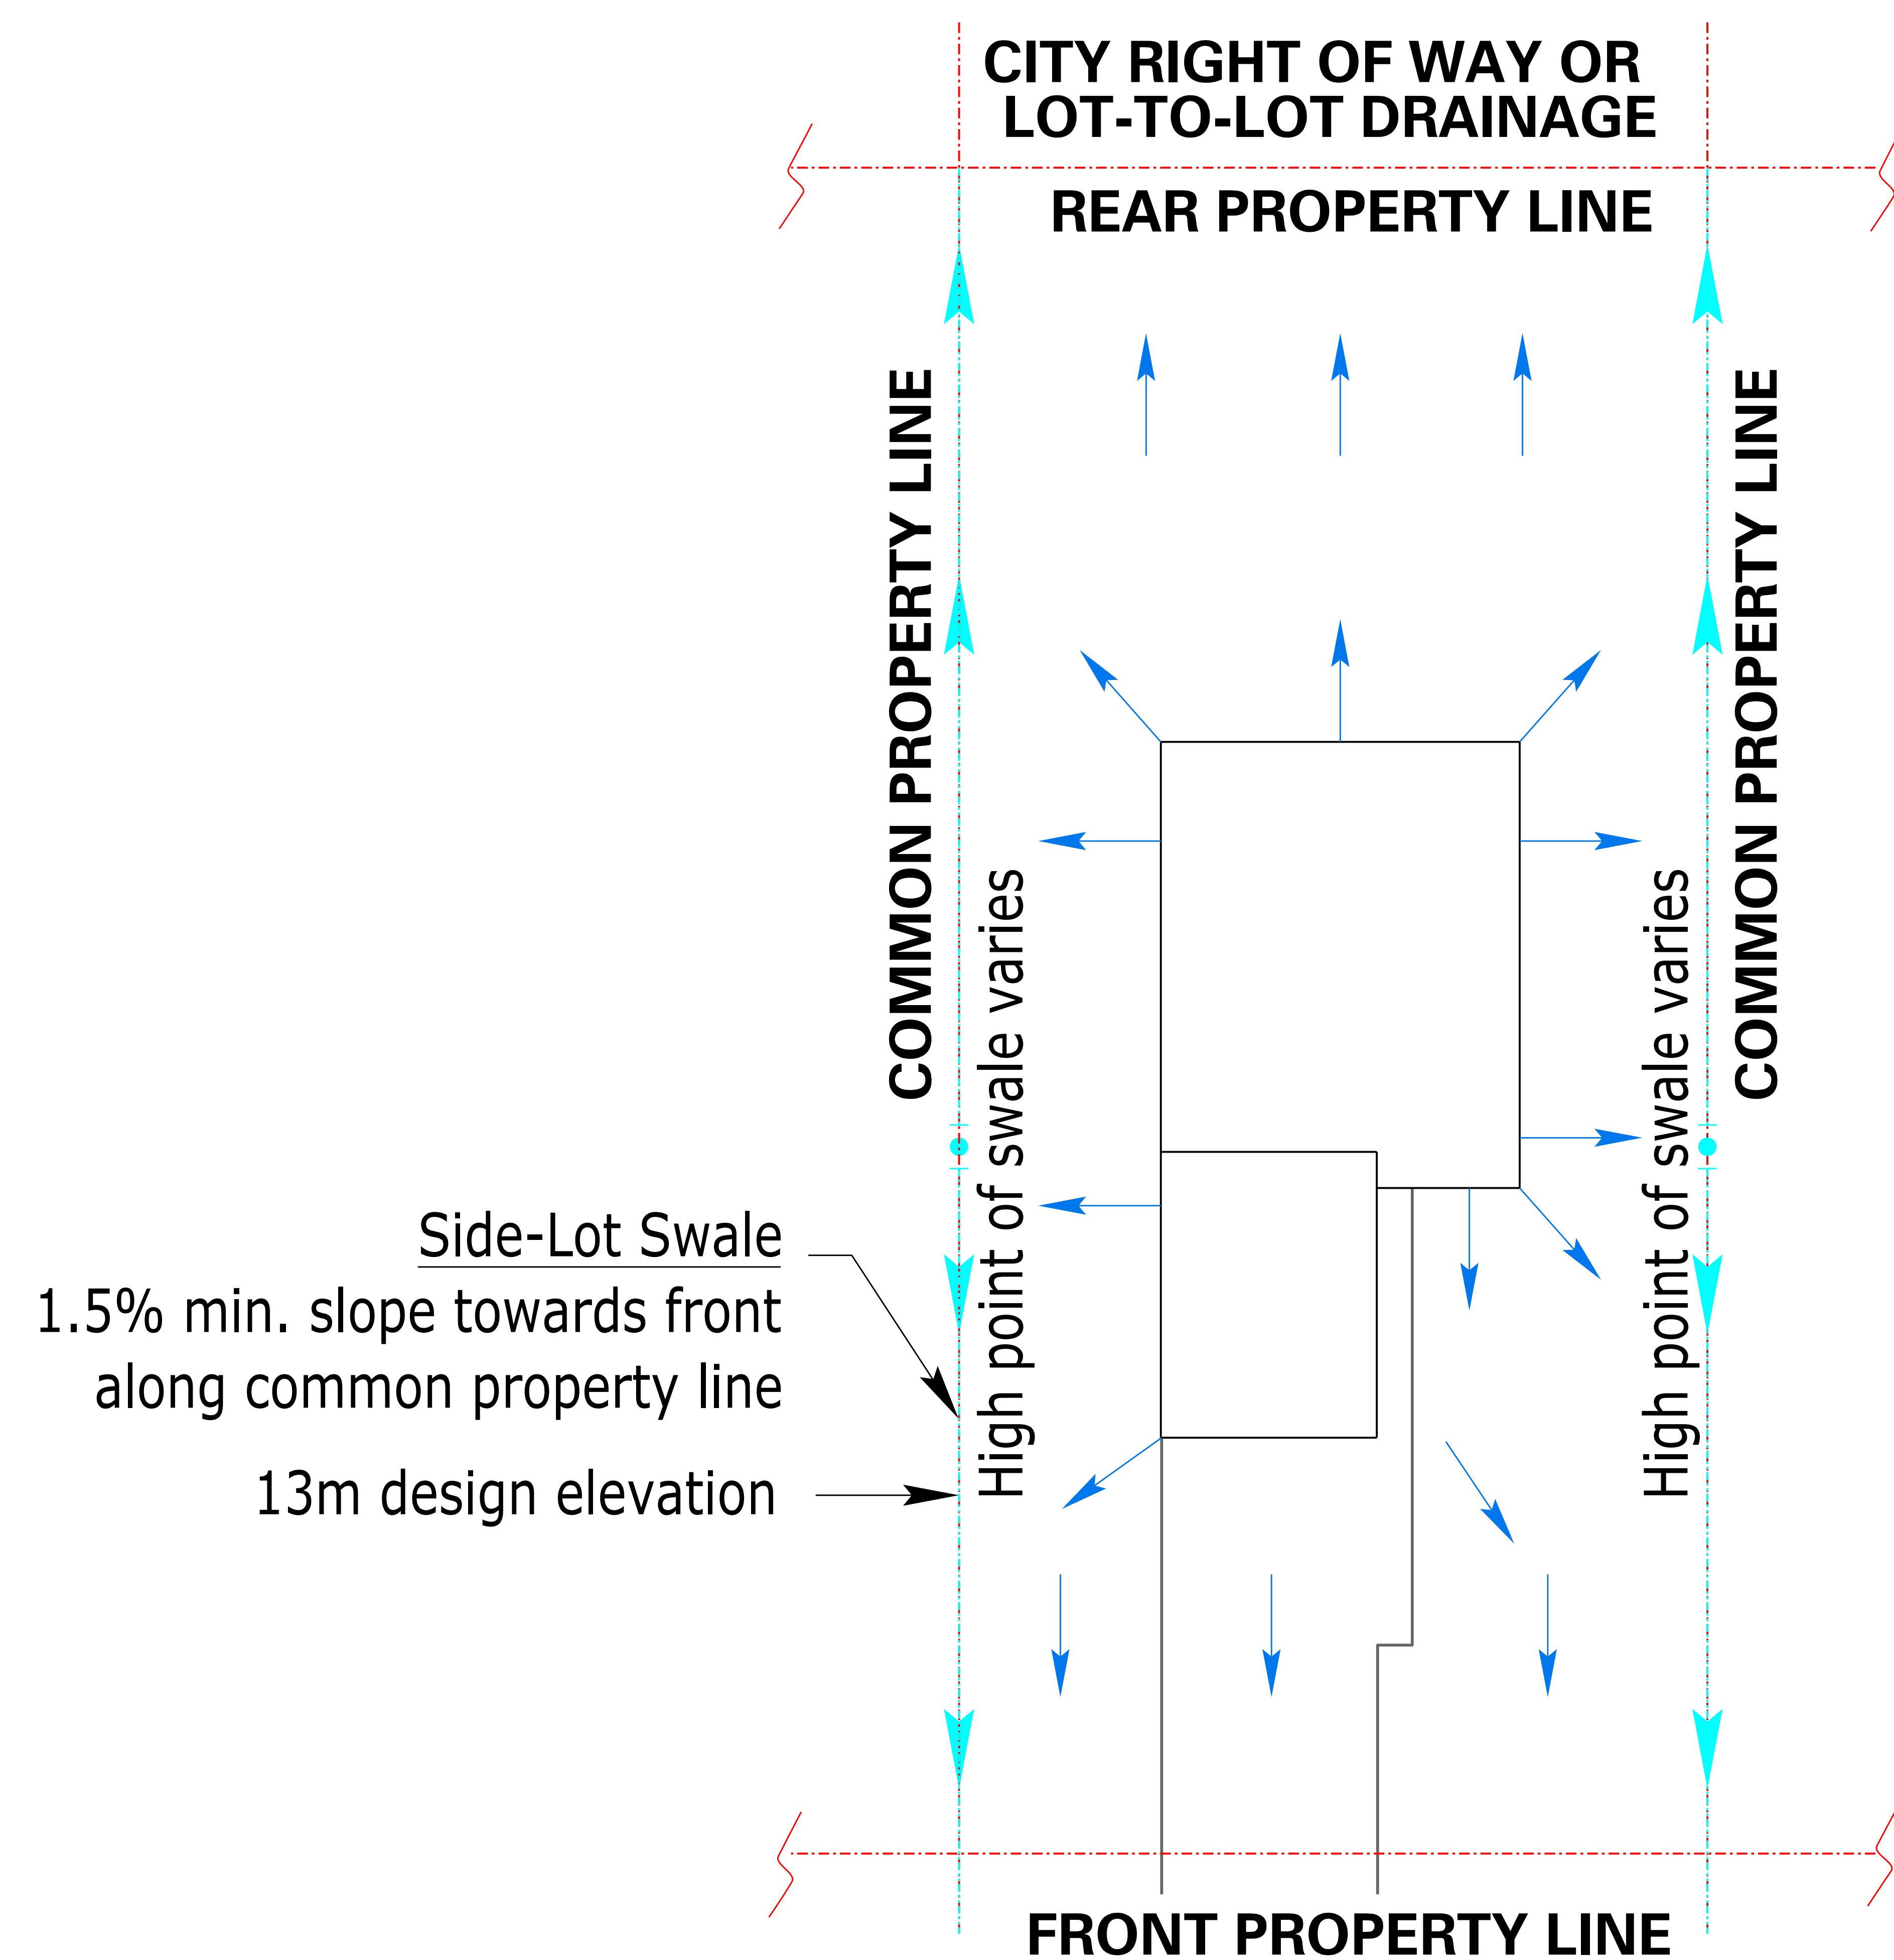

**LOT GRADING DETAILS-SINGLE FAMILY  
LOT TYPES C & D**

**PLAN VIEW**

DATE : SEPTEMBER 2017

DRAWING NO : RES-07

FILE NO. : LOTSTD2012.DGN