


CITY OF EDMONTON PROPOSED STANDARDS FOR CRITICAL SWALES

REAR TO FRONT DRAINAGE

BACK OF THE LOT

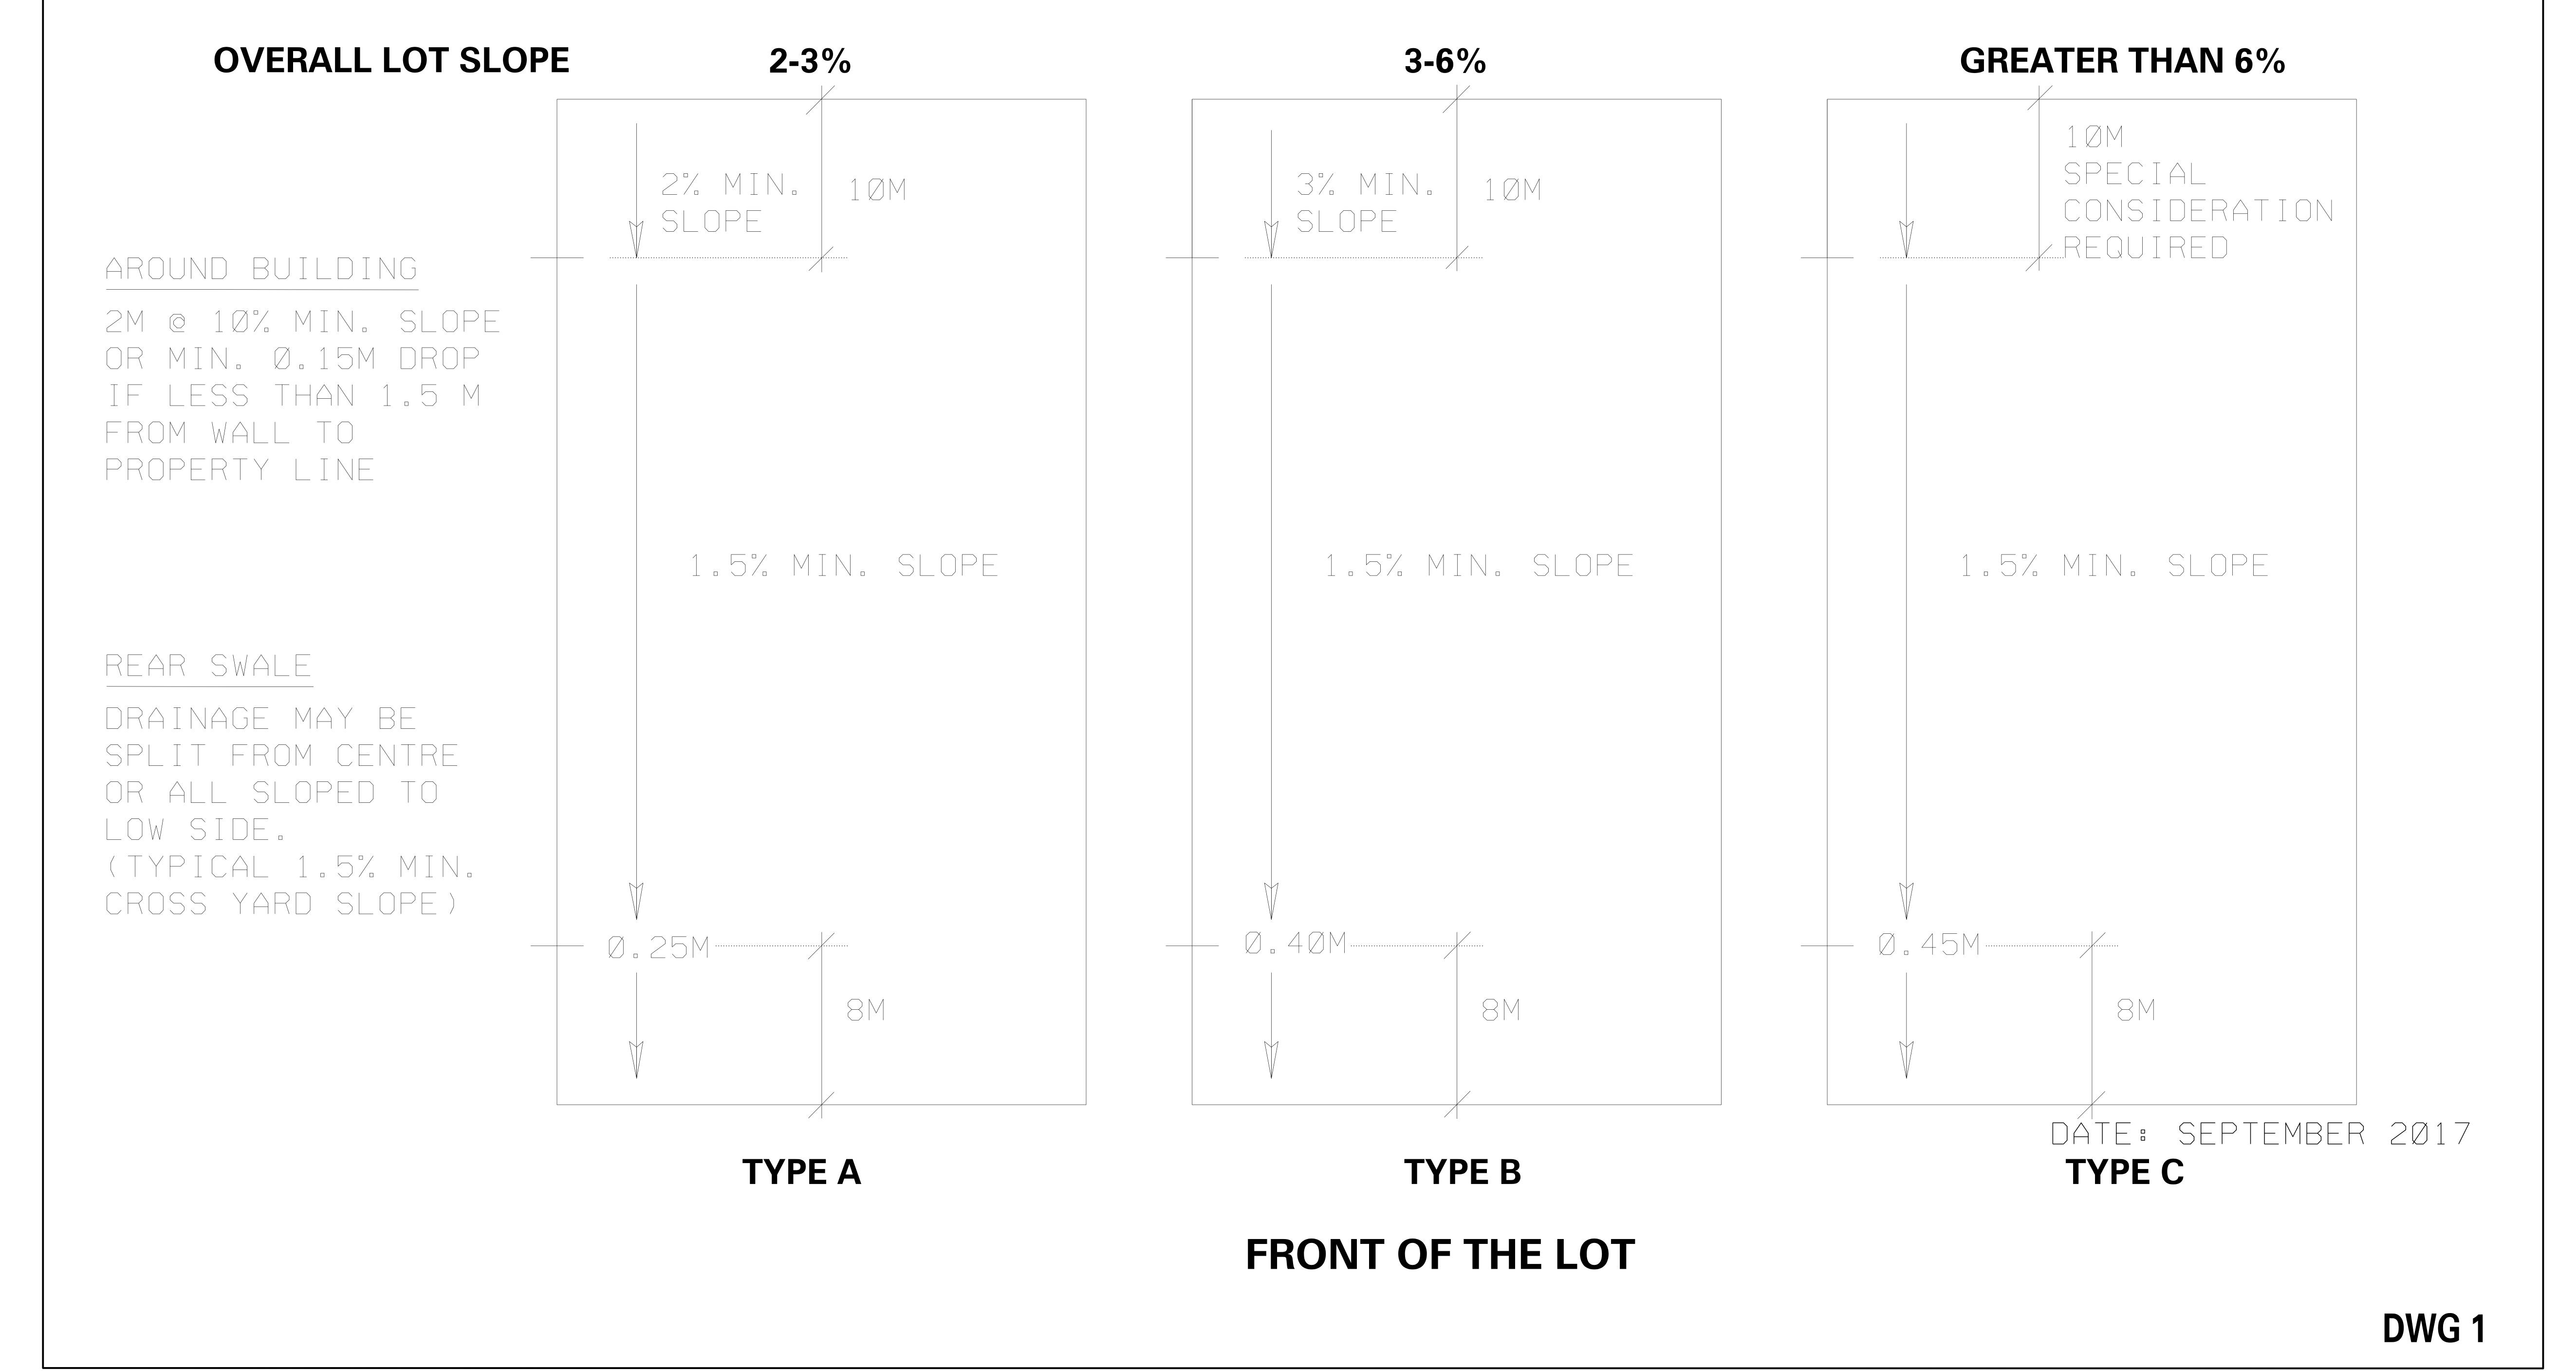

DDA: LOTSTD2012.DGN SEP 2017