


OPTION 1 - PARTIAL CLOSURE WITH RIGHT TURN ONTO YELLOWHEAD TRAIL

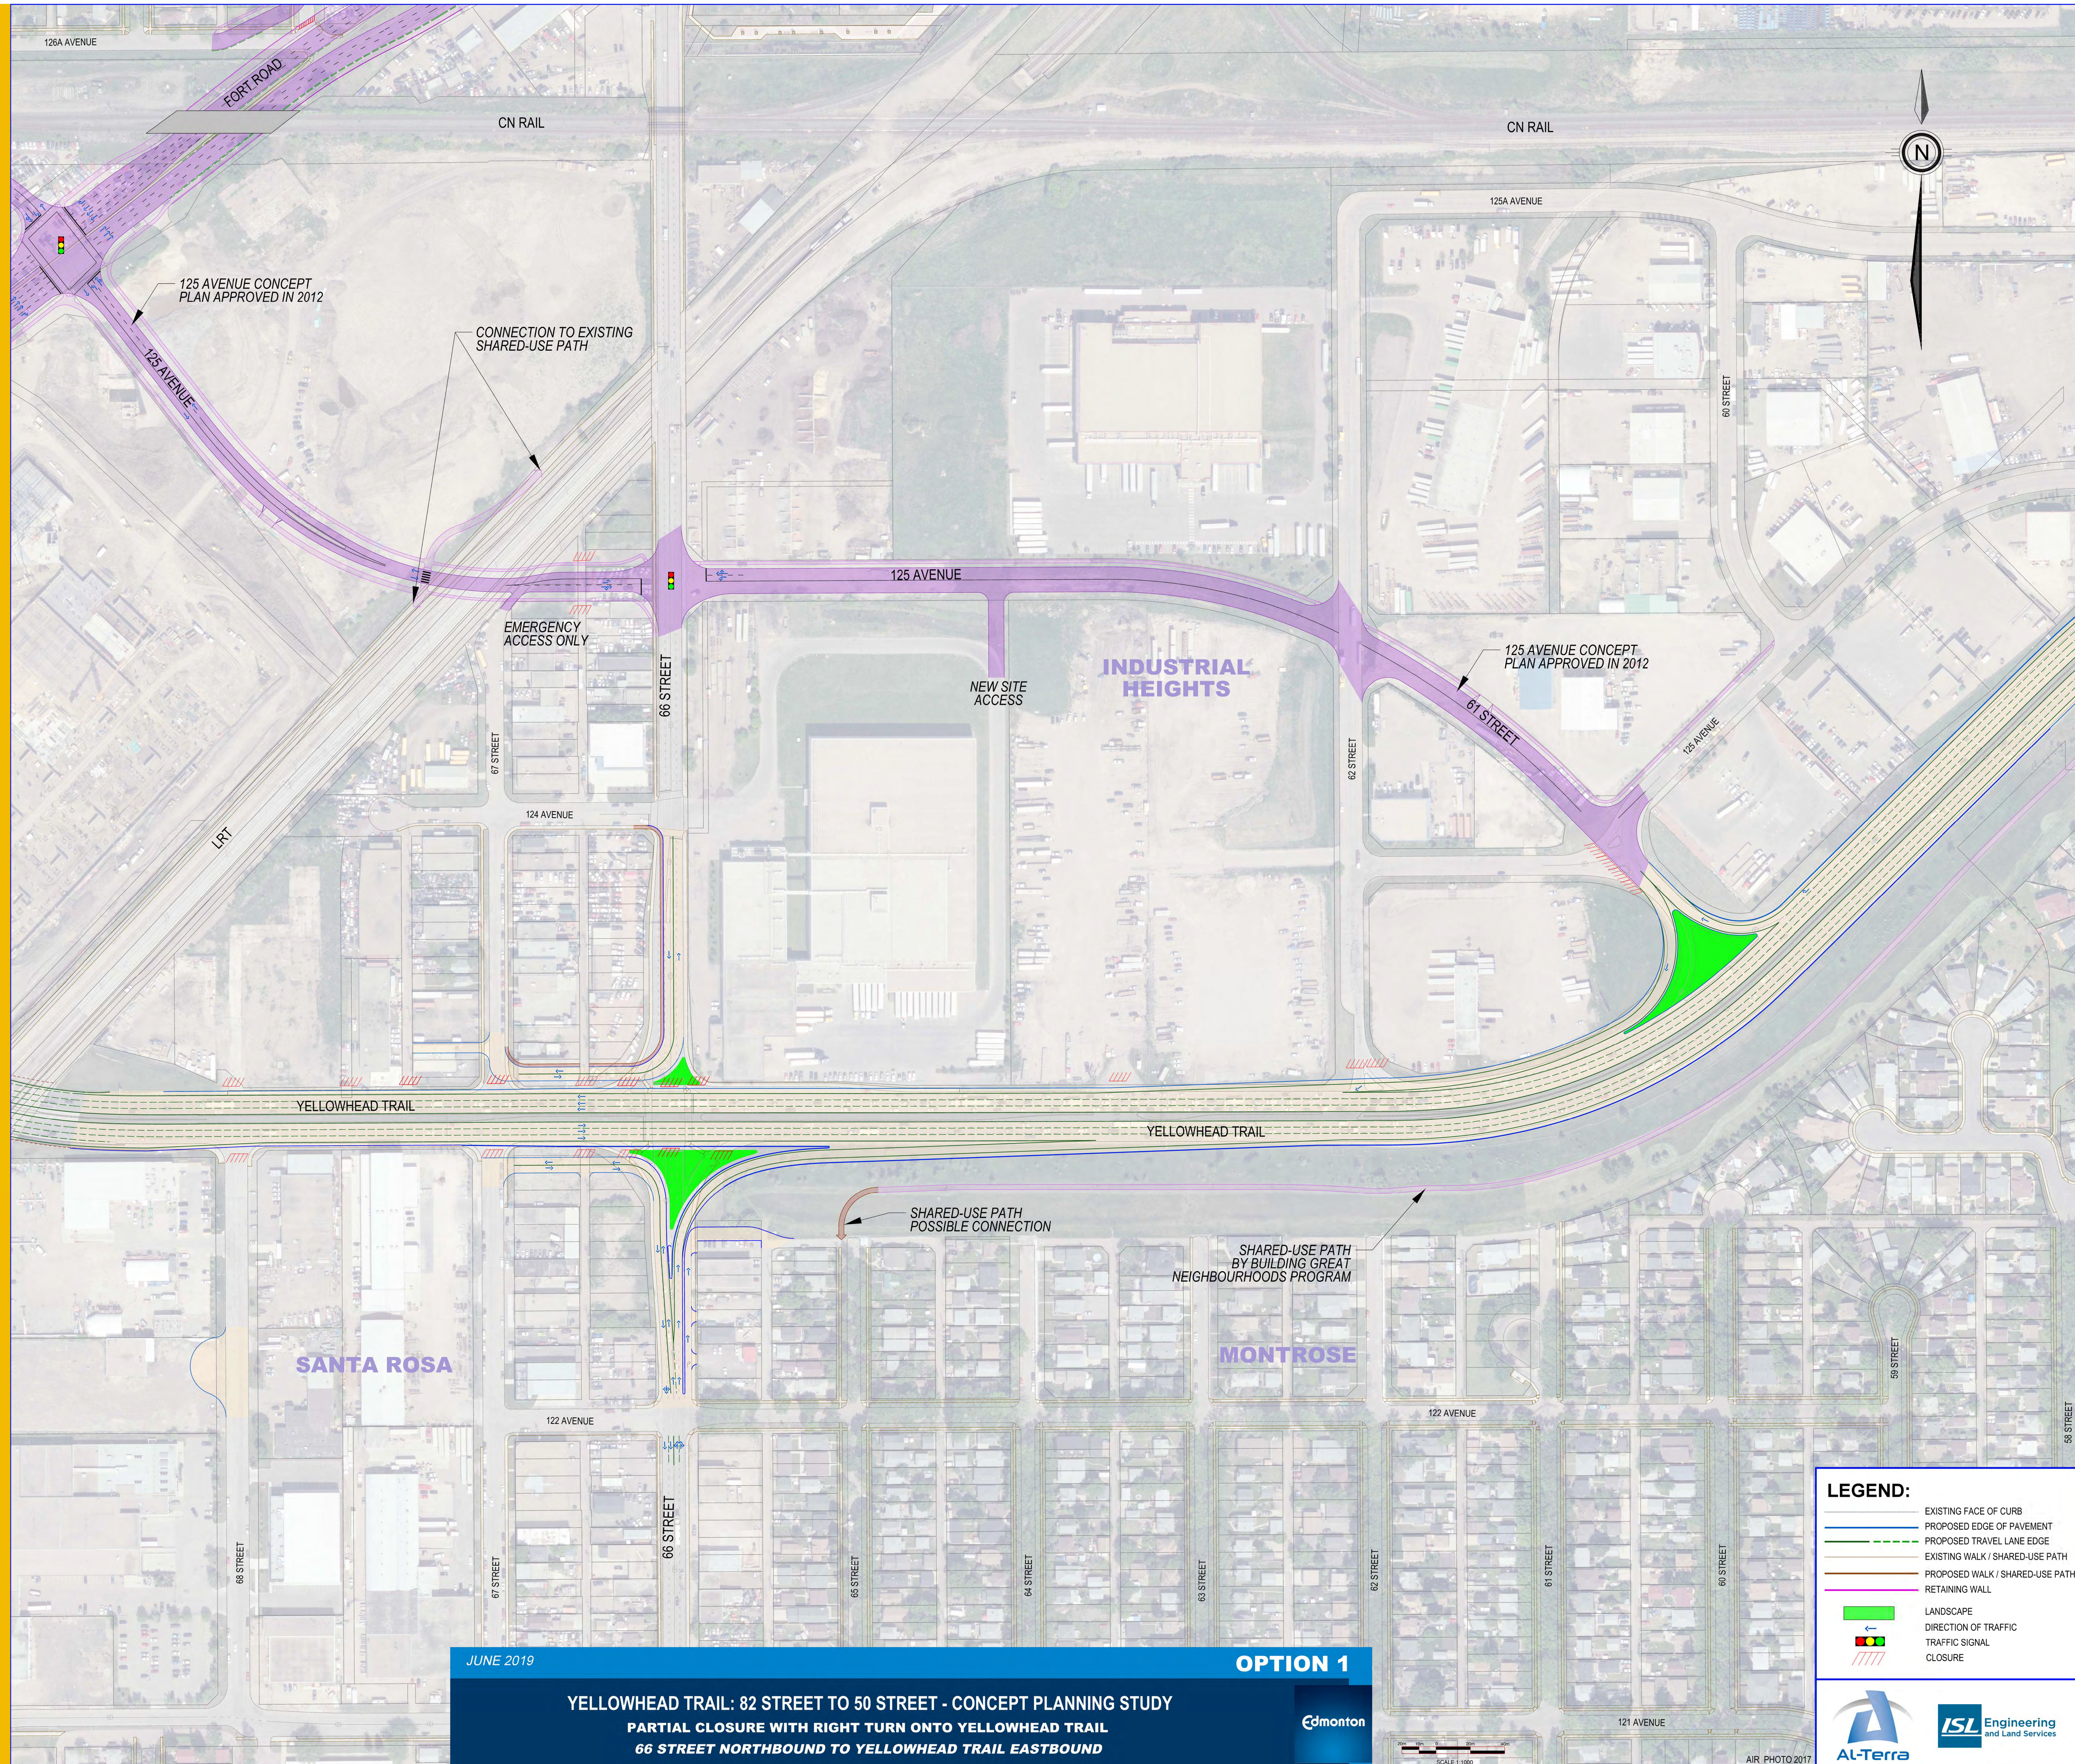

LEGEND:

- EXISTING FACE OF CURB
- PROPOSED EDGE OF PAVEMENT
- PROPOSED TRAVEL LANE EDGE
- EXISTING WALK / SHARED-USE PATH
- PROPOSED WALK / SHARED-USE PATH
- RETAINING WALL
- LANDSCAPE
- DIRECTION OF TRAFFIC
- TRAFFIC SIGNAL
- CLOSURE

Al-Terra ISL Engineering and Land Services

AIR PHOTO 2017