

FIGURE 1: SOUTHEAST LRT – DOWNTOWN EAST


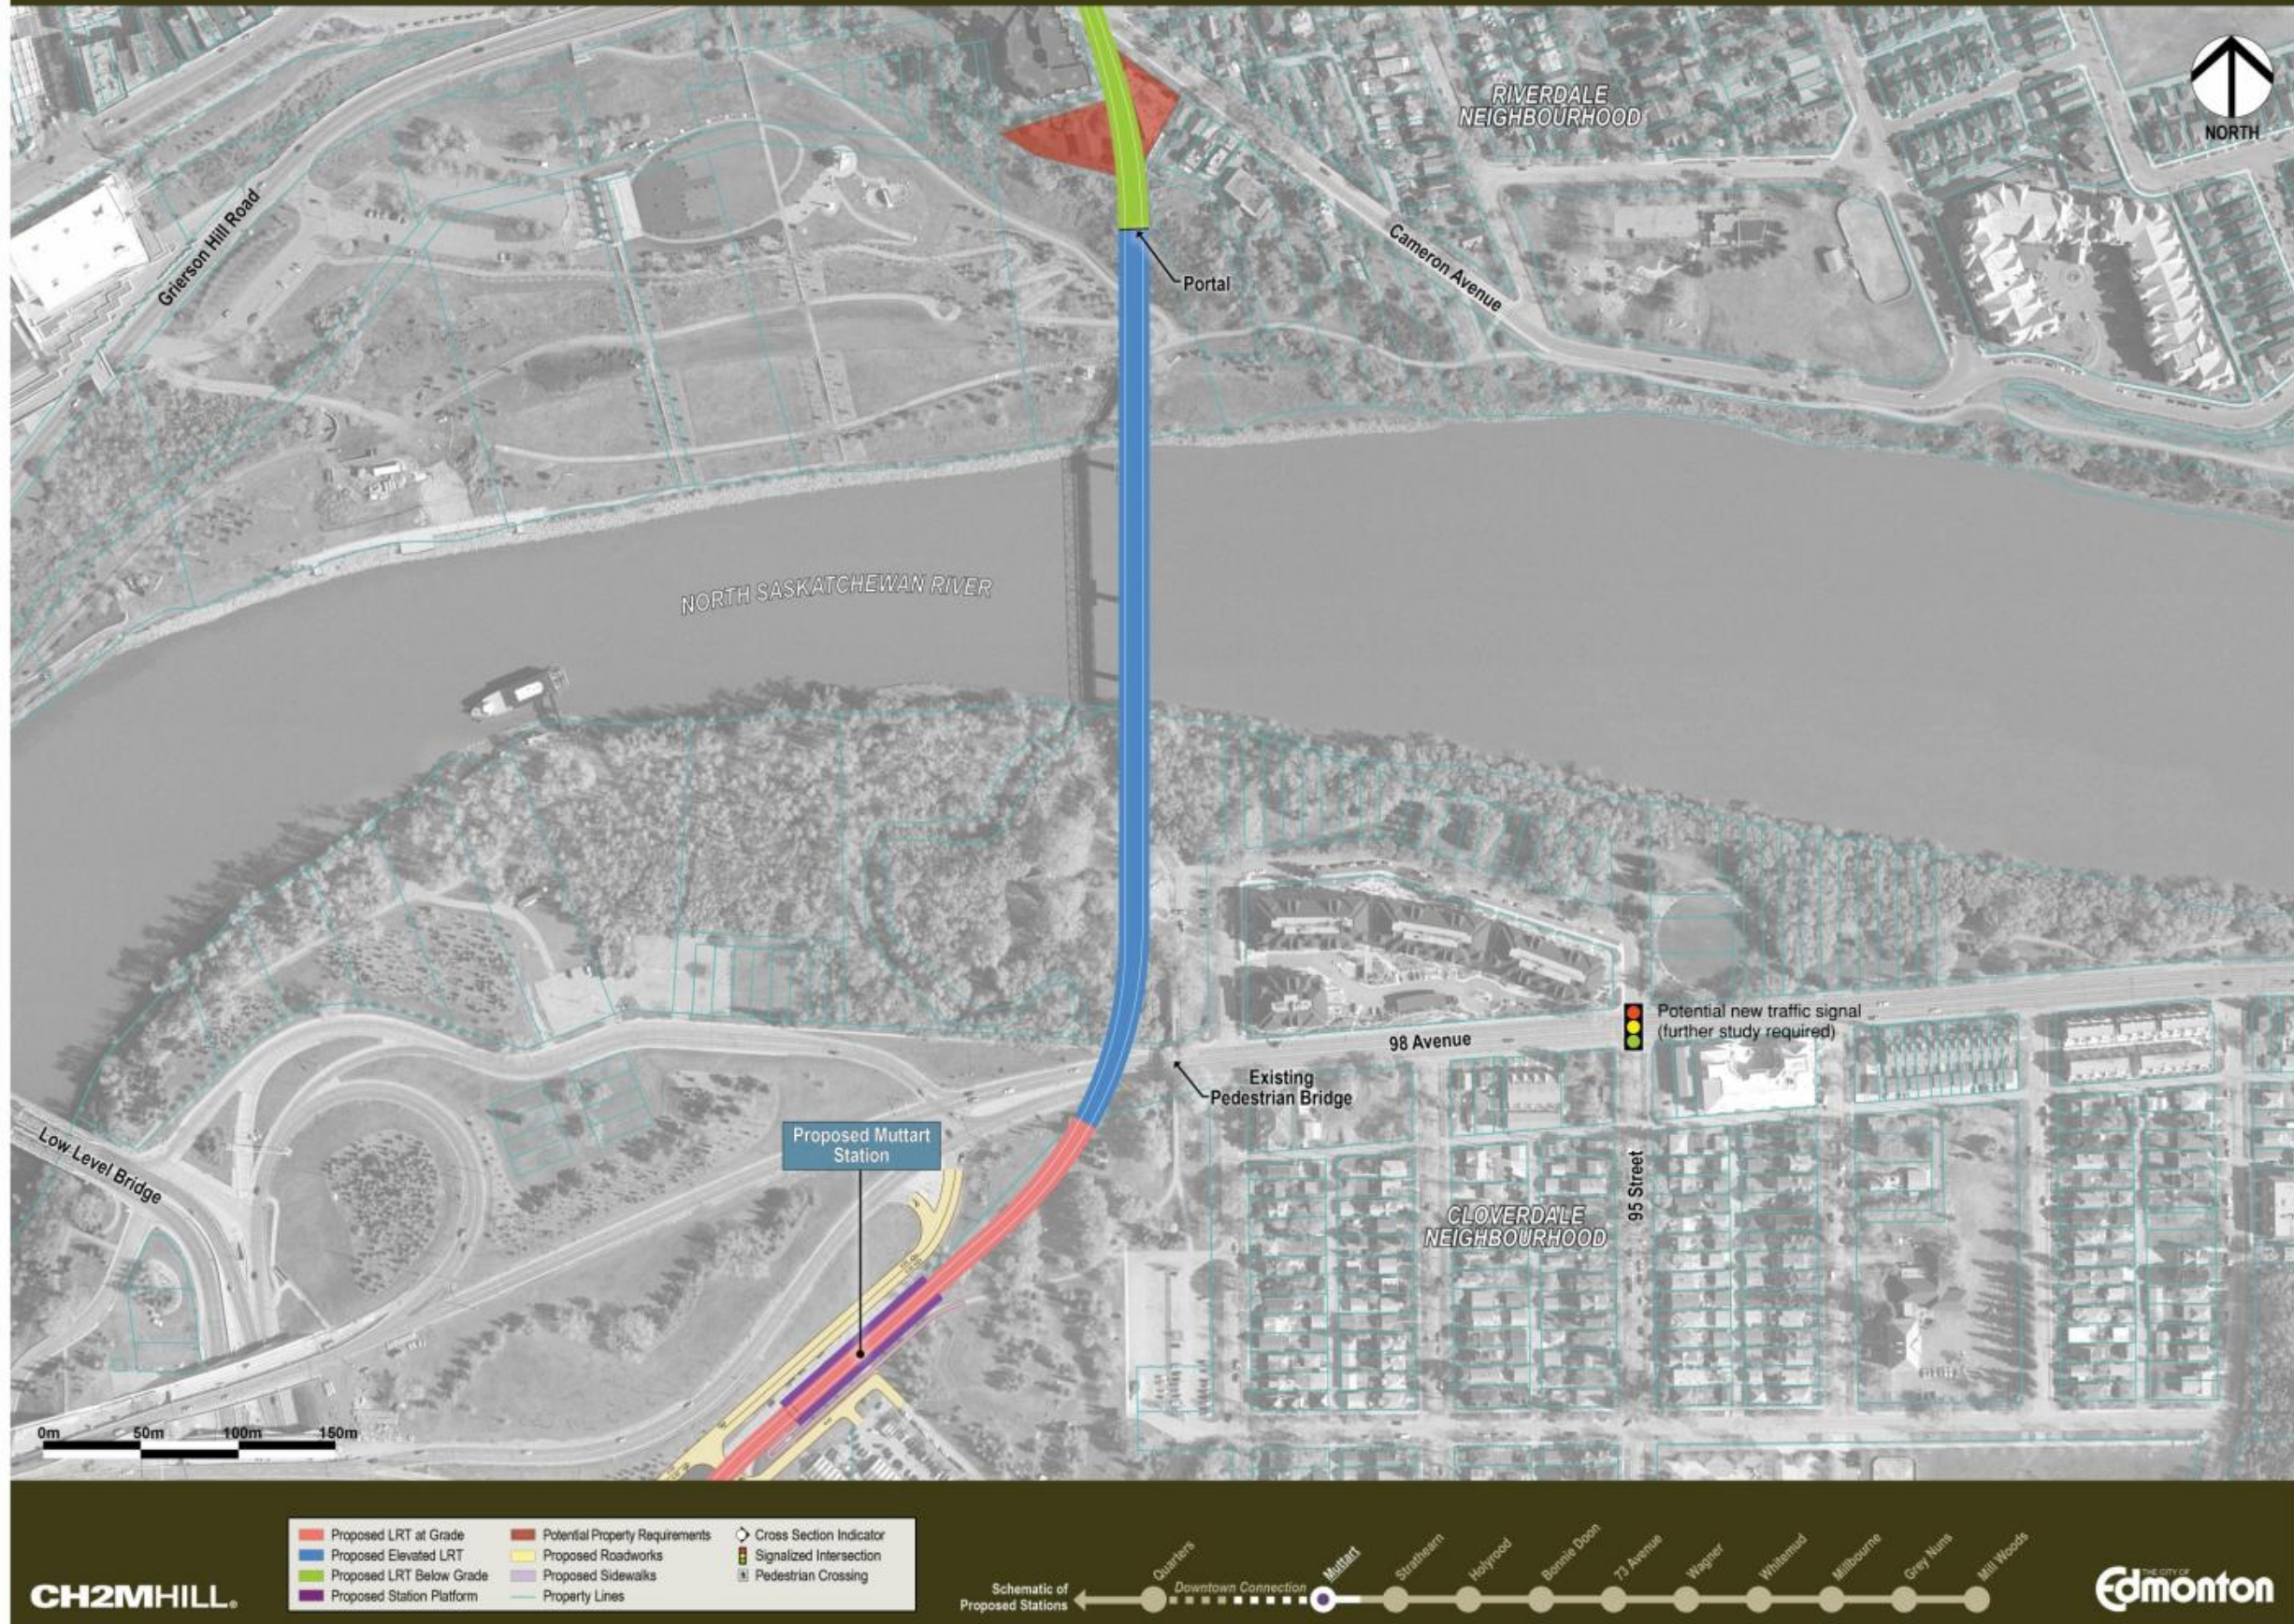


FIGURE 2: SOUTHEAST LRT – NORTH SASKATCHEWAN RIVER

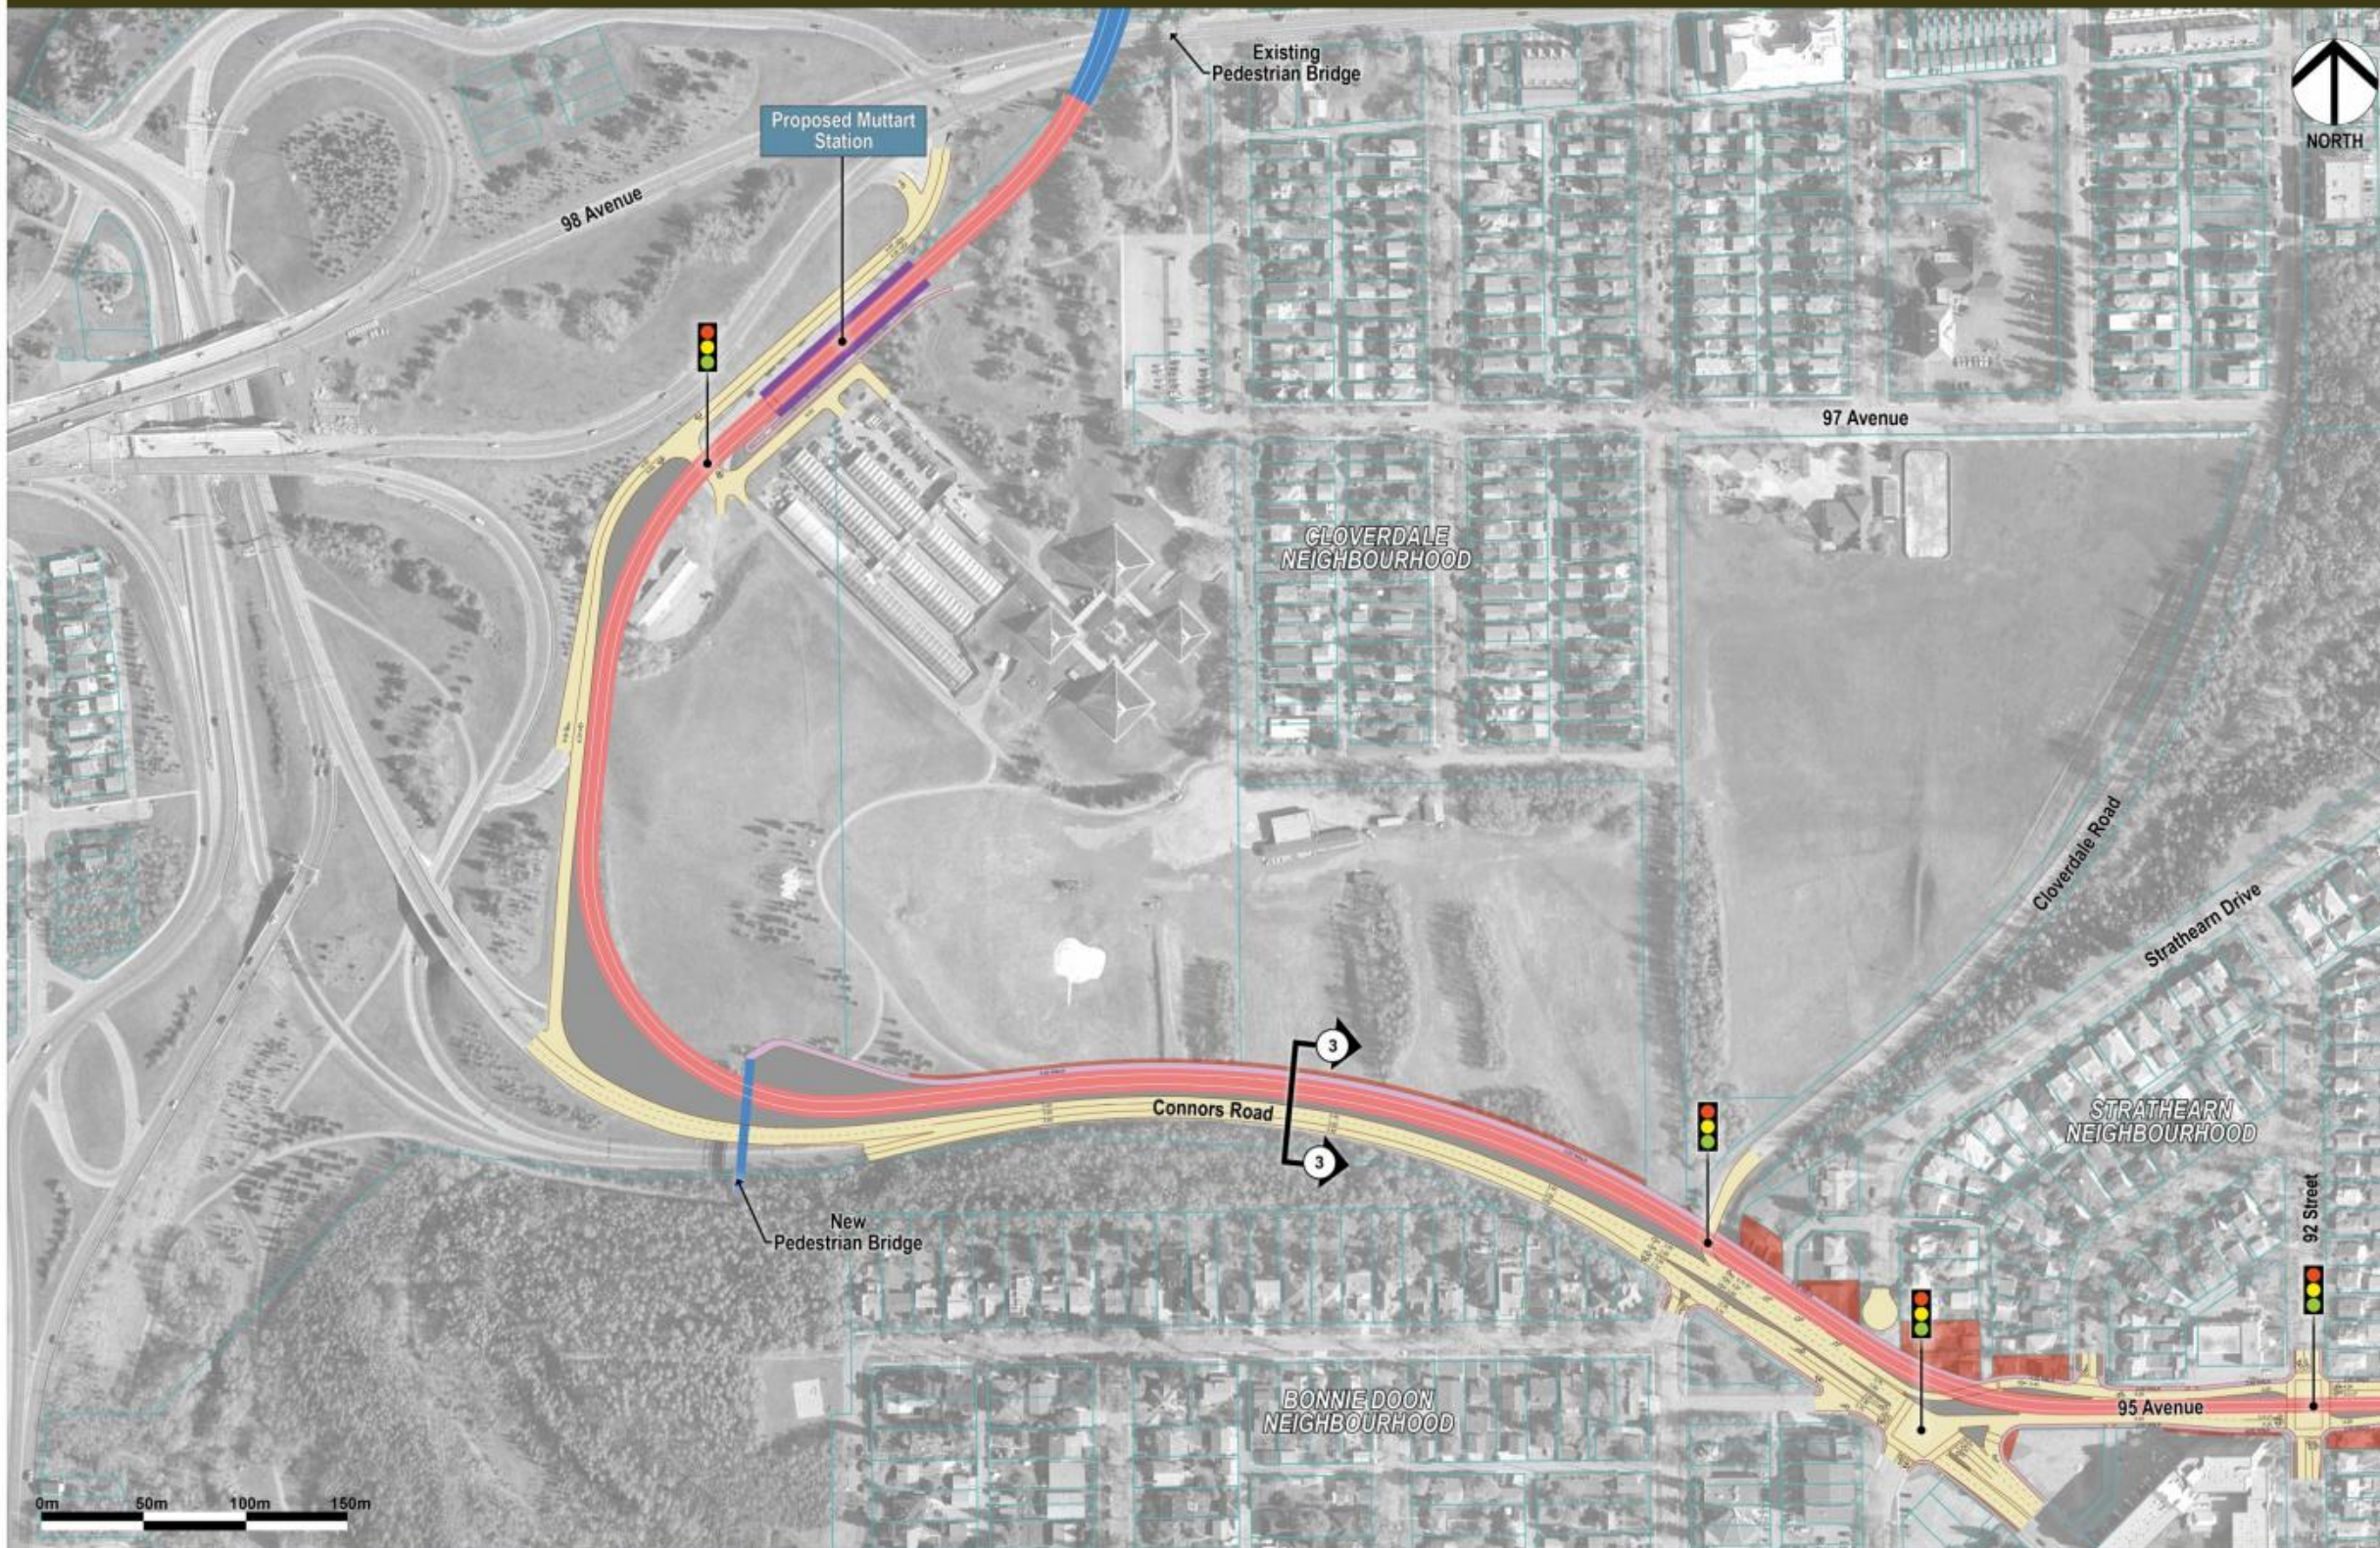

CH2MHILL

Proposed LRT at Grade	Potential Property Requirements	Cross Section Indicator
Proposed Elevated LRT	Proposed Roadworks	Signalized Intersection
Proposed LRT Below Grade	Proposed Sidewalks	Pedestrian Crossing
Proposed Station Platform	Property Lines	

Schematic of Proposed Stations: Quarters, Downtown Connection, Muttart, Strathearn, Holyrood, Bonnie Doon, 73 Avenue, Wagner, Whittemud, Millbourne, Gray Nuns, Mill Woods

Edmonton

FIGURE 3: SOUTHEAST LRT – CLOVERDALE

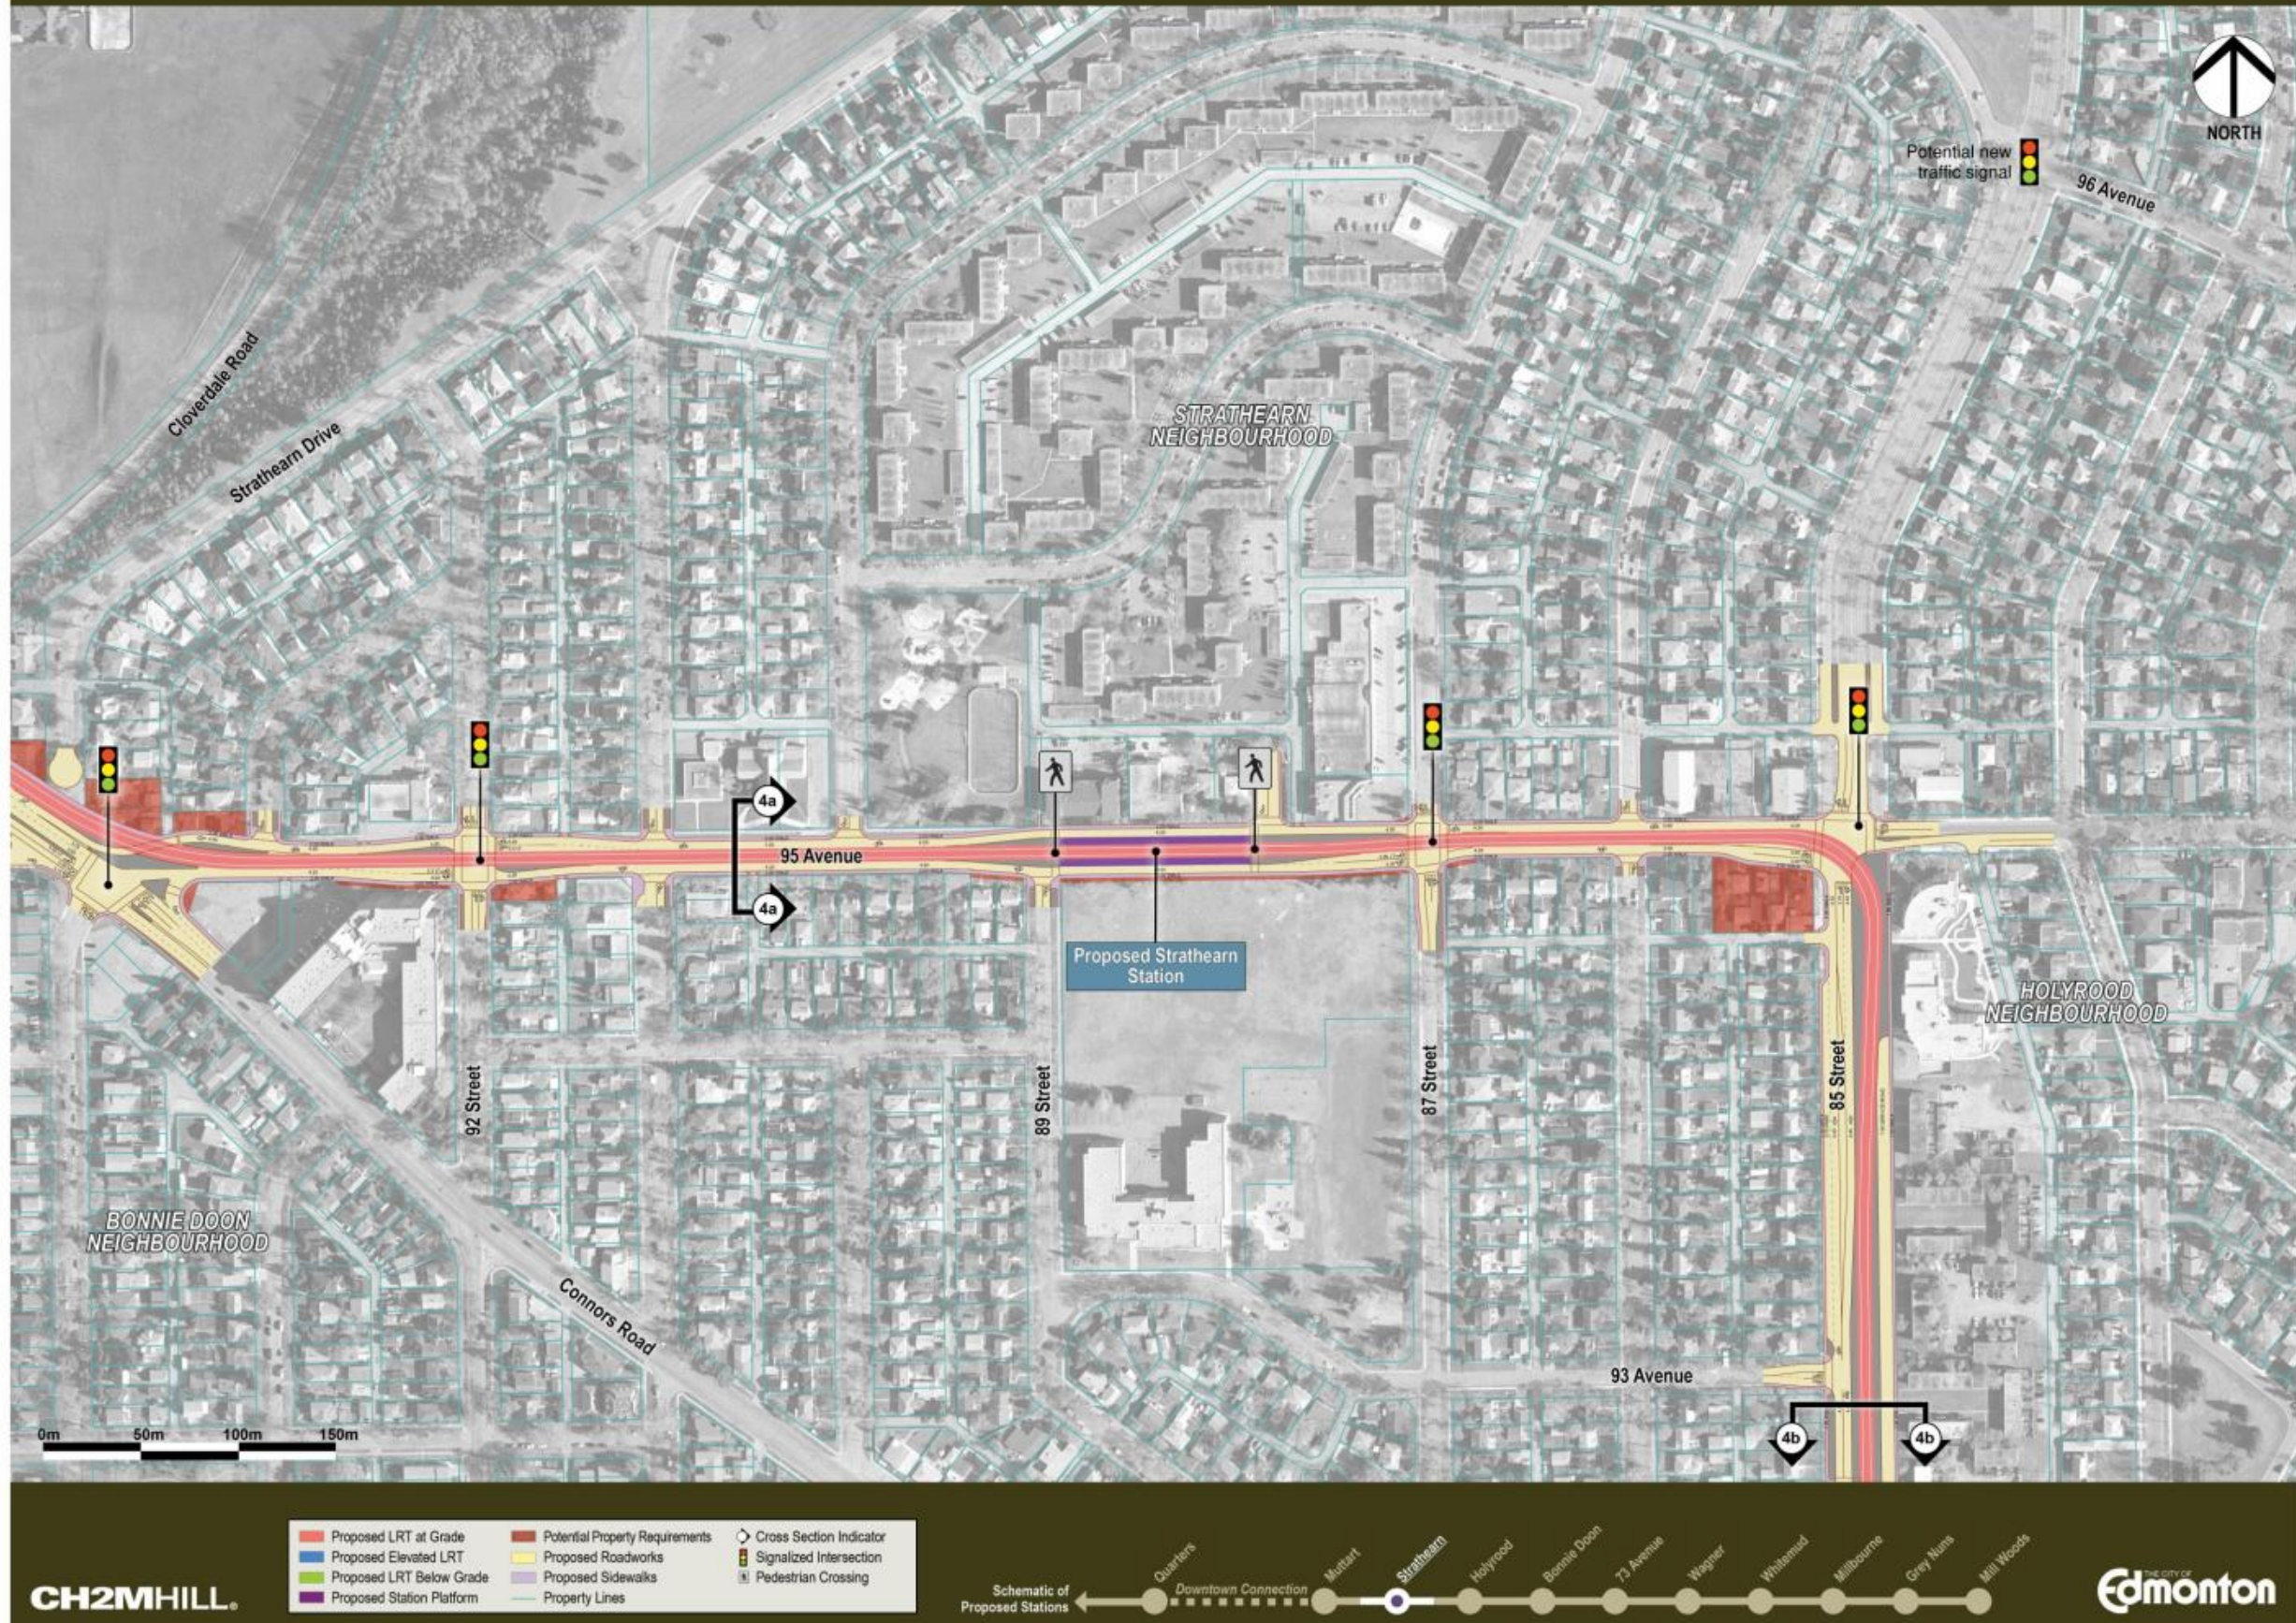


FIGURE 4: SOUTHEAST LRT – STRATHEARN

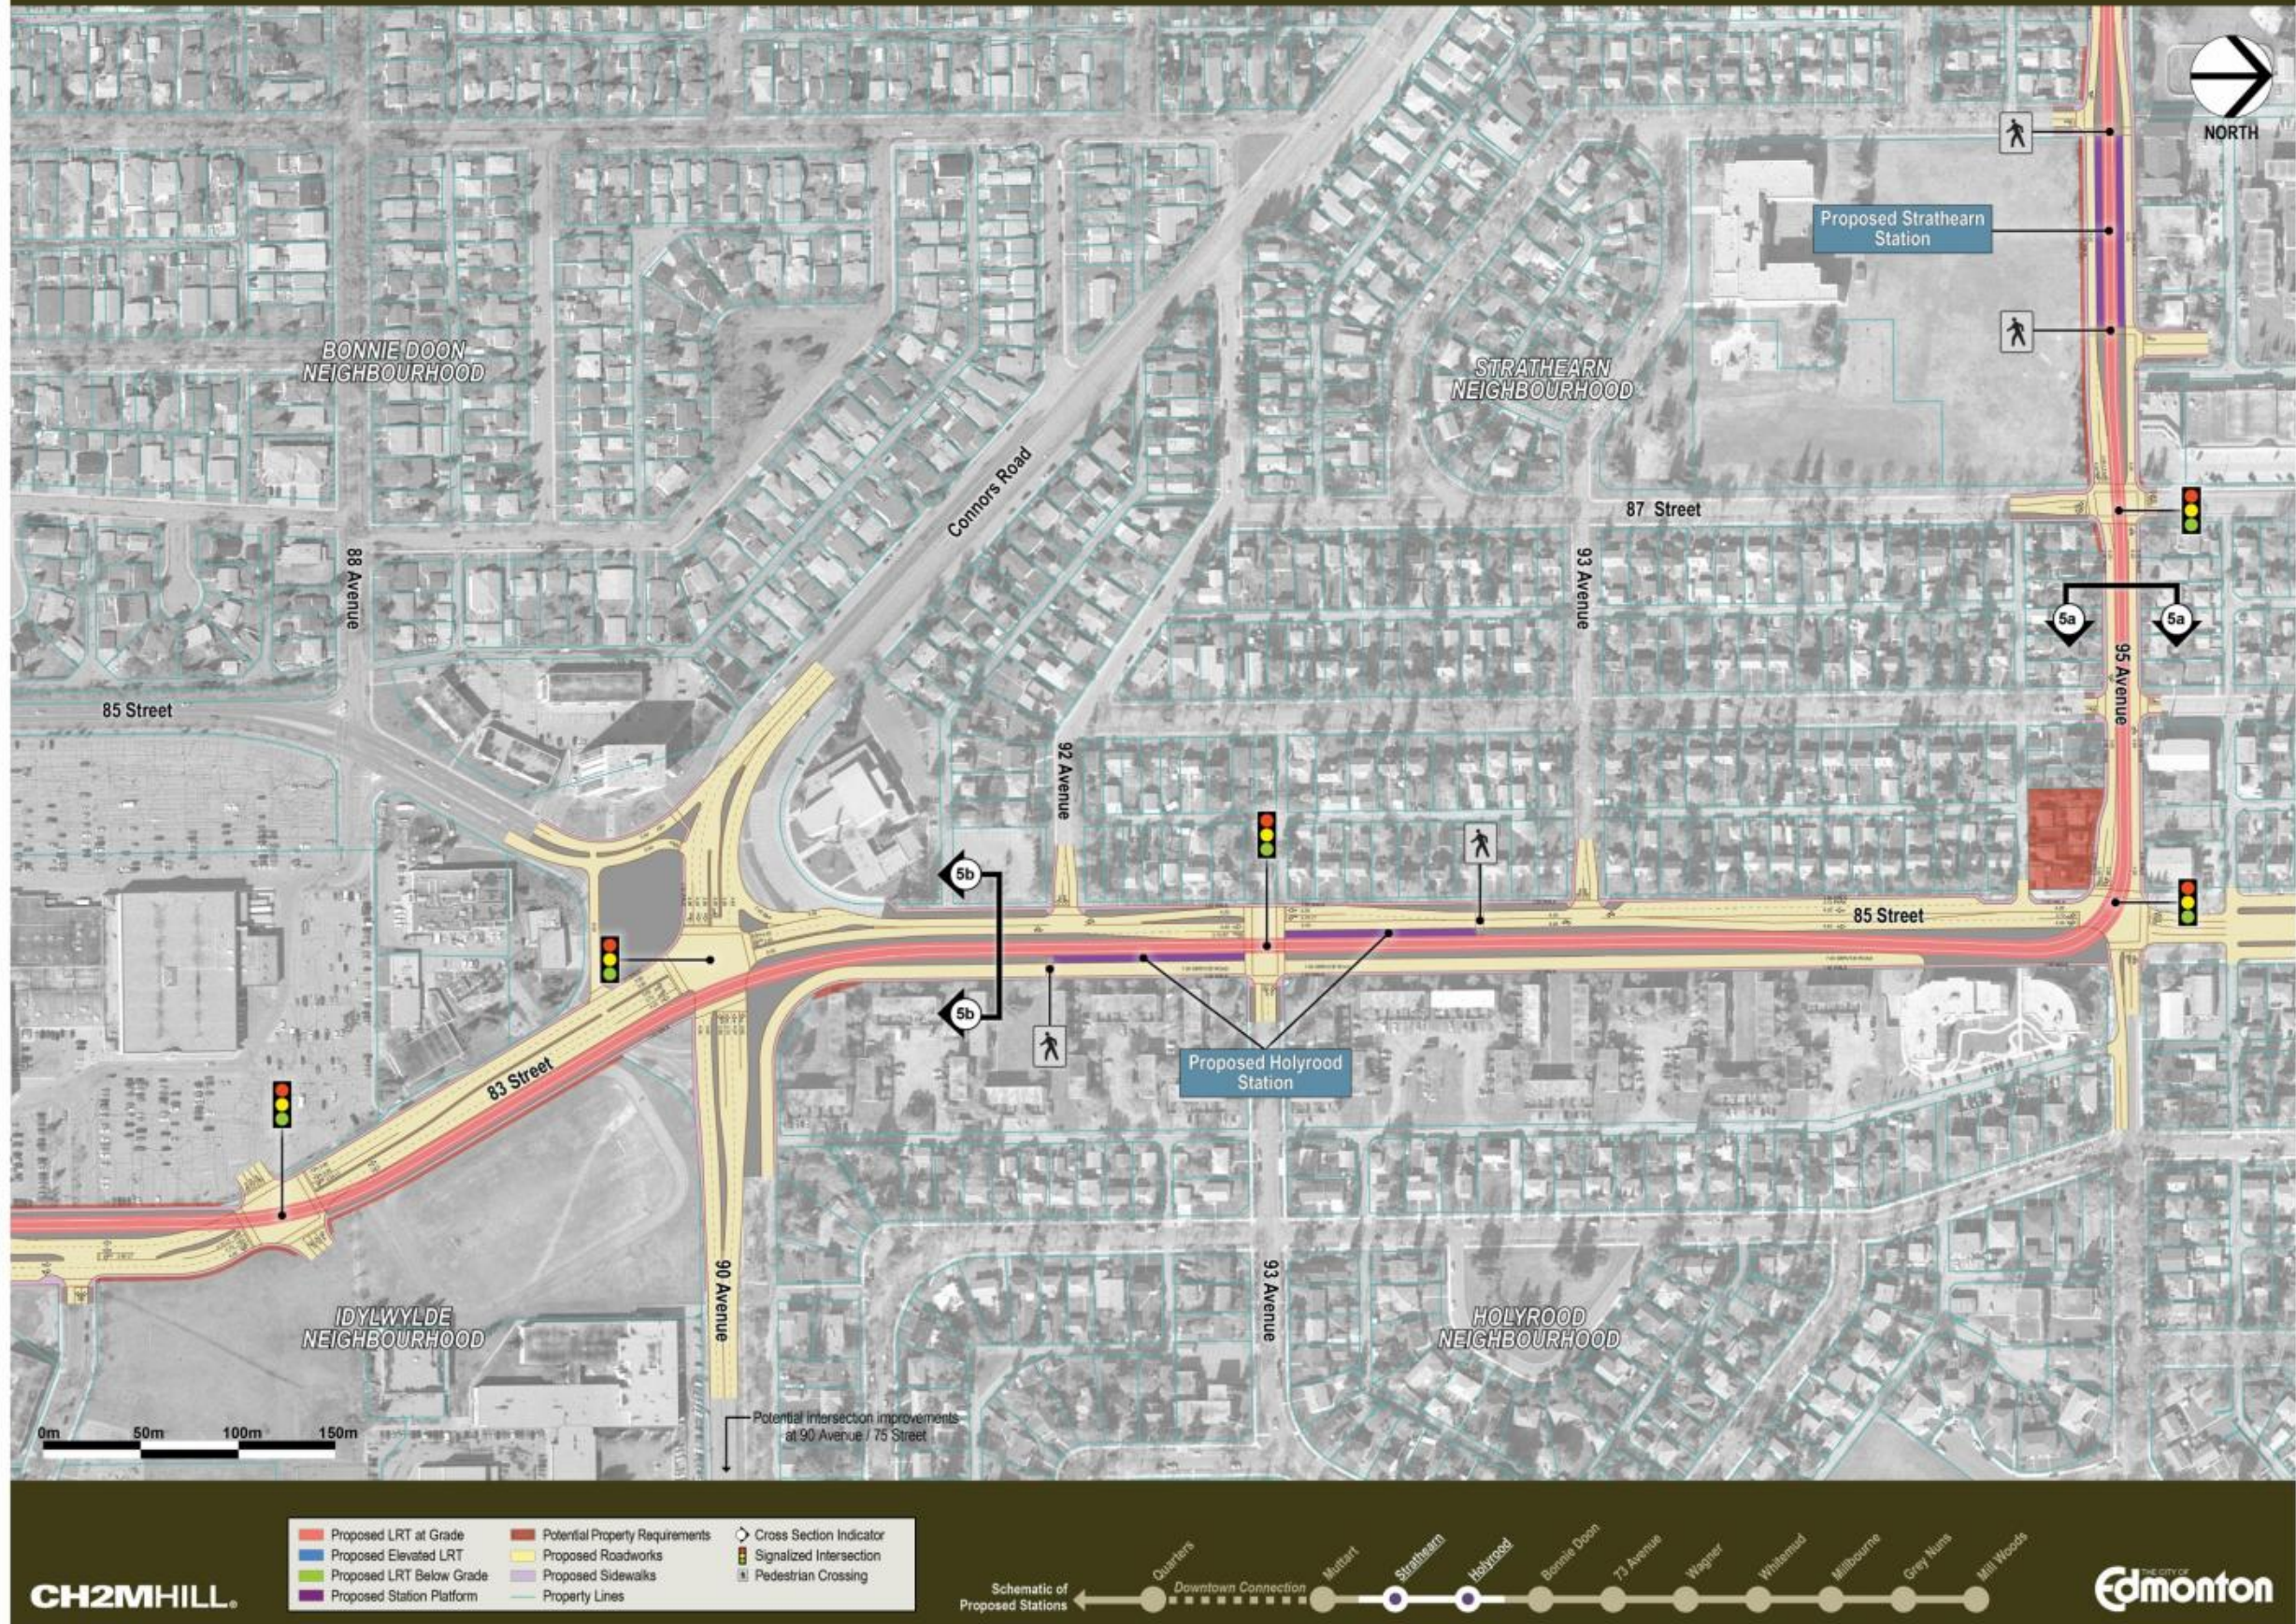


FIGURE 5: SOUTHEAST LRT – HOLYROOD

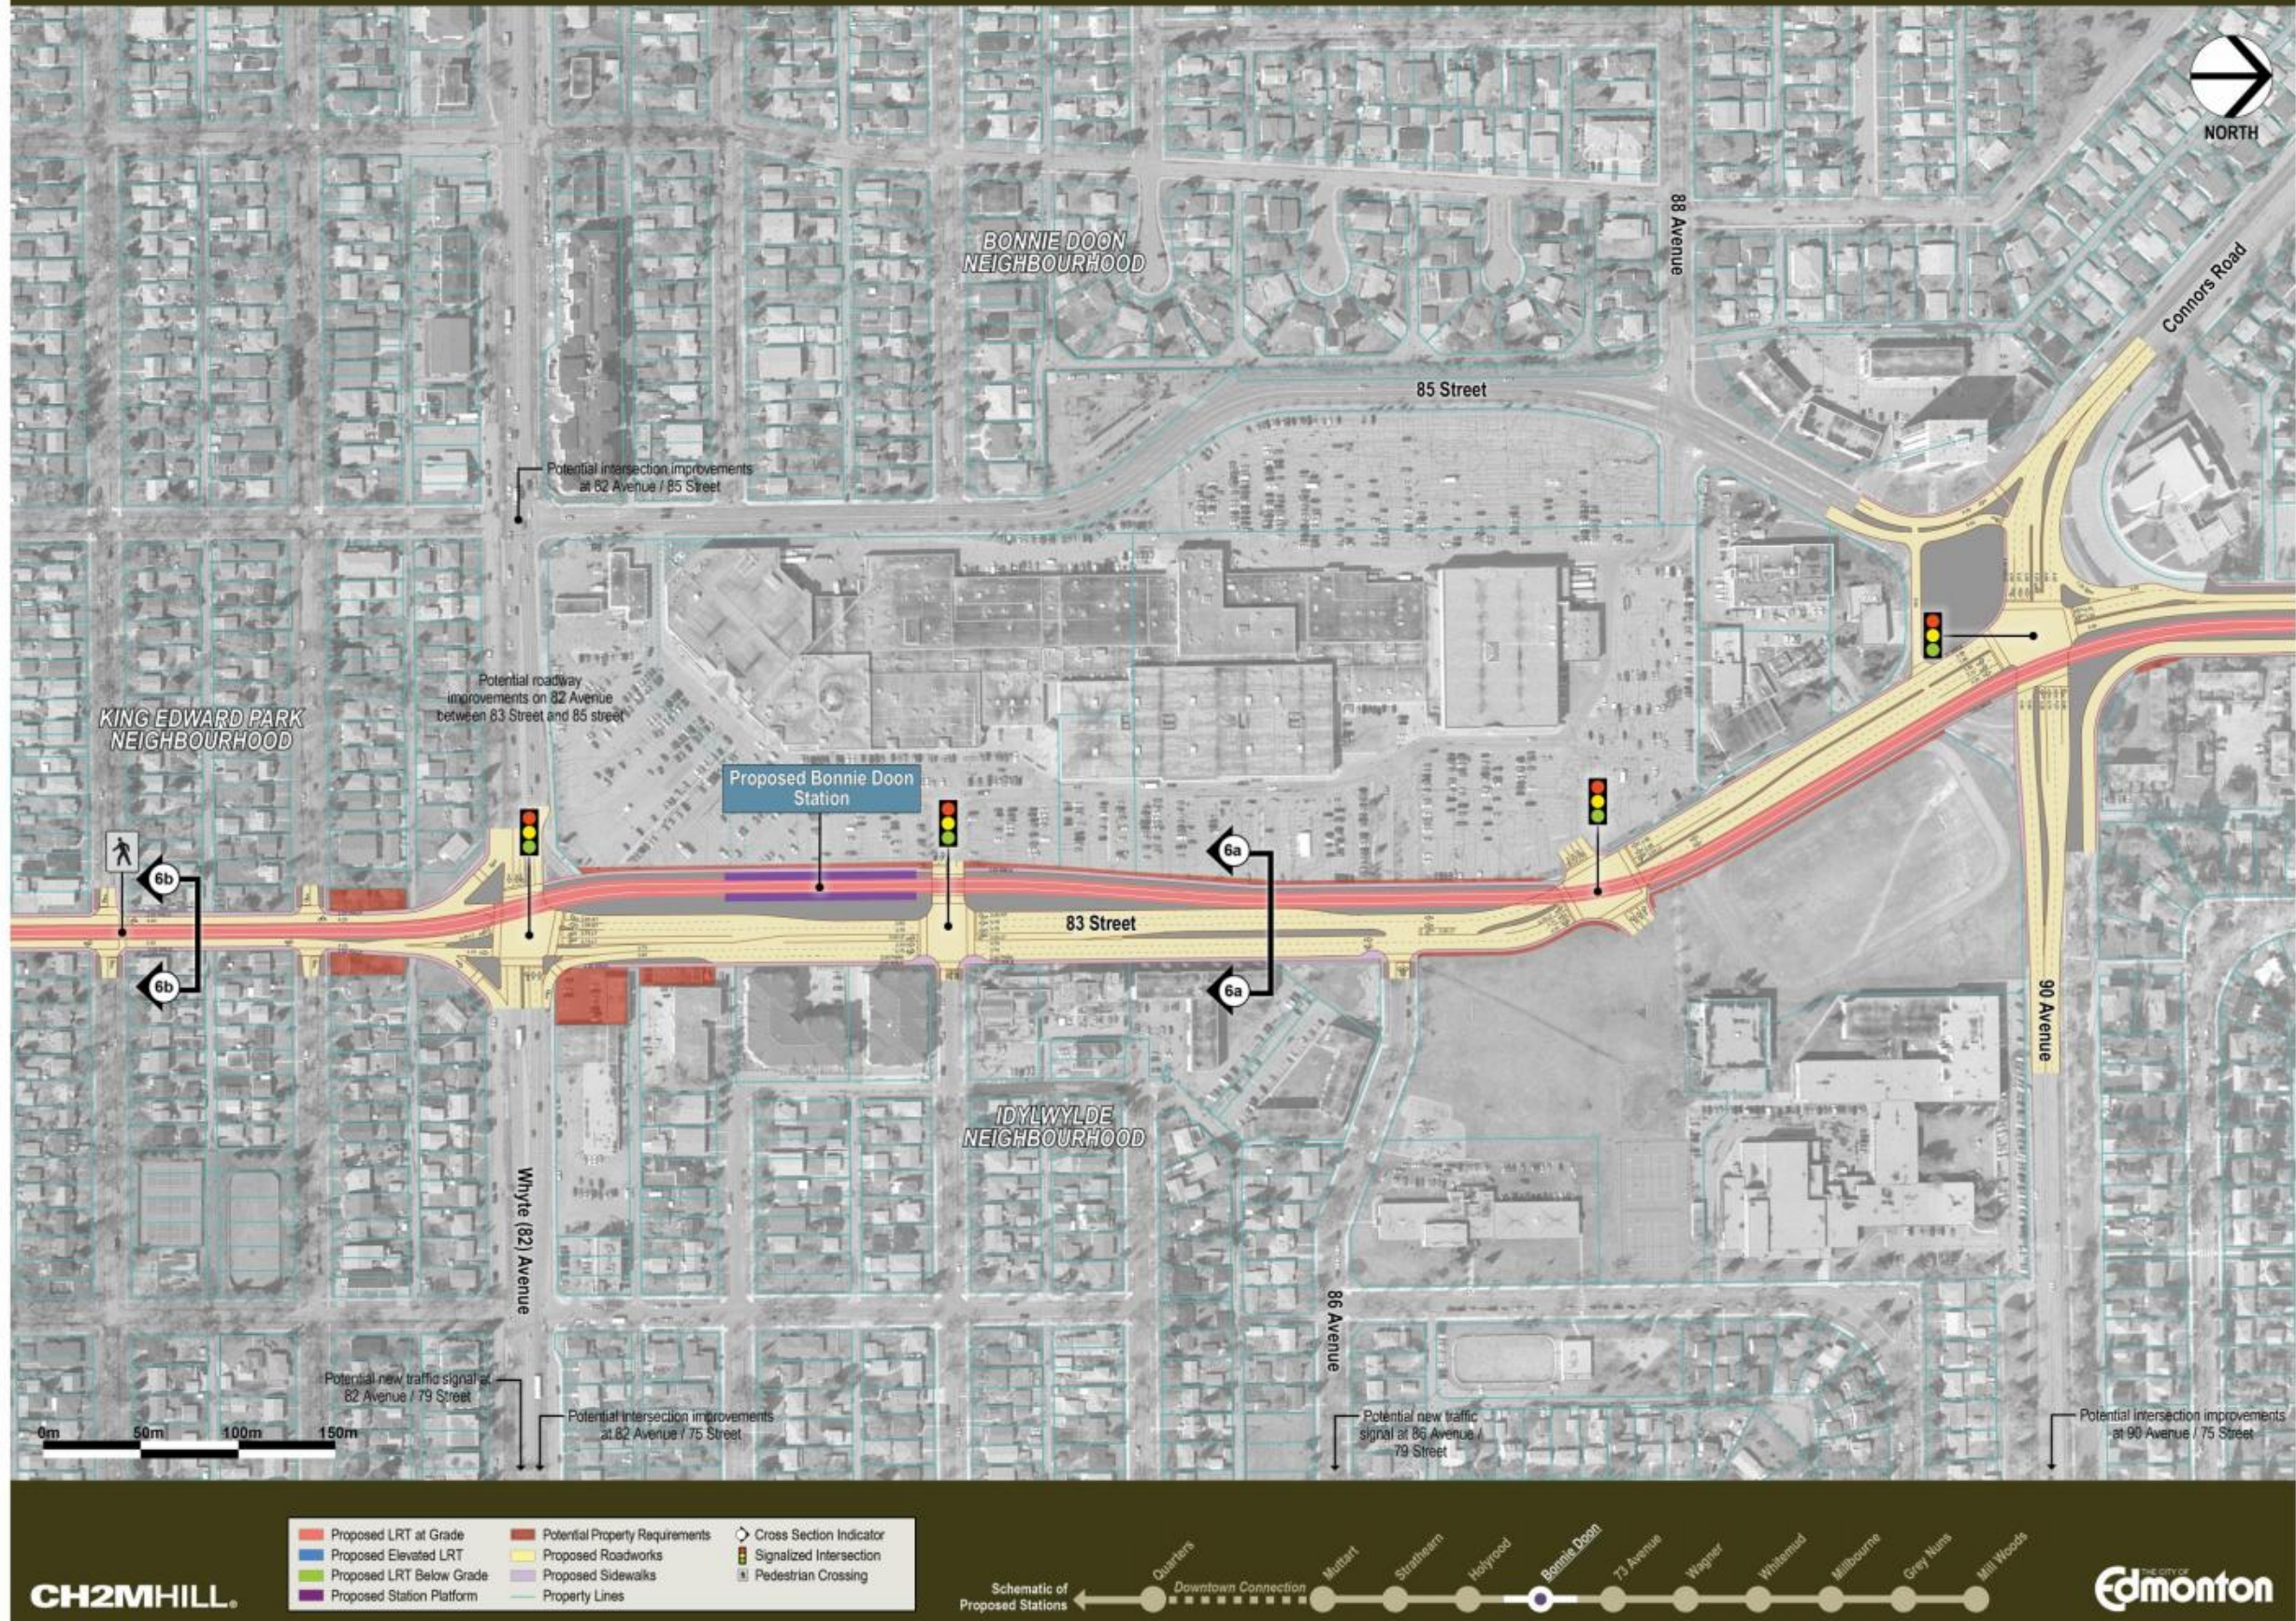


FIGURE 6: SOUTHEAST LRT – BONNIE DOON

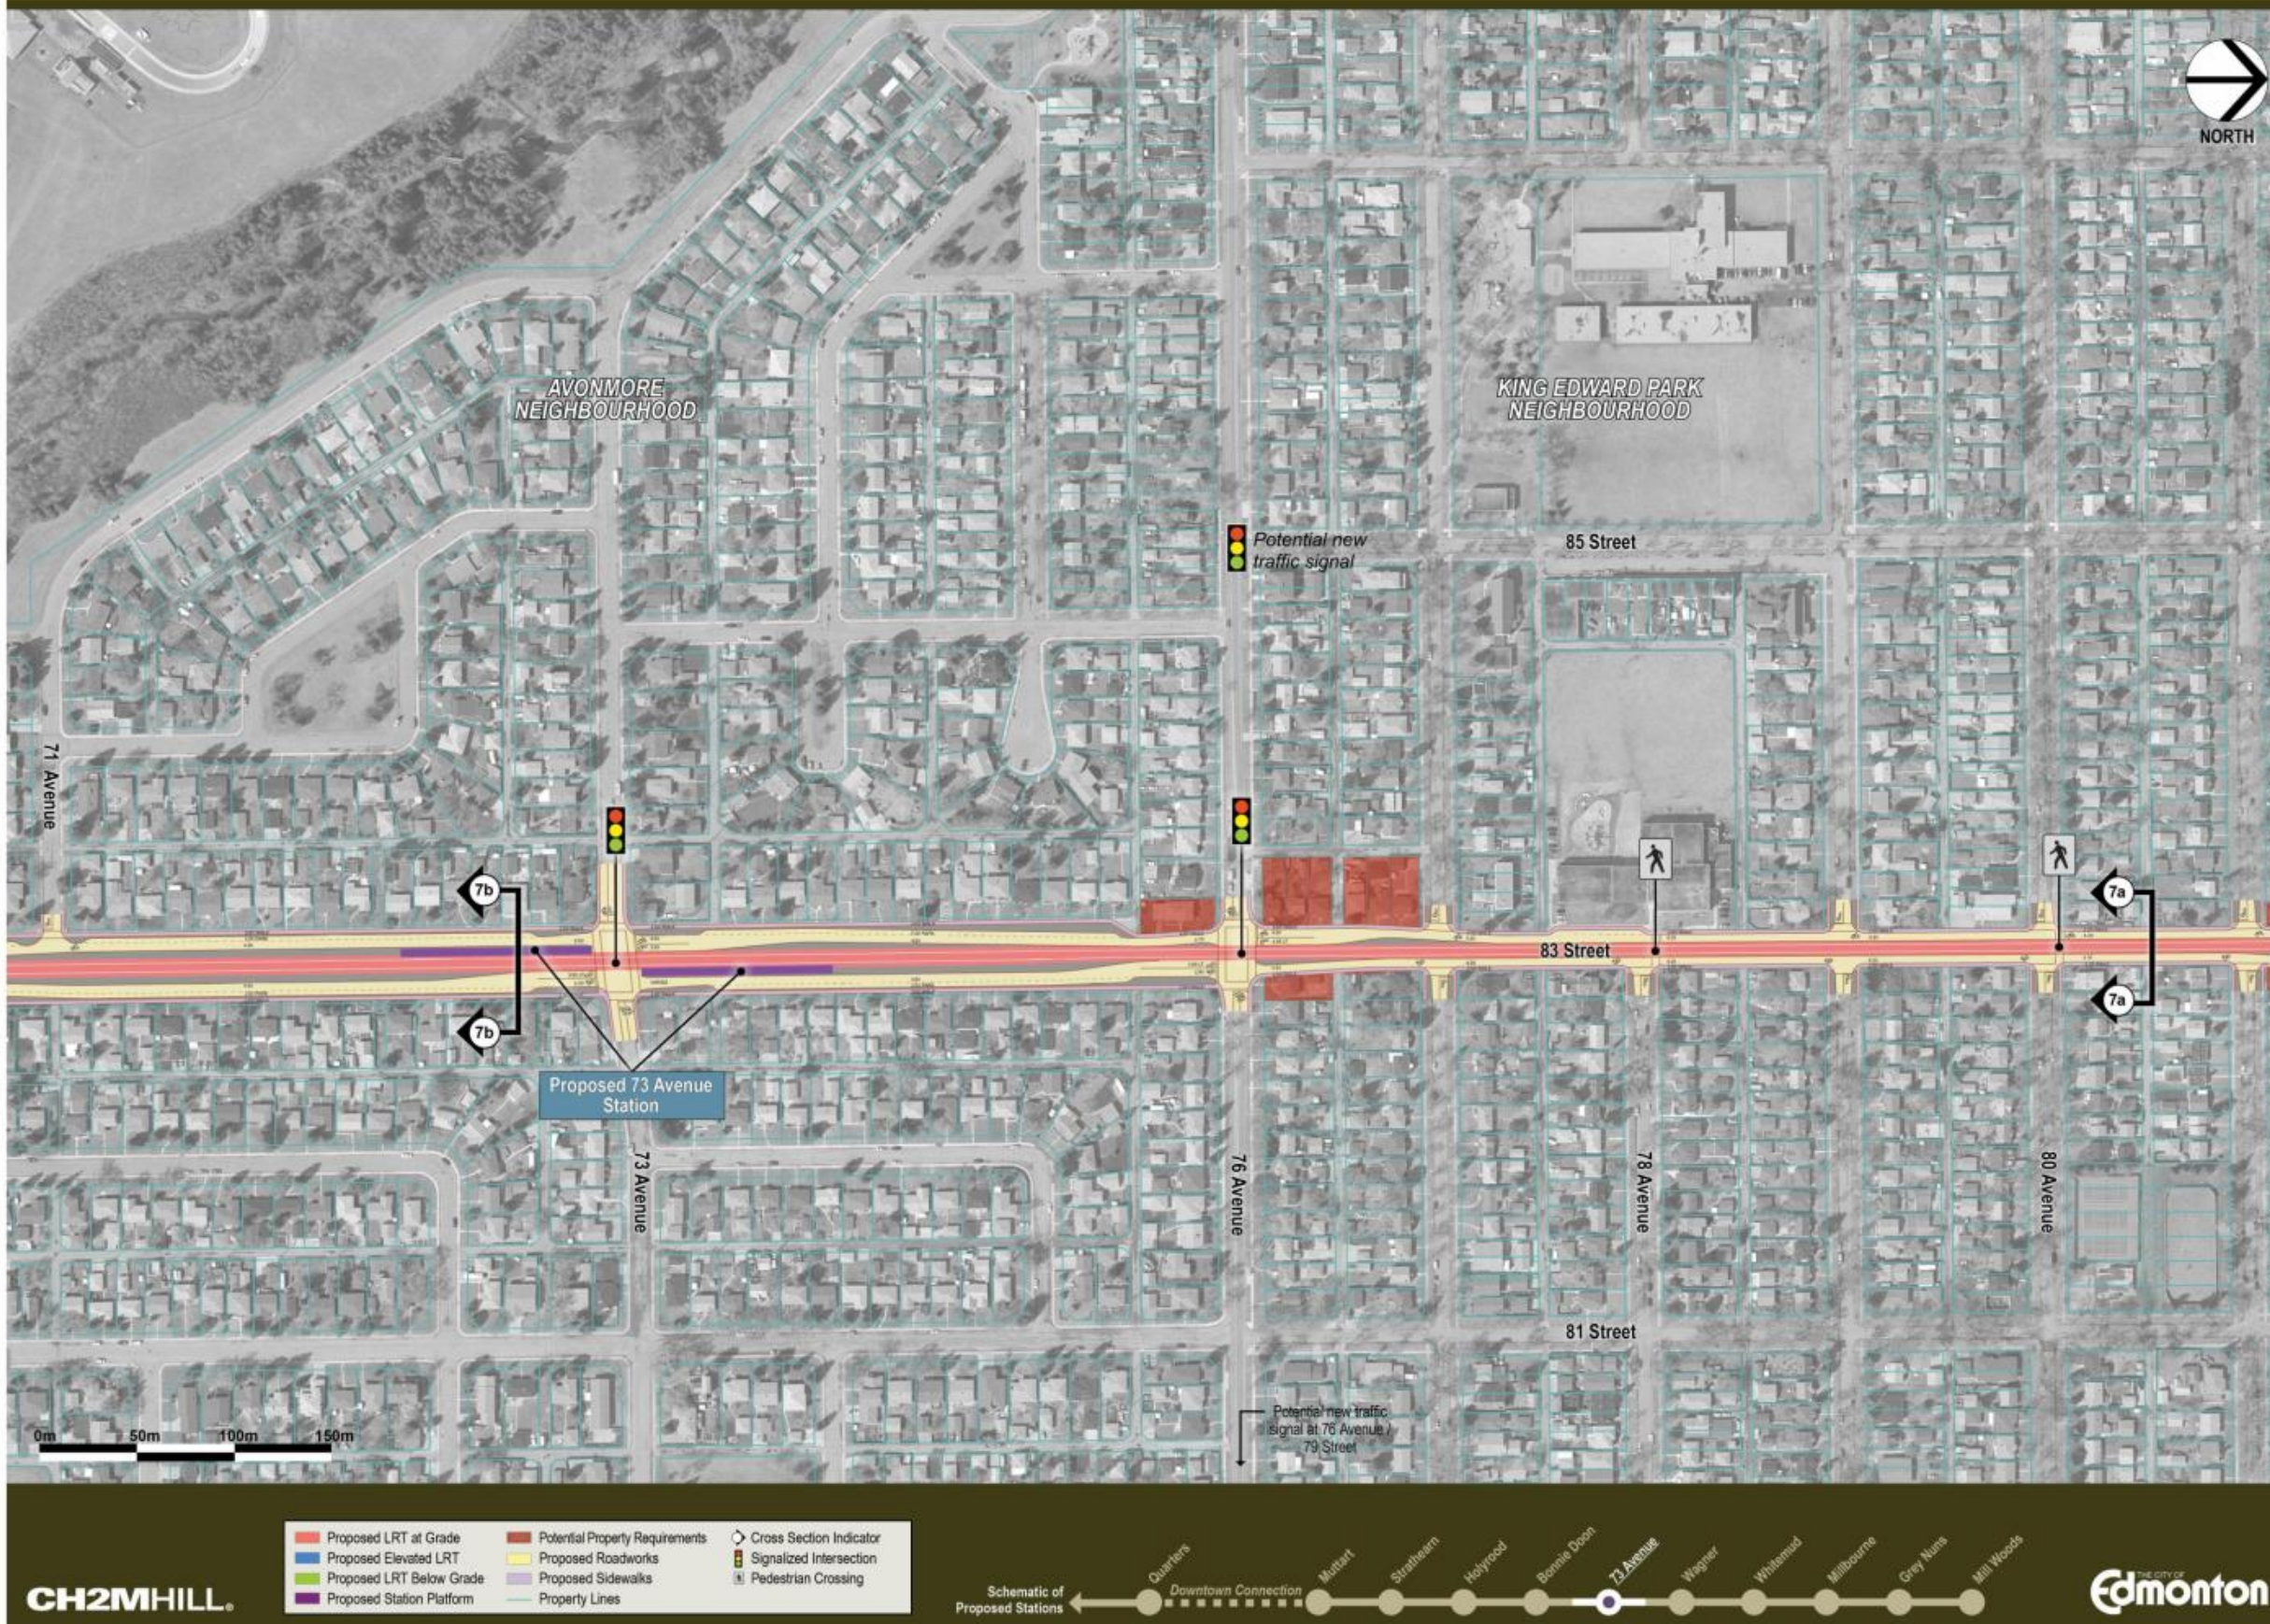


FIGURE 7: SOUTHEAST LRT – AVONMORE / KING EDWARD PARK

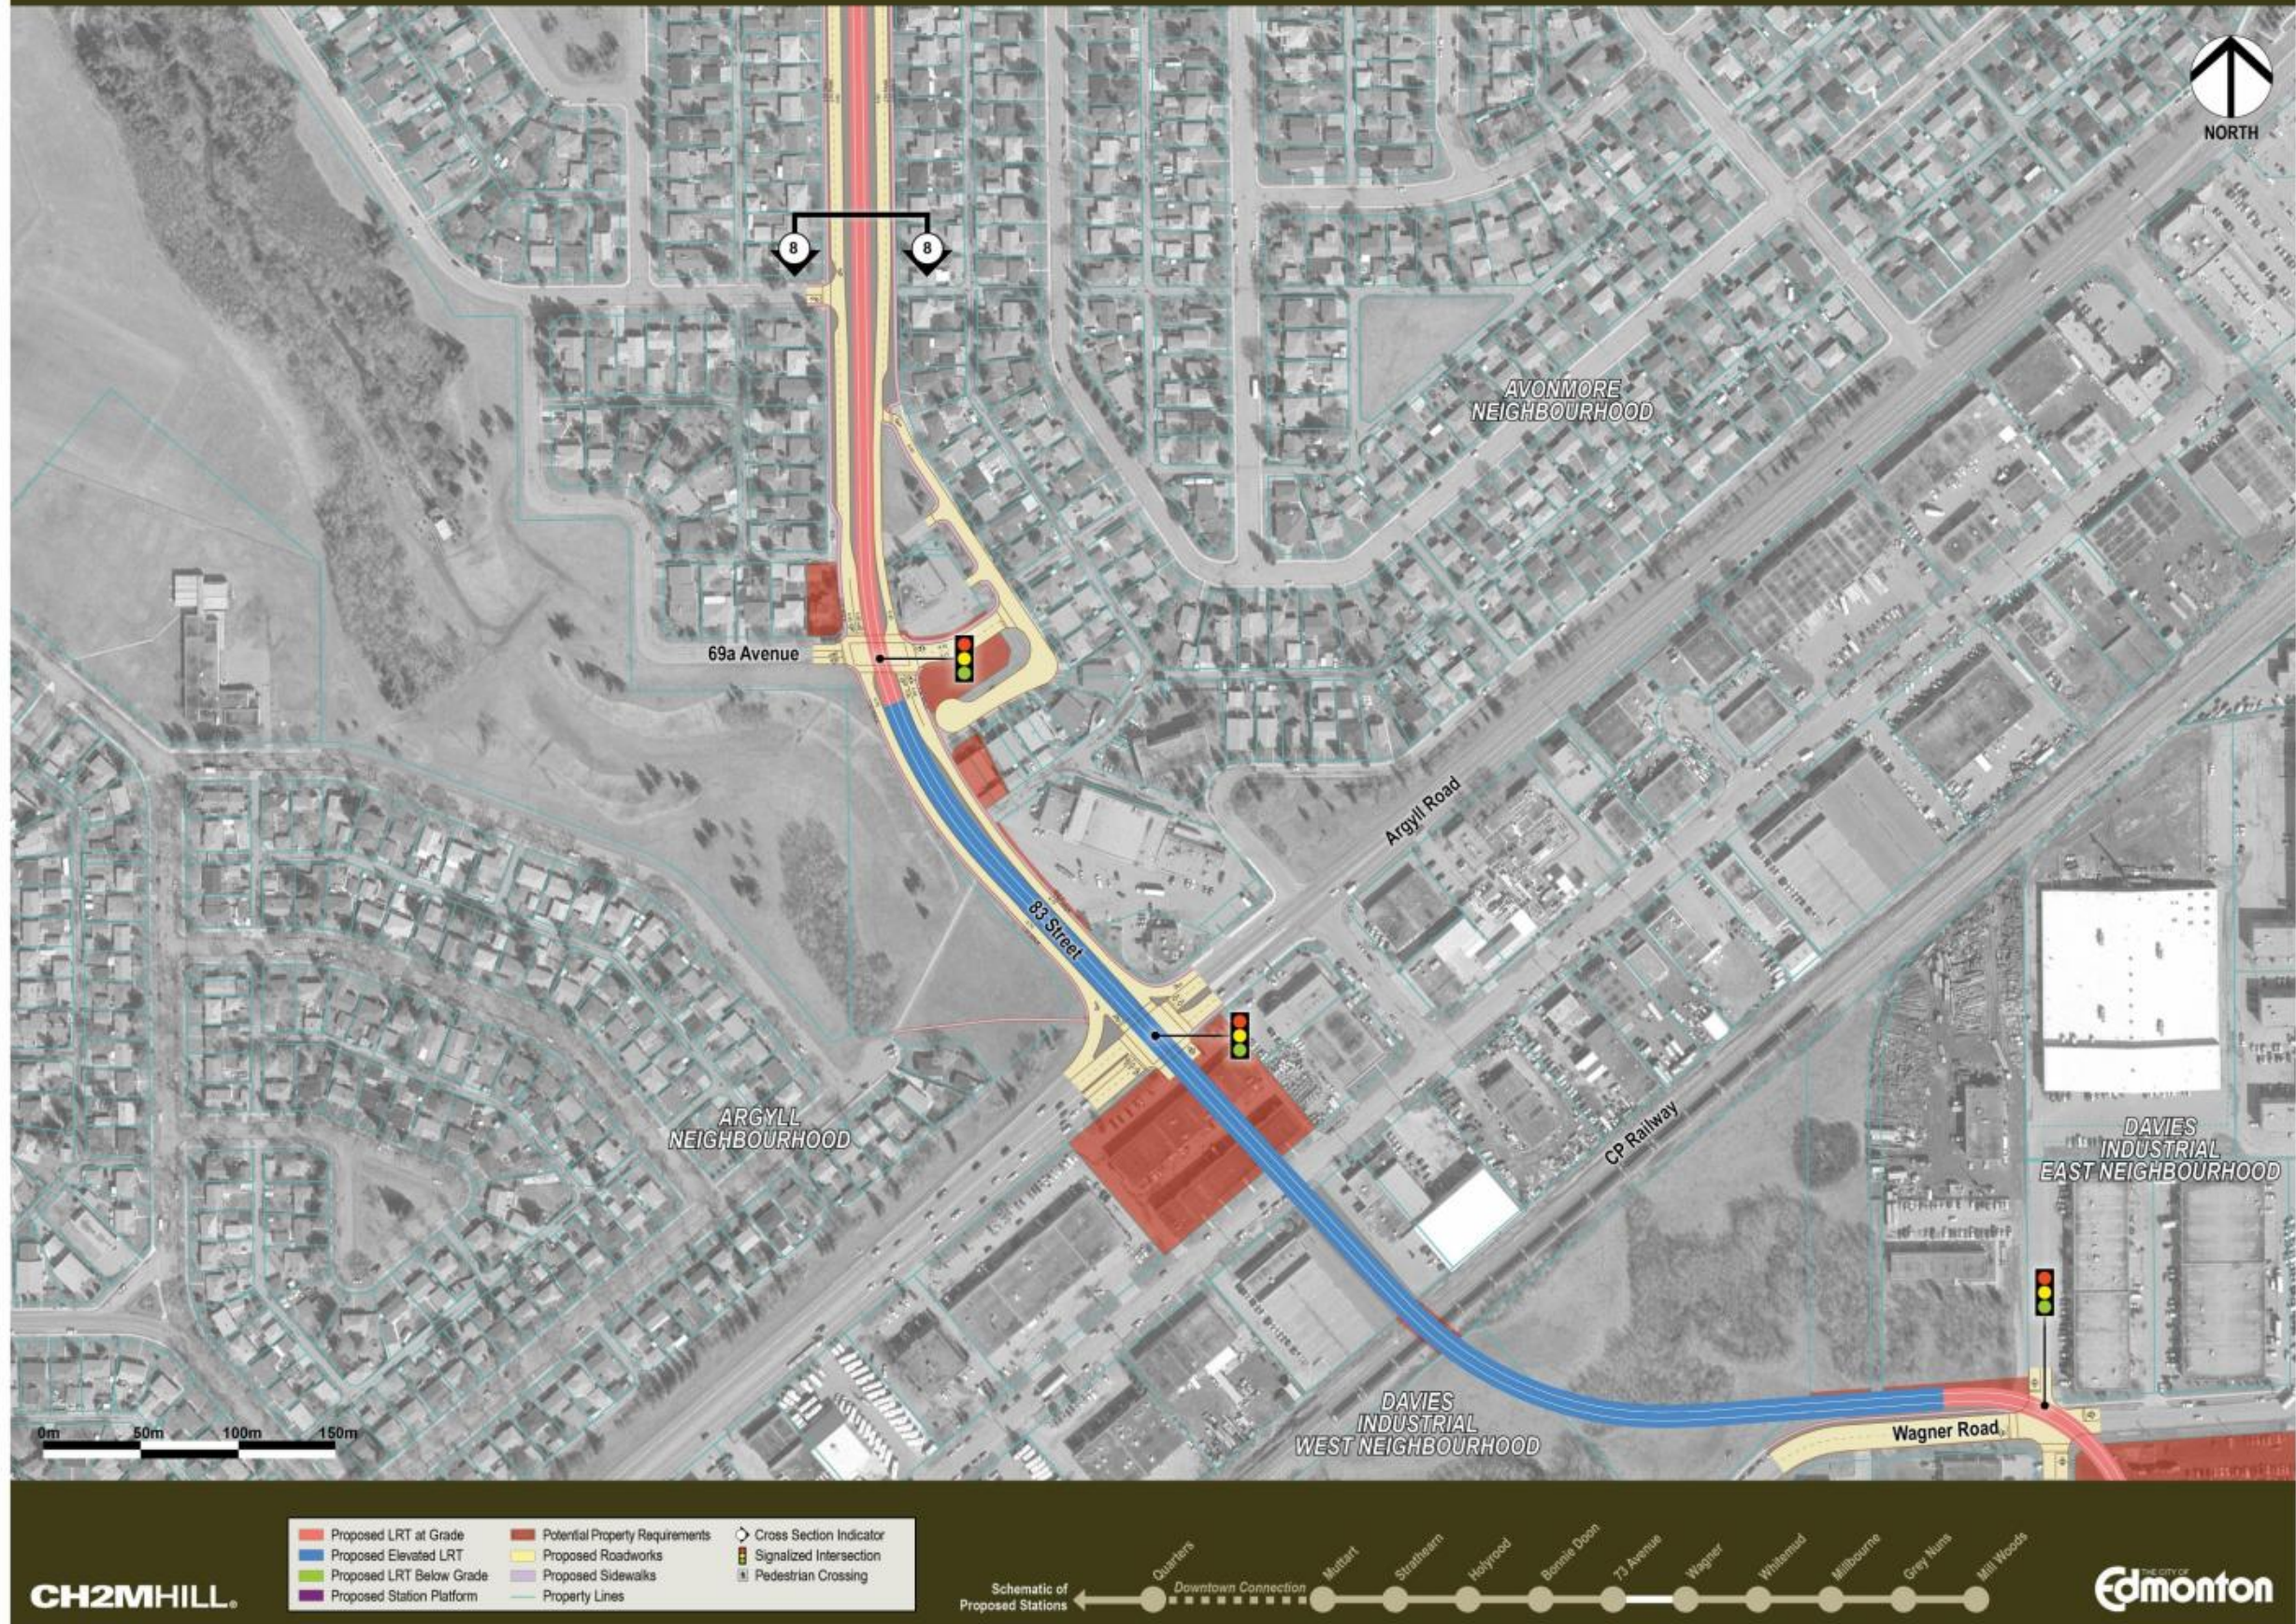


FIGURE 8: SOUTHEAST LRT – ARGYLL

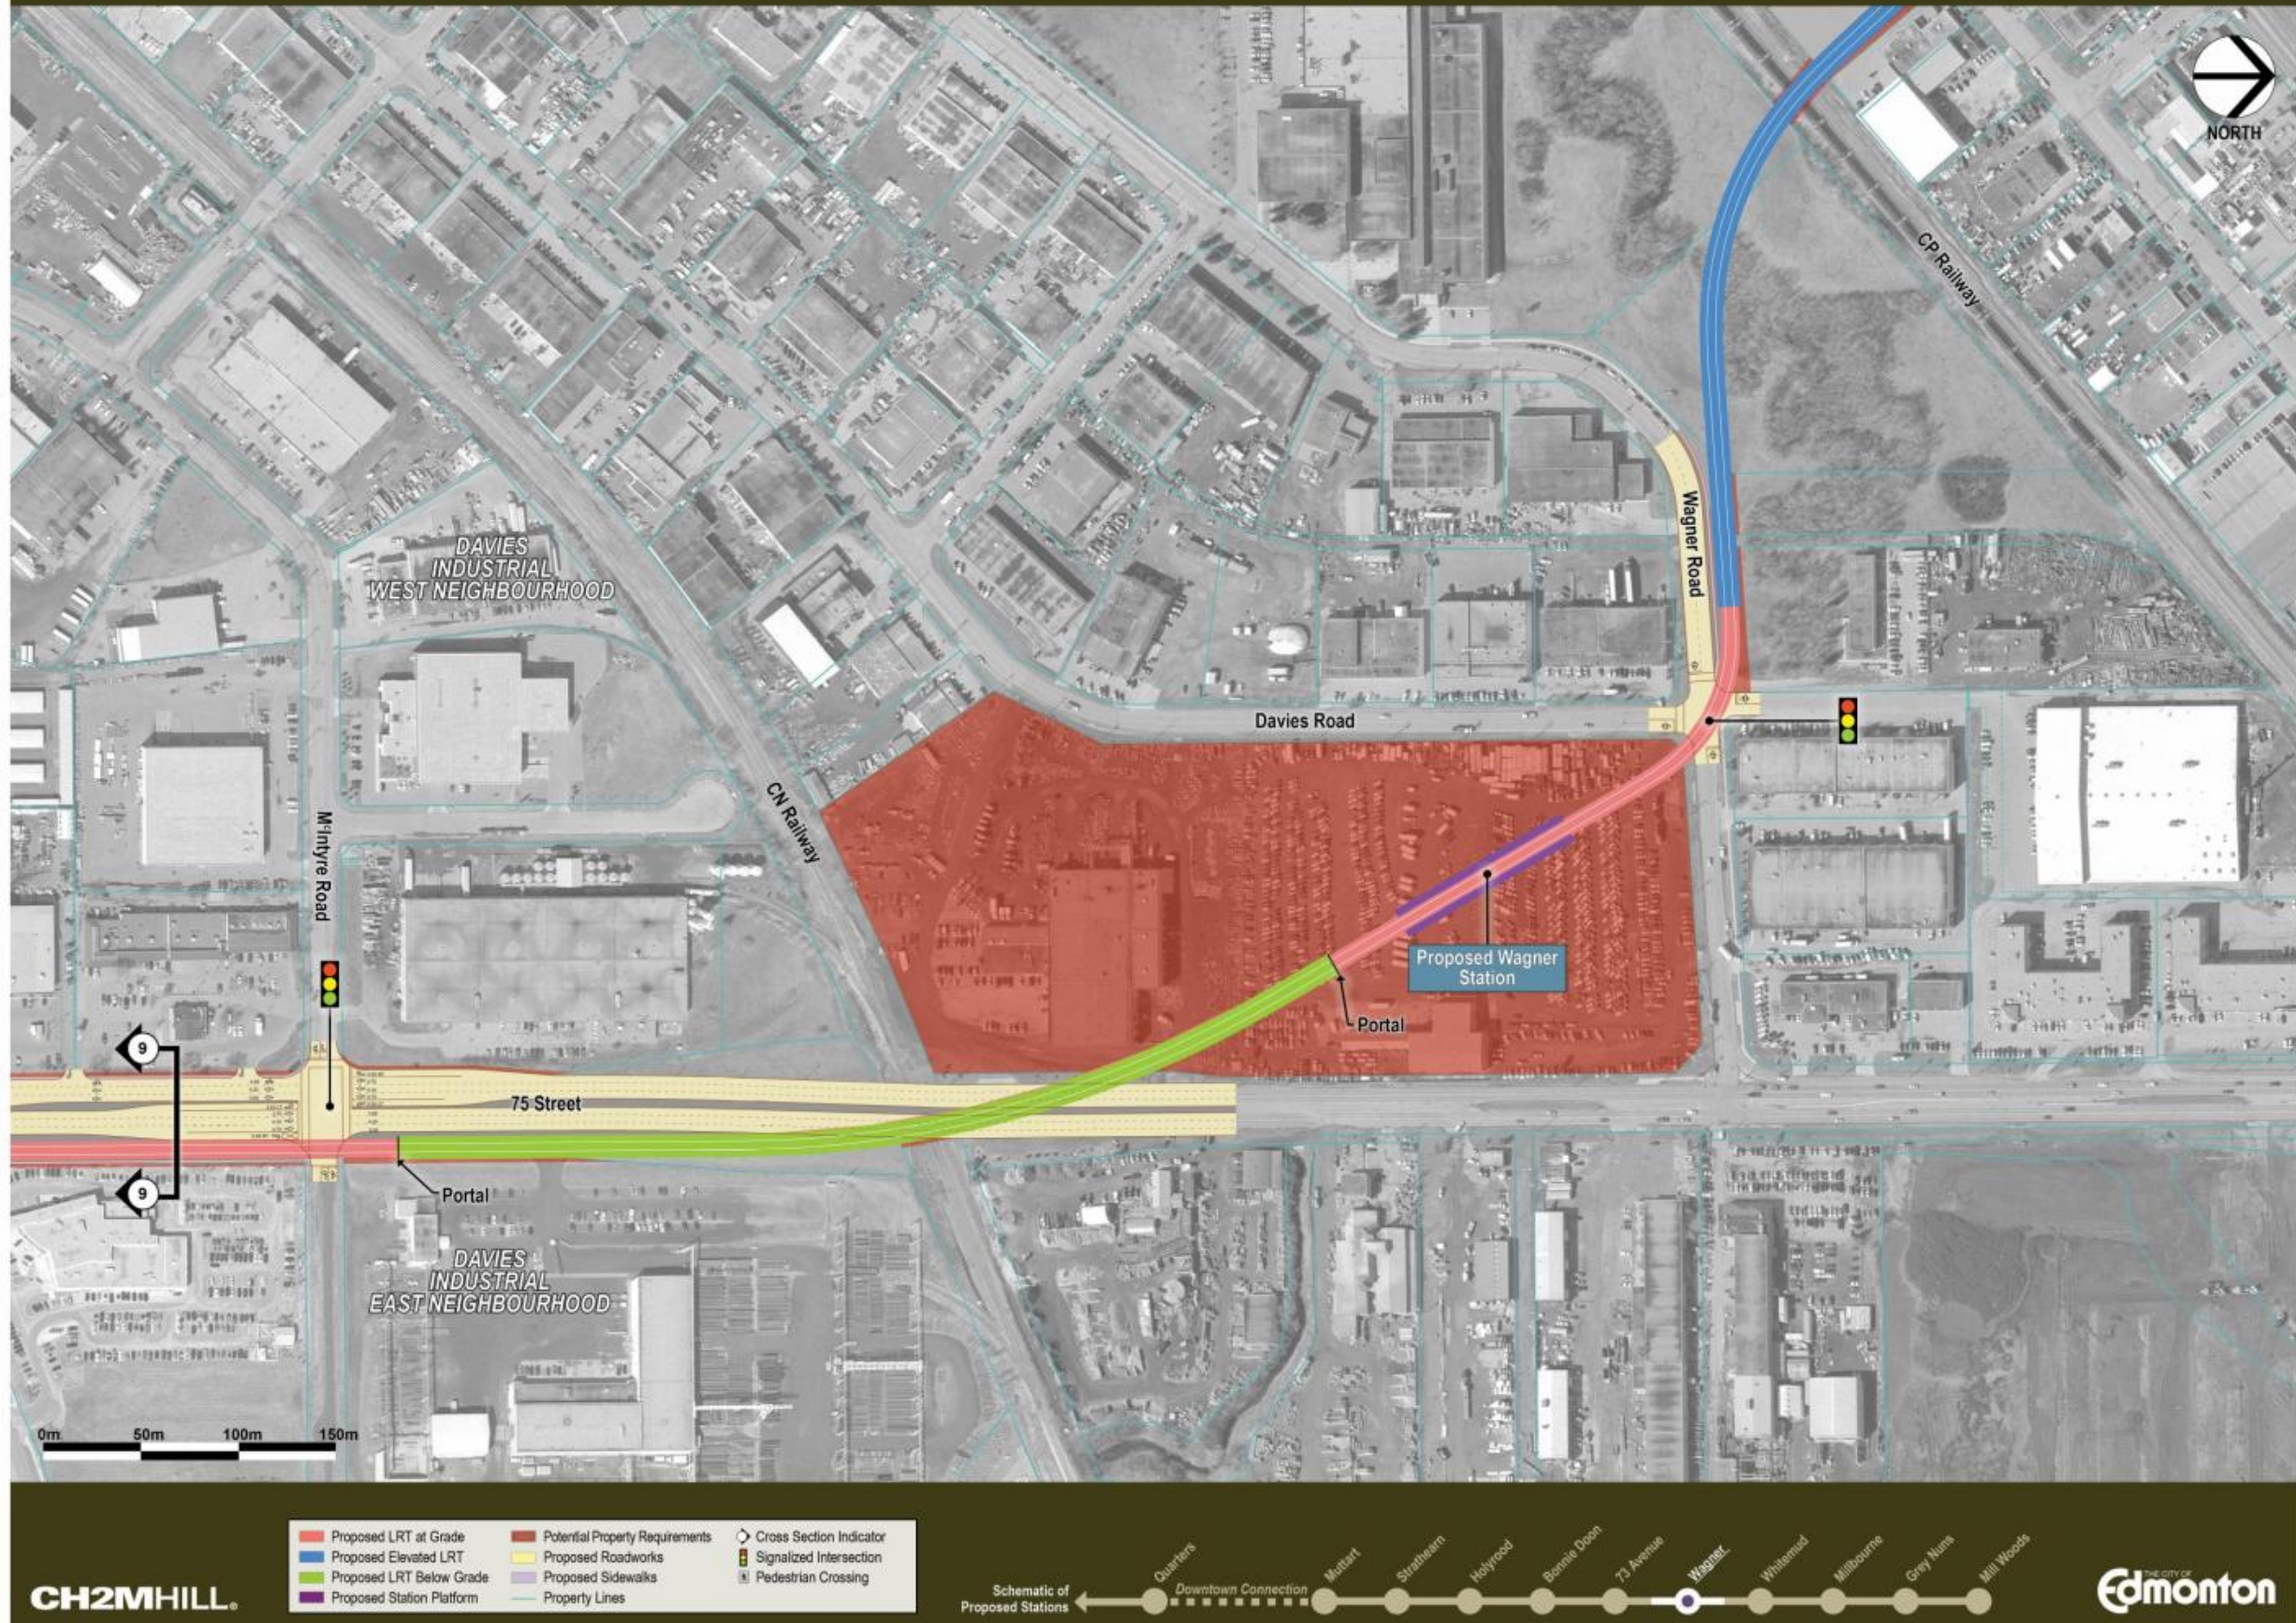


FIGURE 9: SOUTHEAST LRT - WAGNER

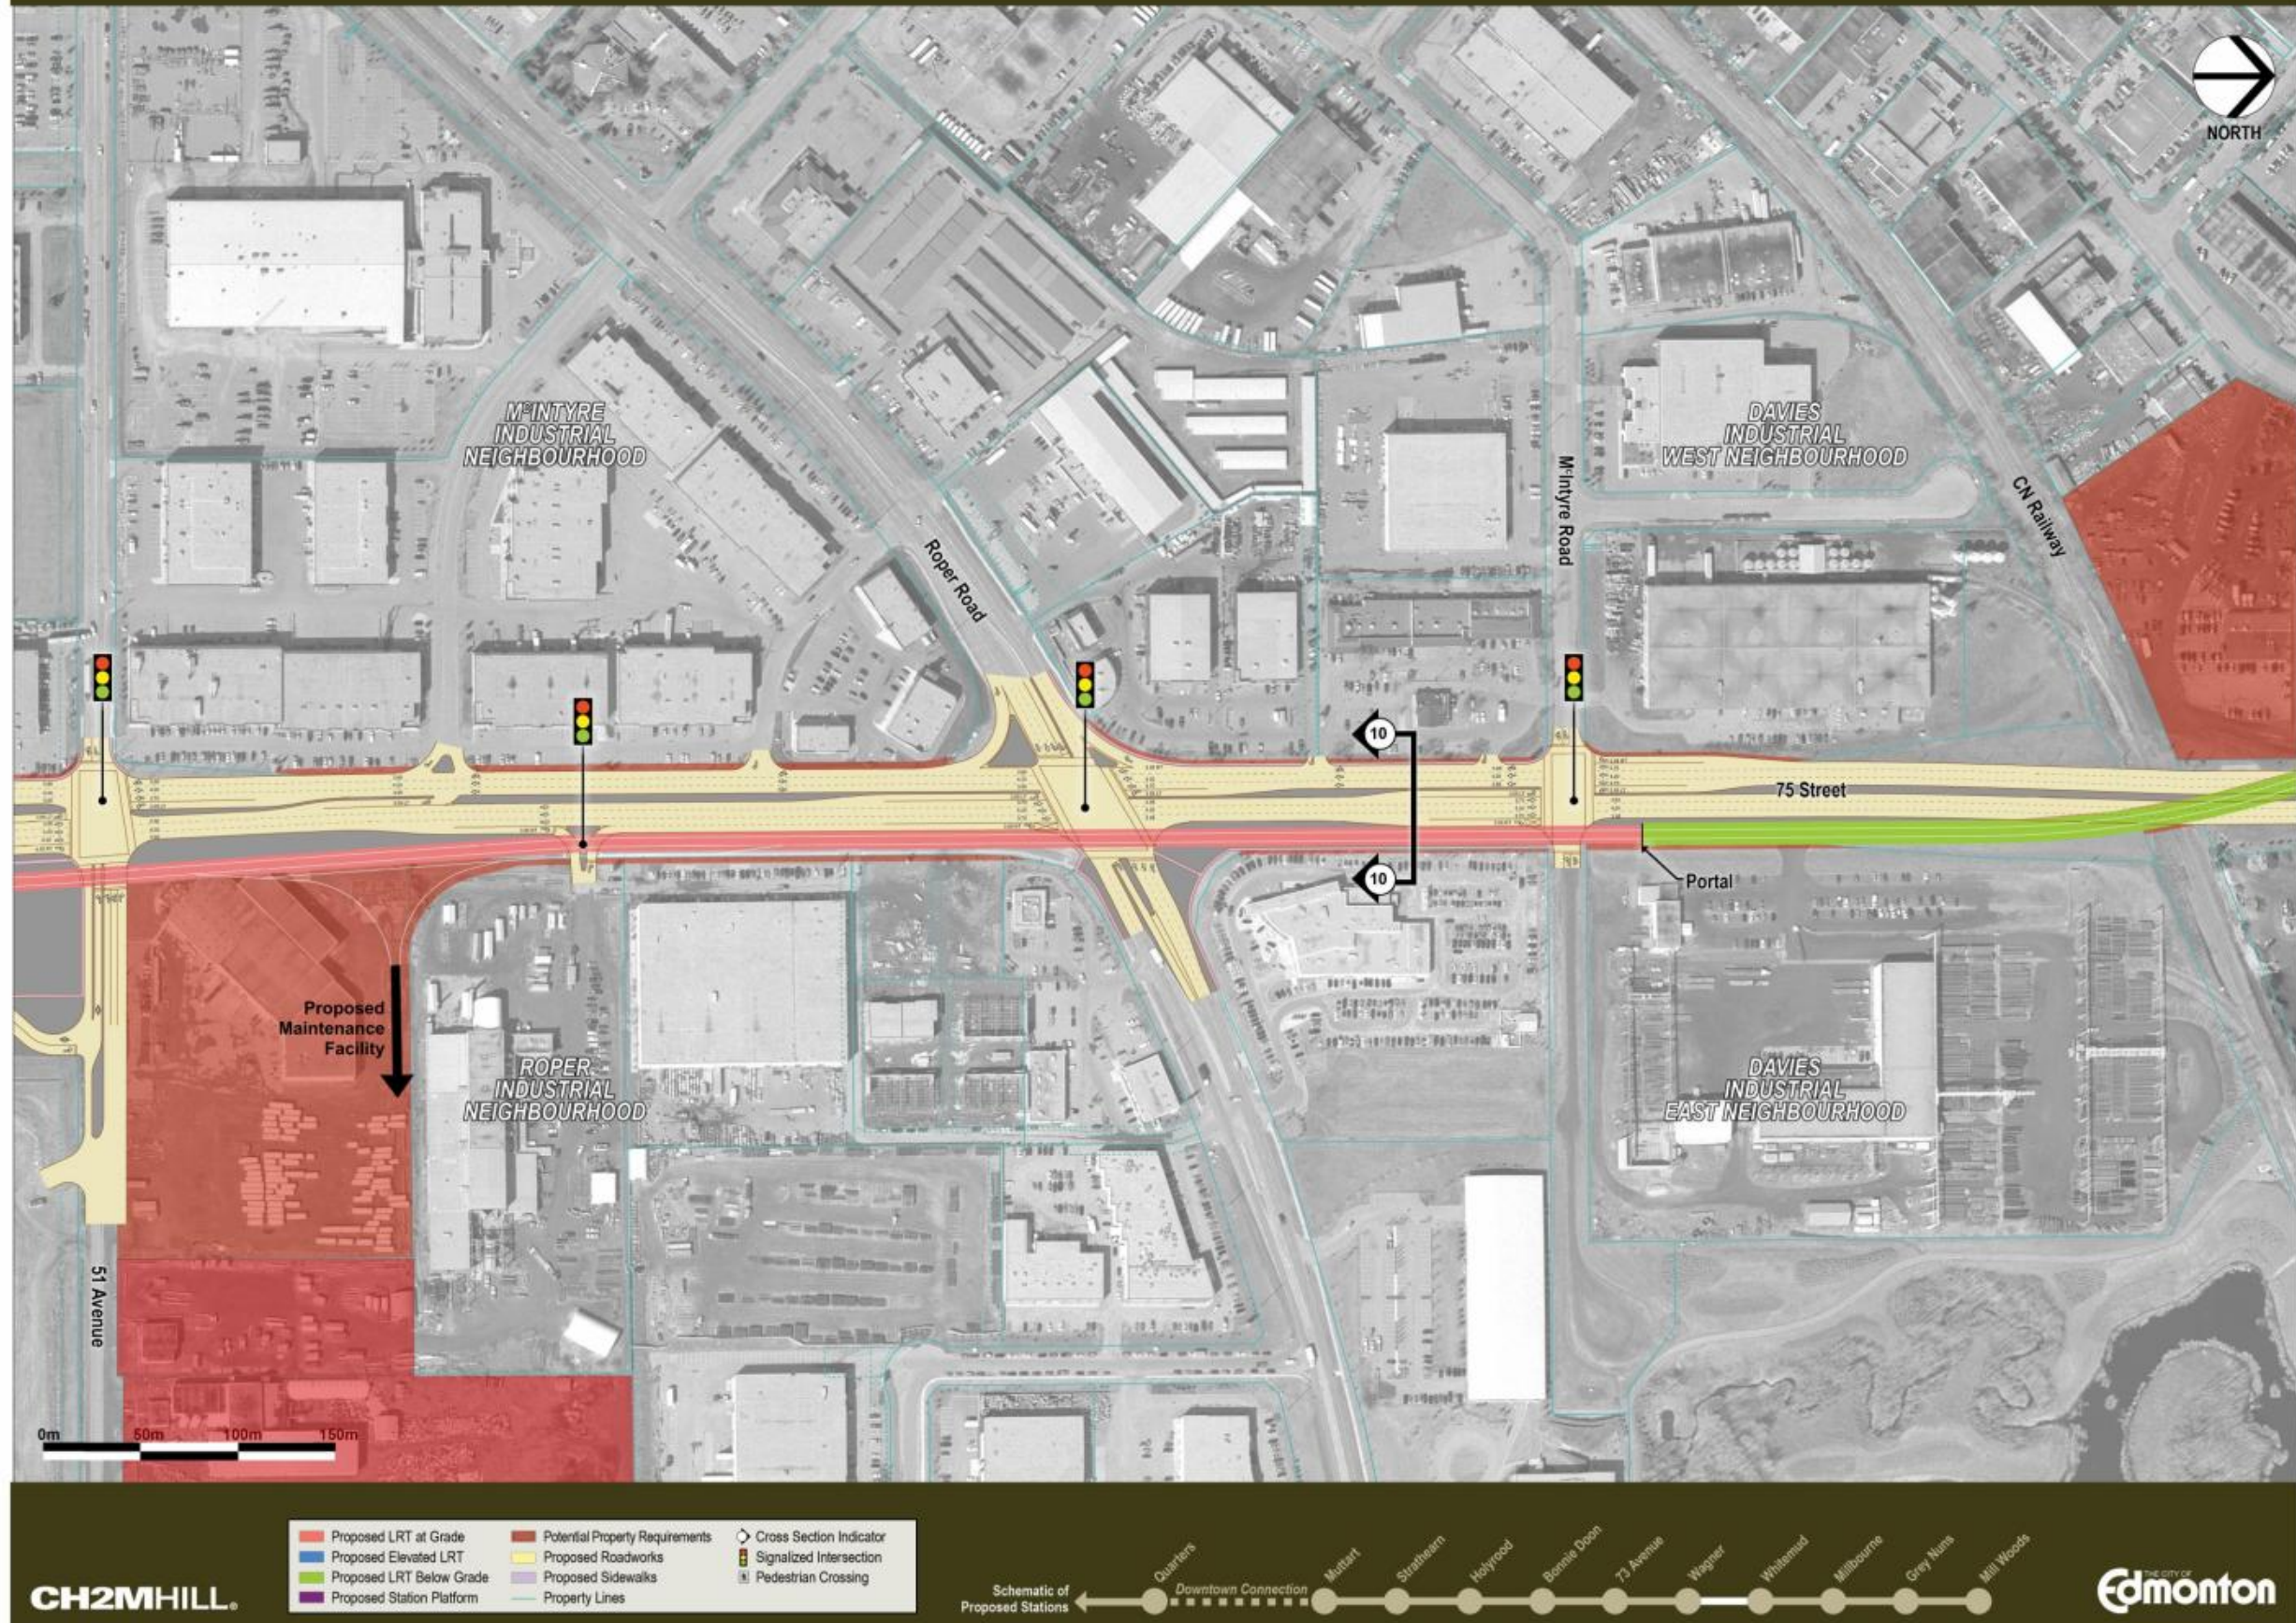


FIGURE 10: SOUTHEAST LRT - 75 STREET

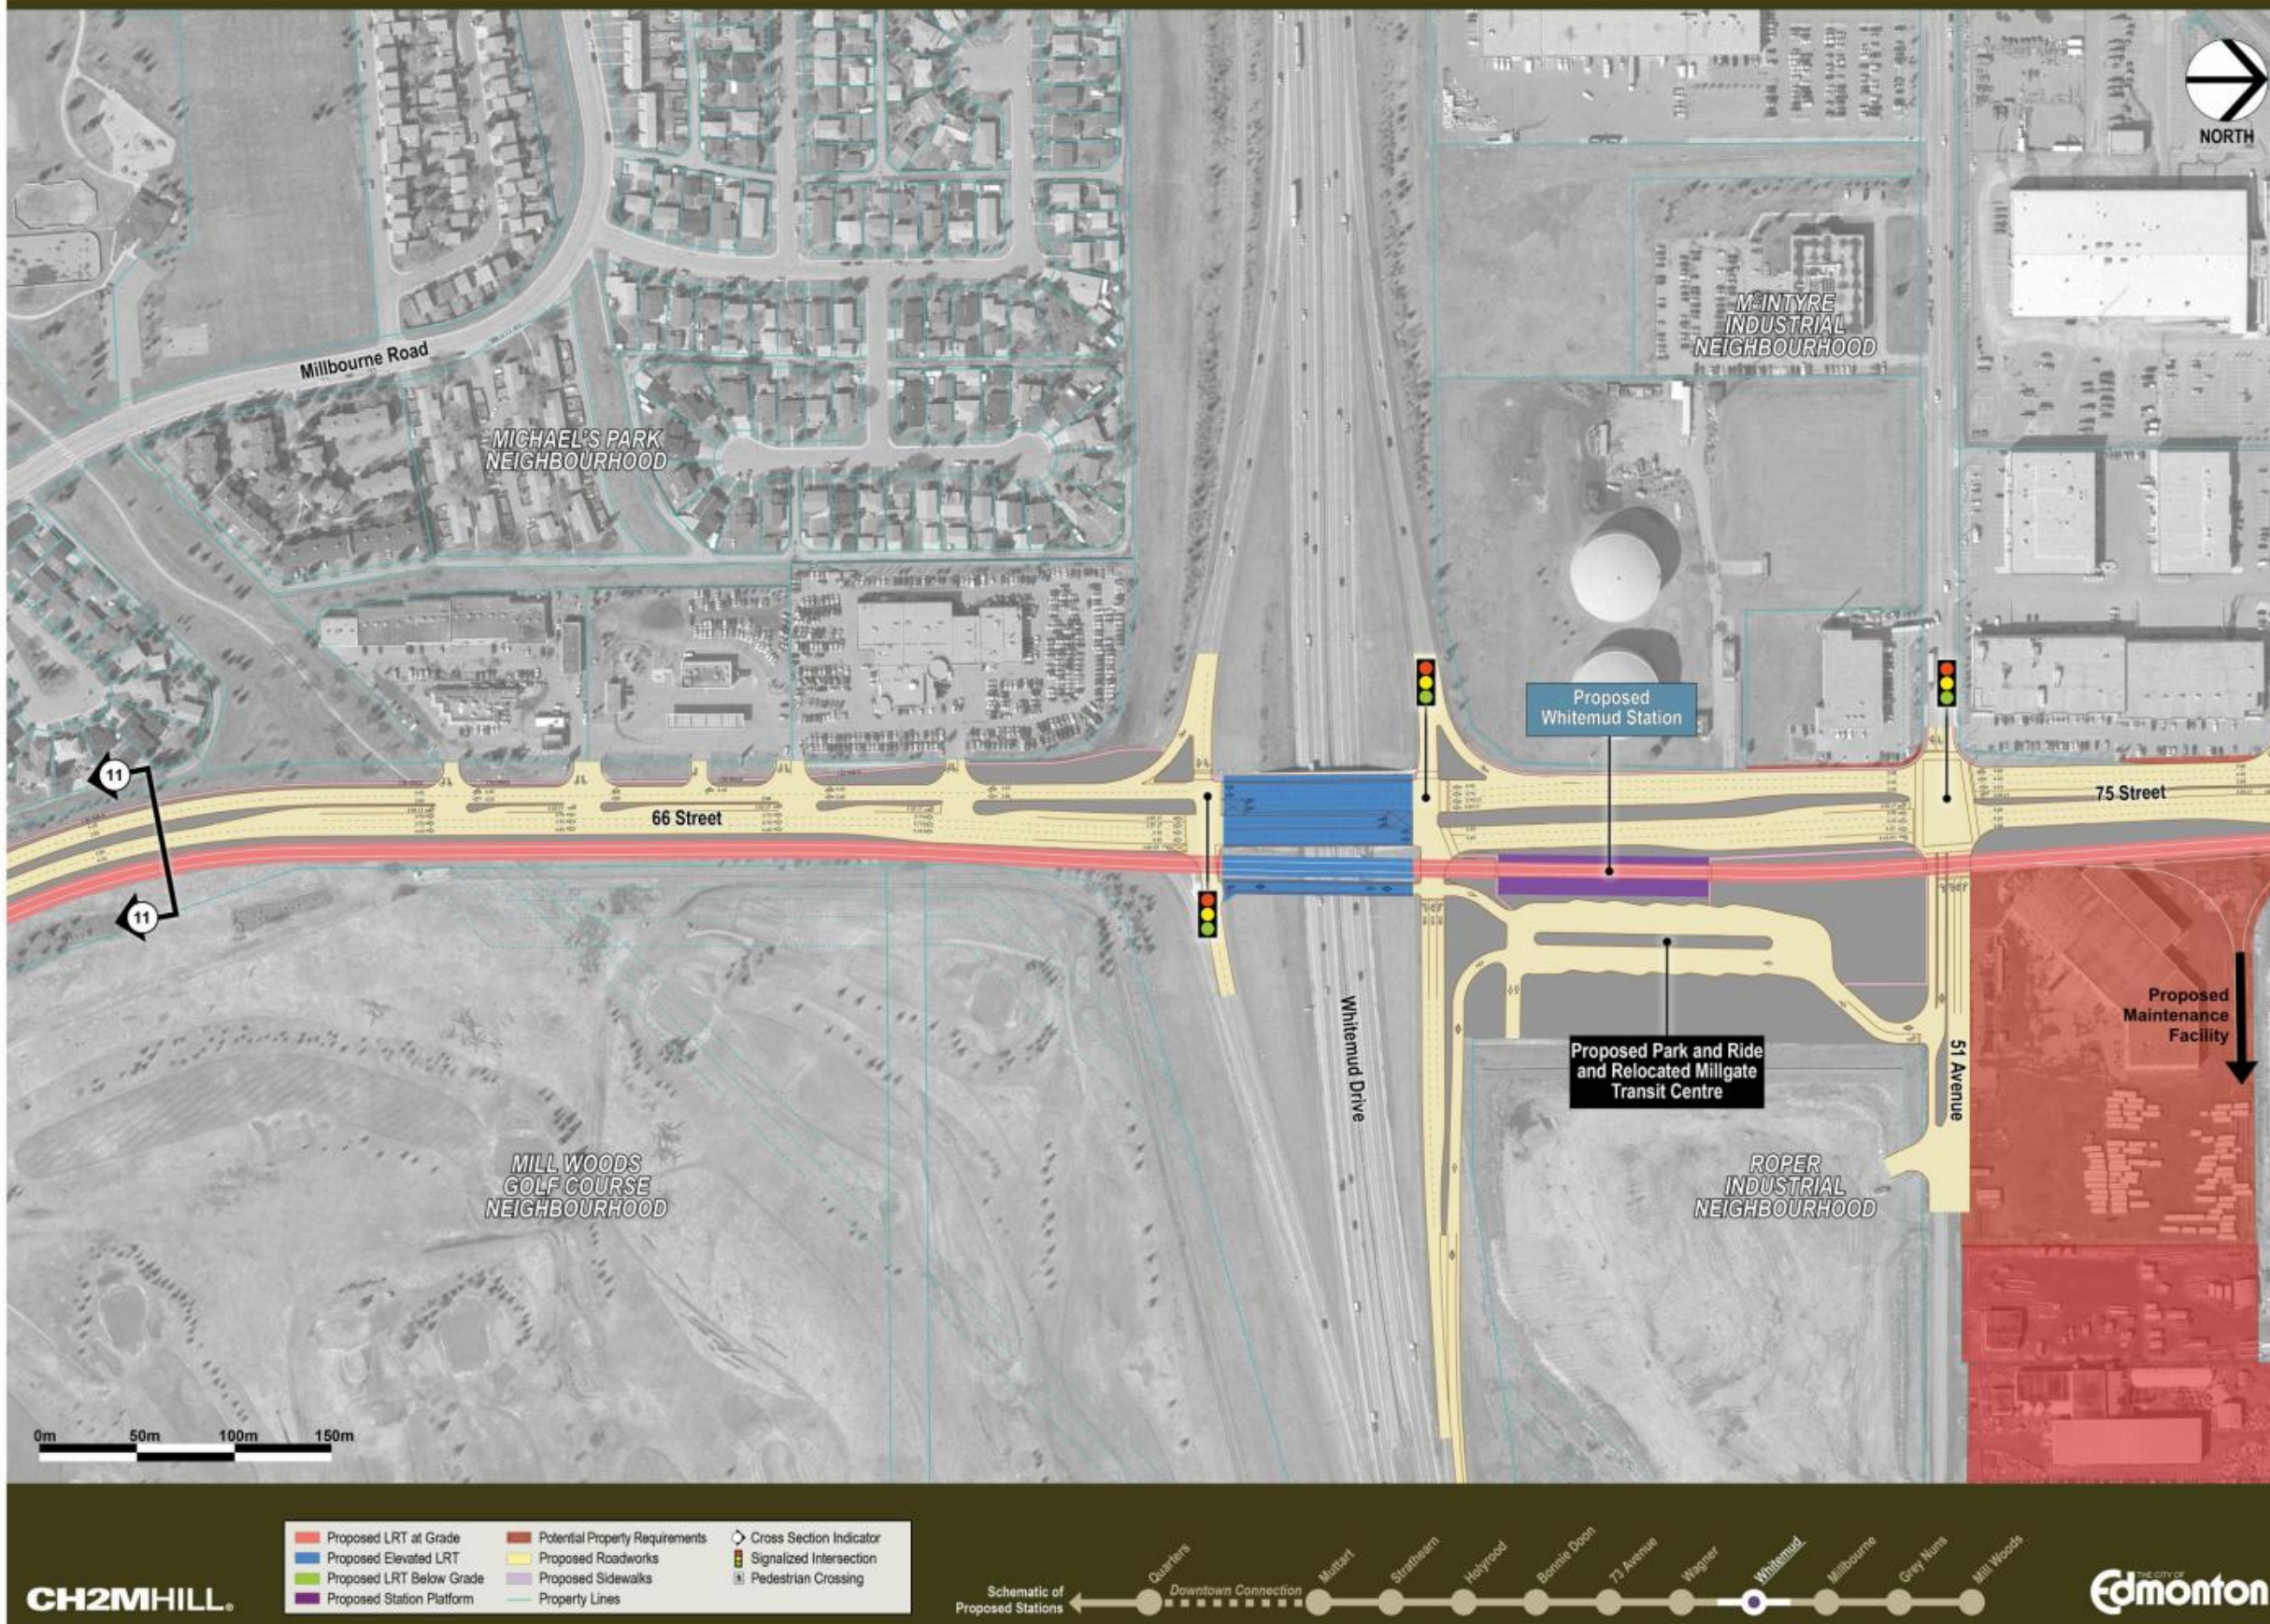


FIGURE 11: SOUTHEAST LRT – WHITEMUD DRIVE


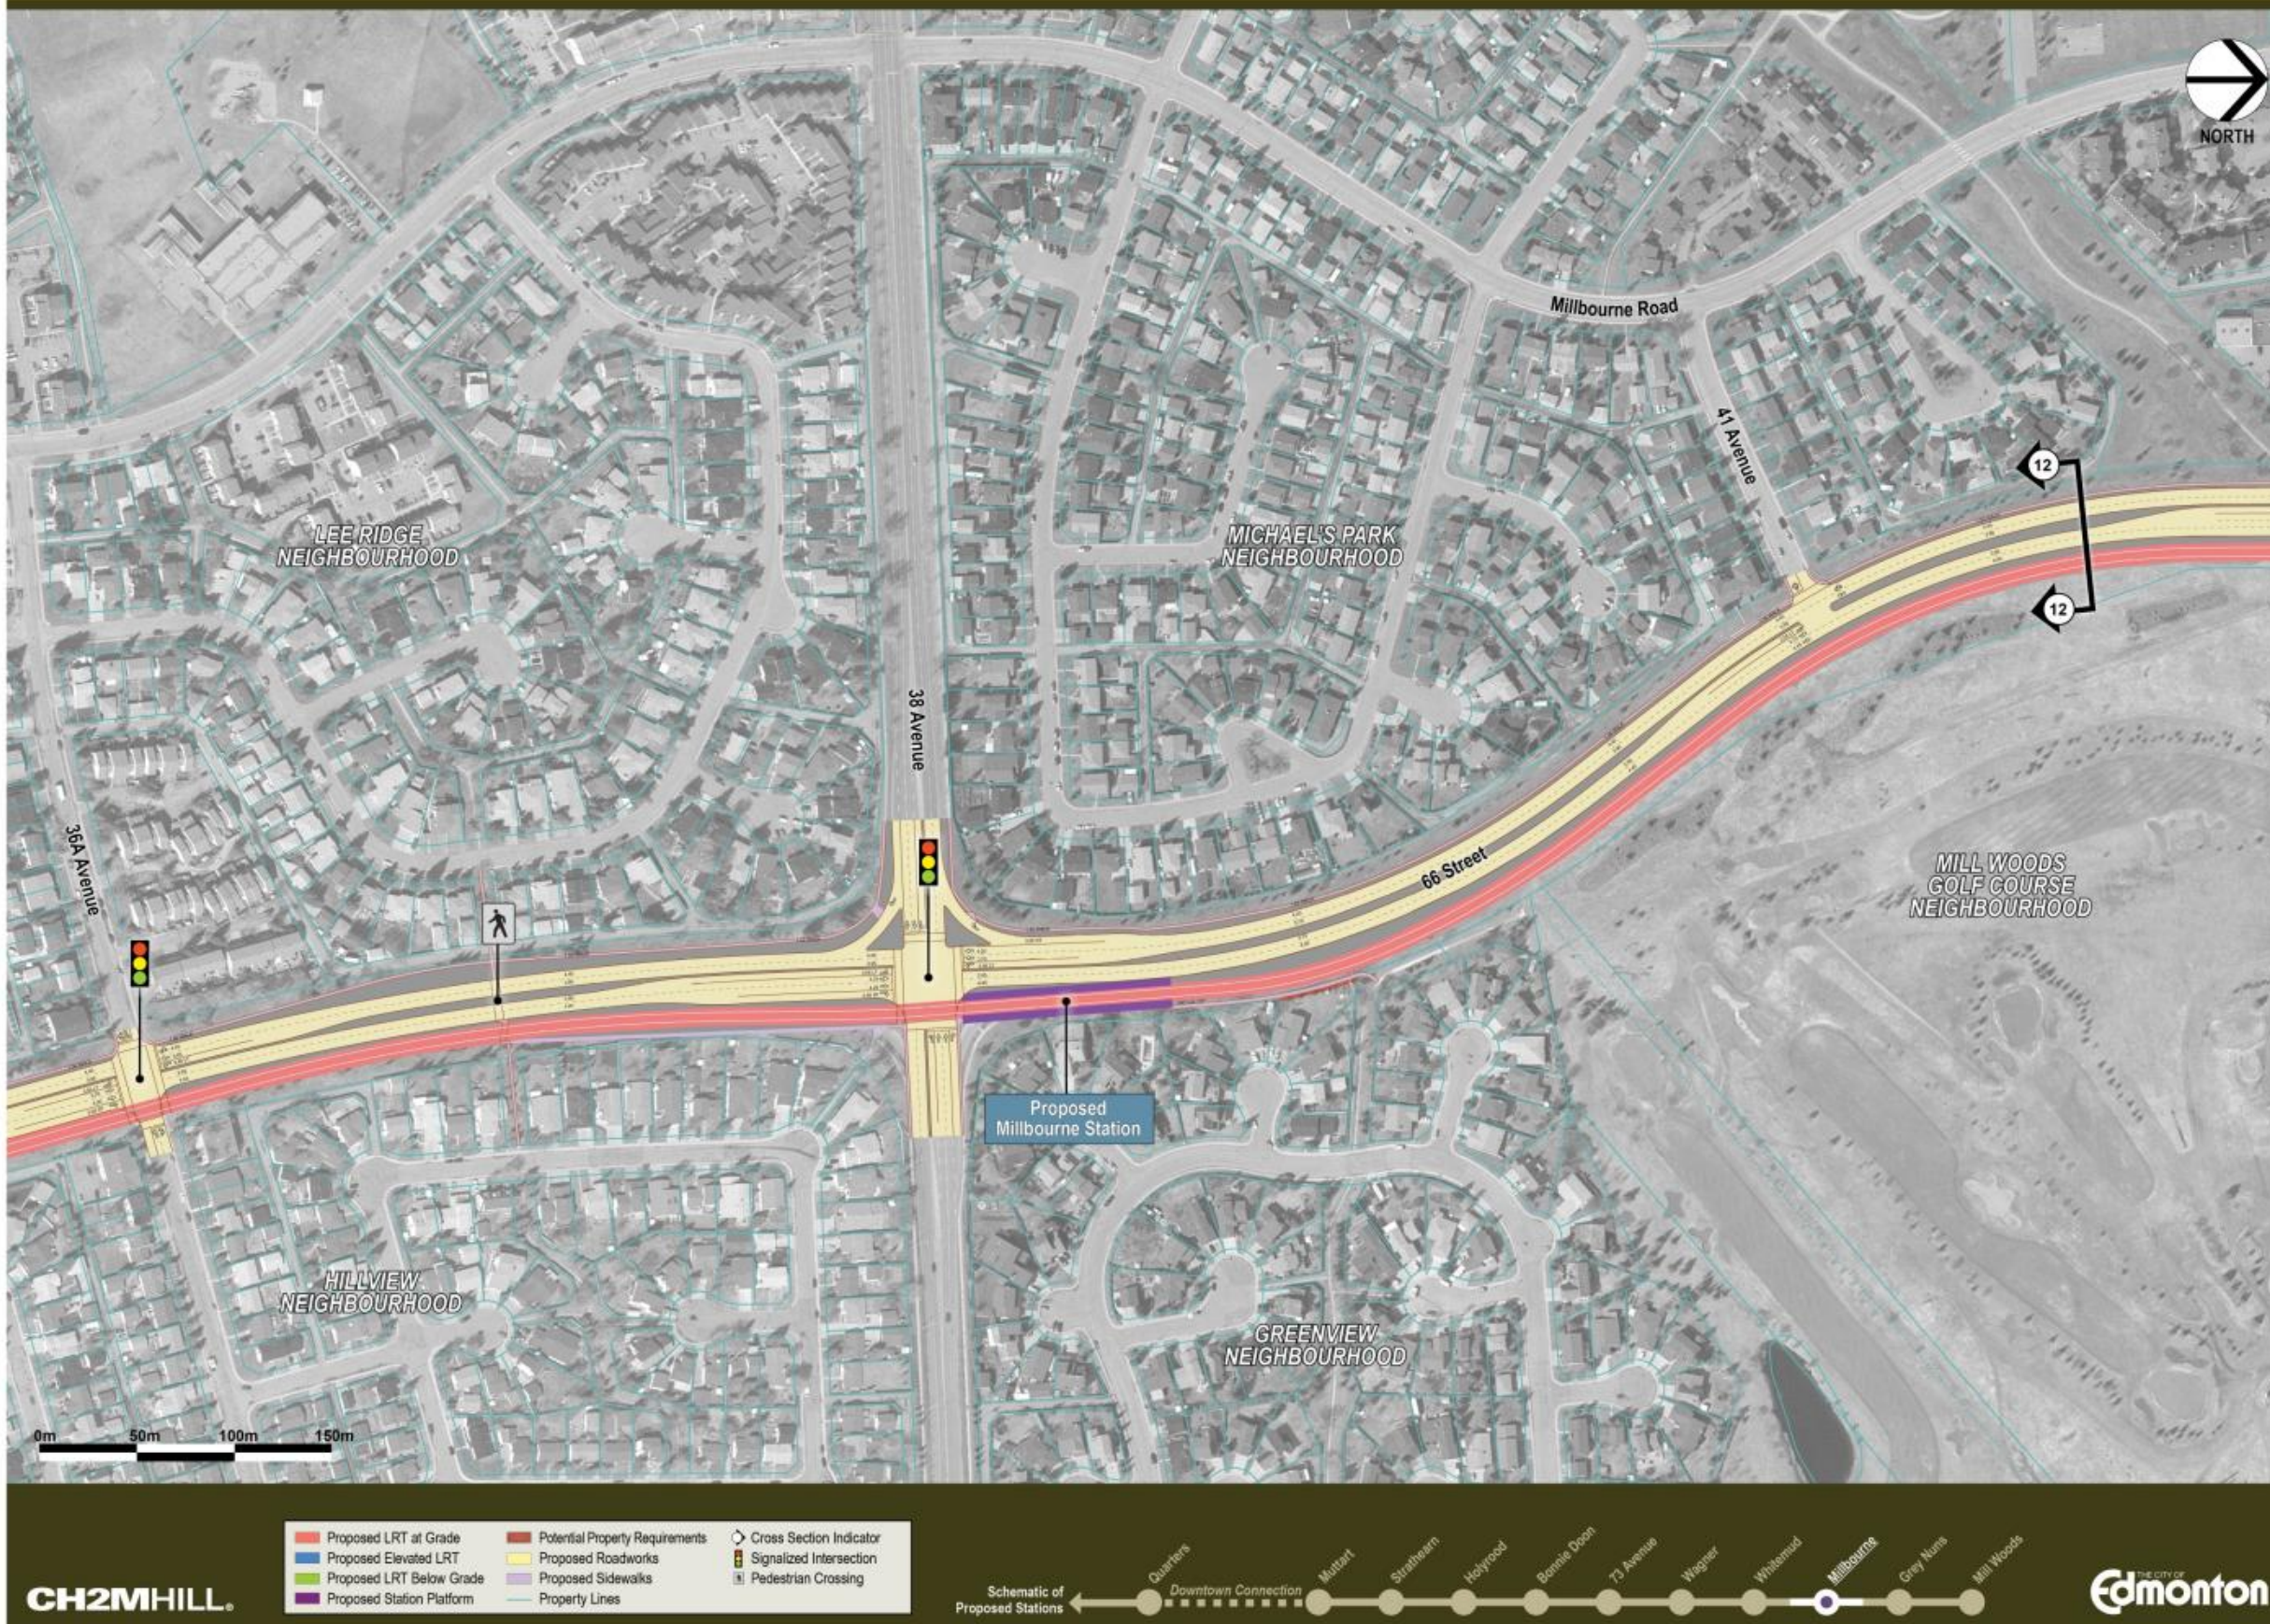


FIGURE 12: SOUTHEAST LRT – MILLBOURNE



CH2MHILL

- Proposed LRT at Grade
- Proposed Elevated LRT
- Proposed LRT Below Grade
- Proposed Station Platform
- Potential Property Requirements
- Proposed Roadworks
- Proposed Sidewalks
- Property Lines
- Cross Section Indicator
- Signalized Intersection
- Pedestrian Crossing

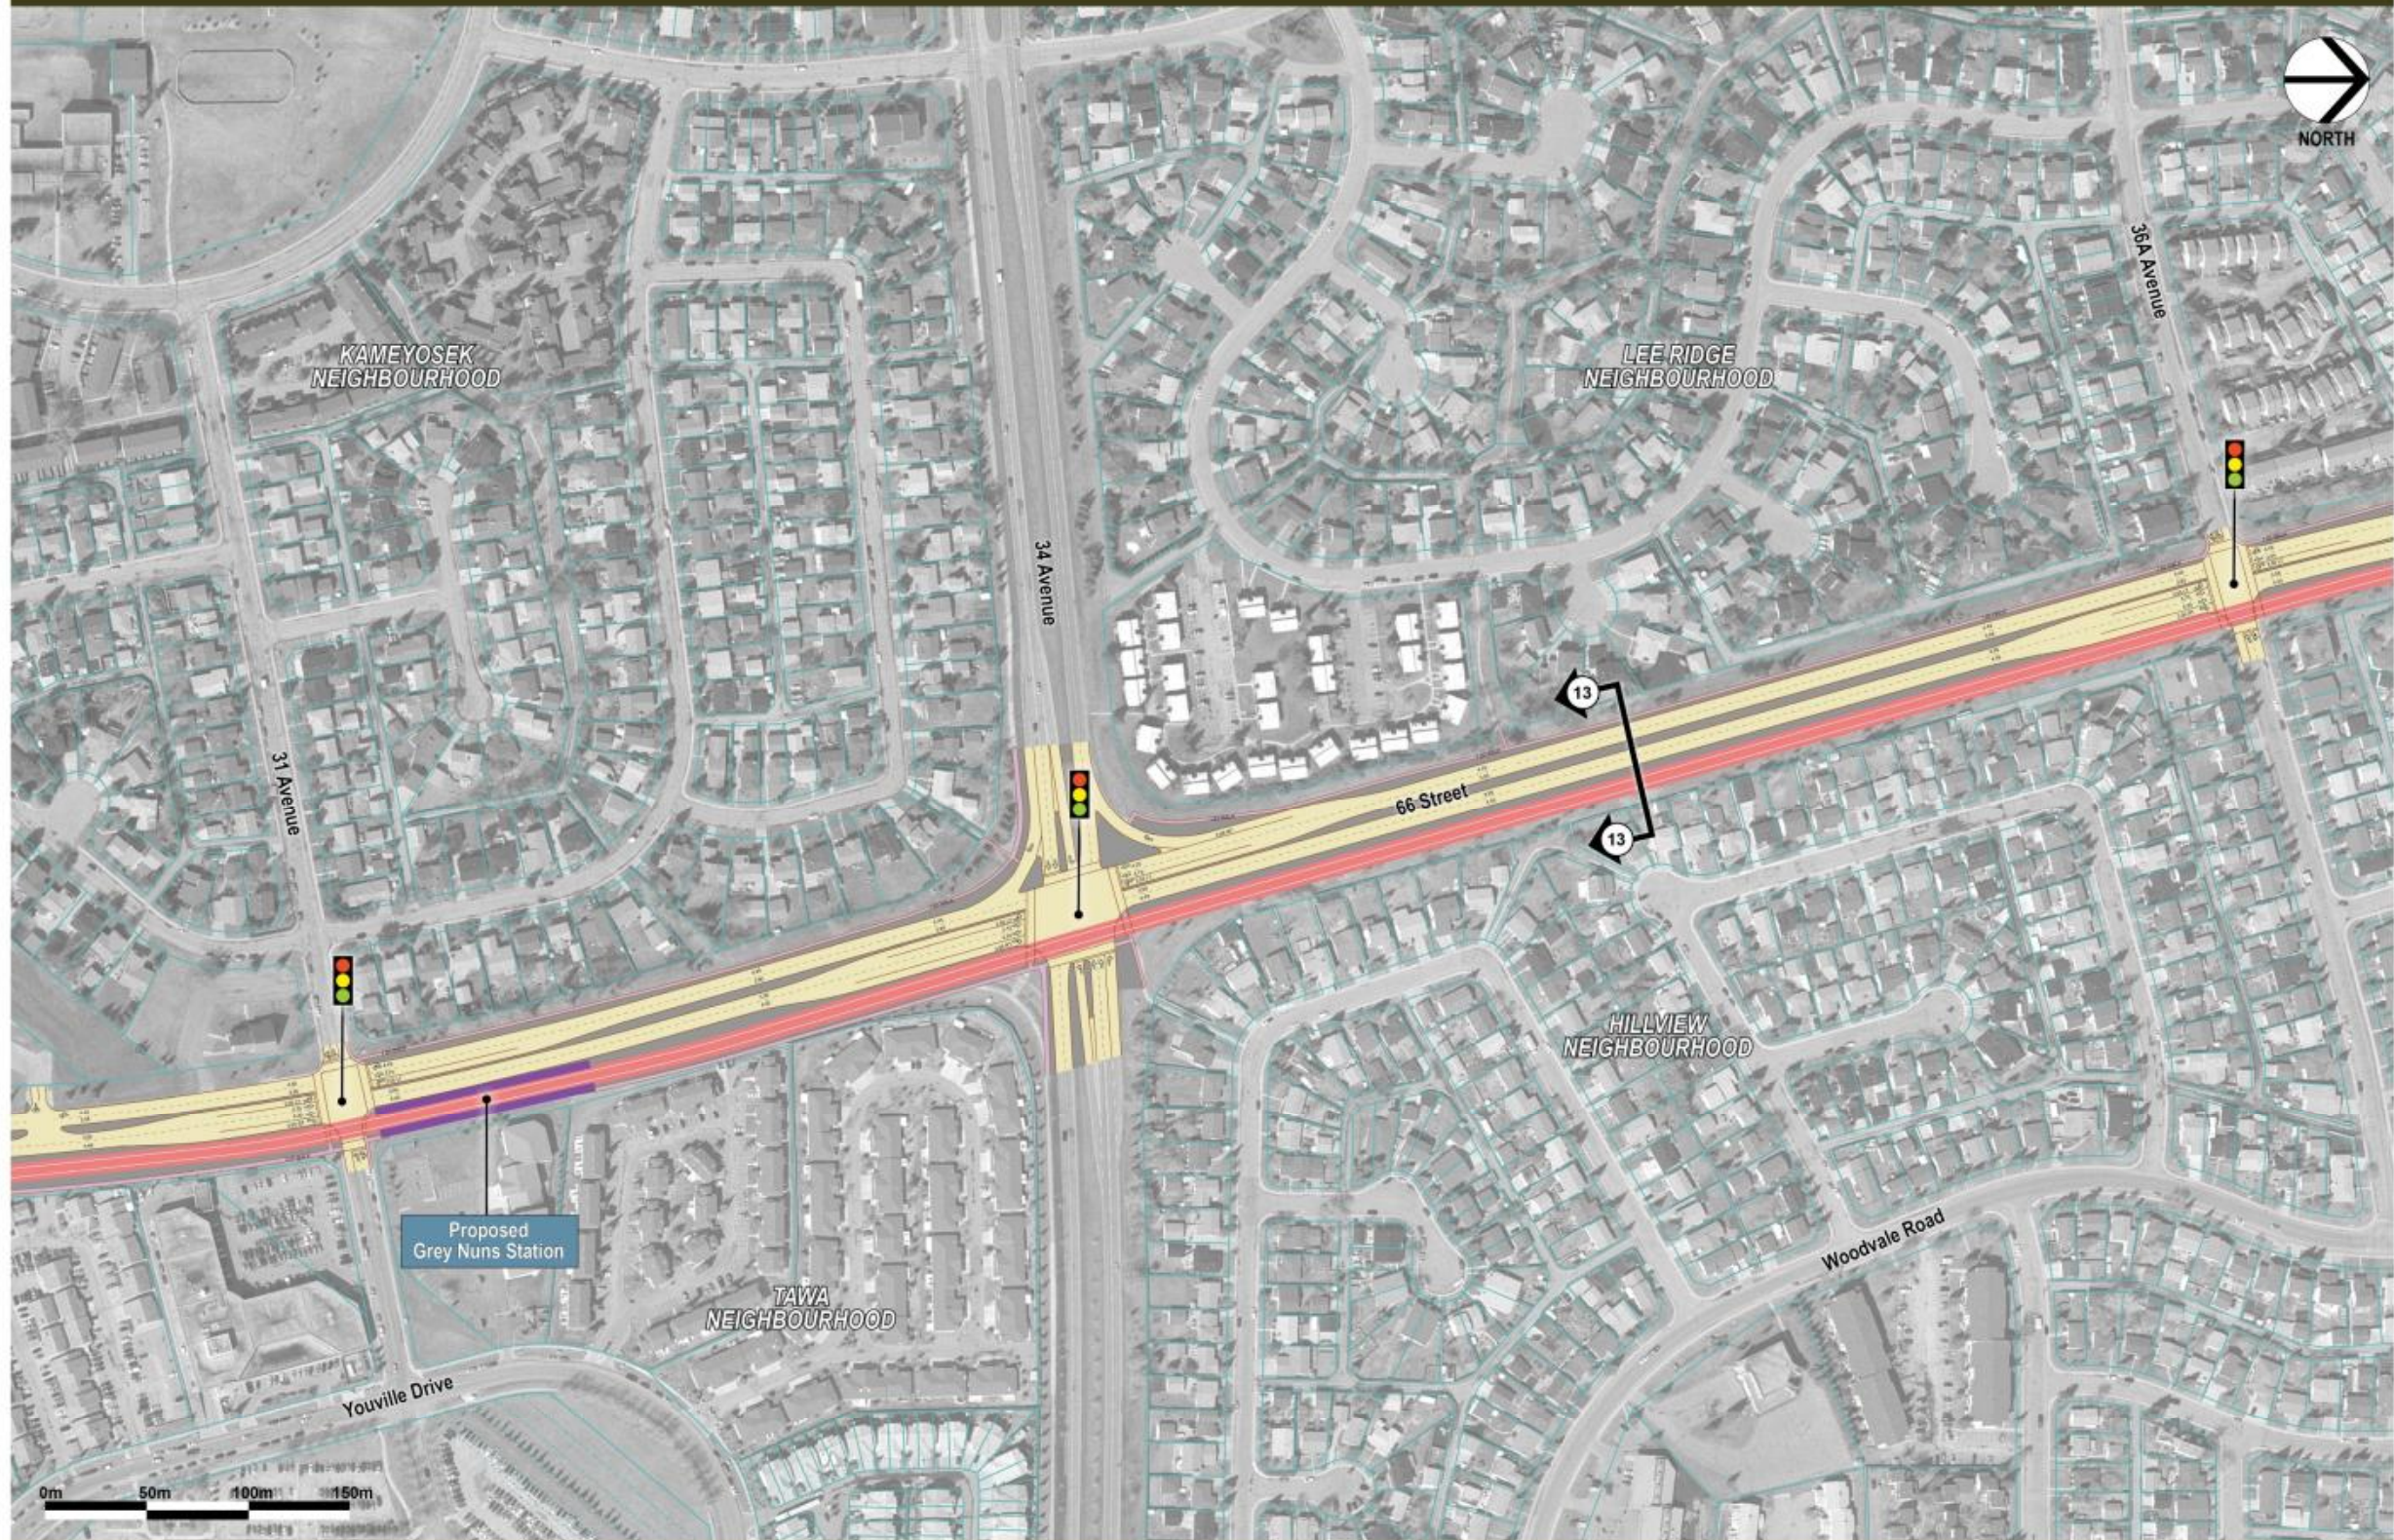

Edmonton

FIGURE 13: SOUTHEAST LRT – GREY NUNS

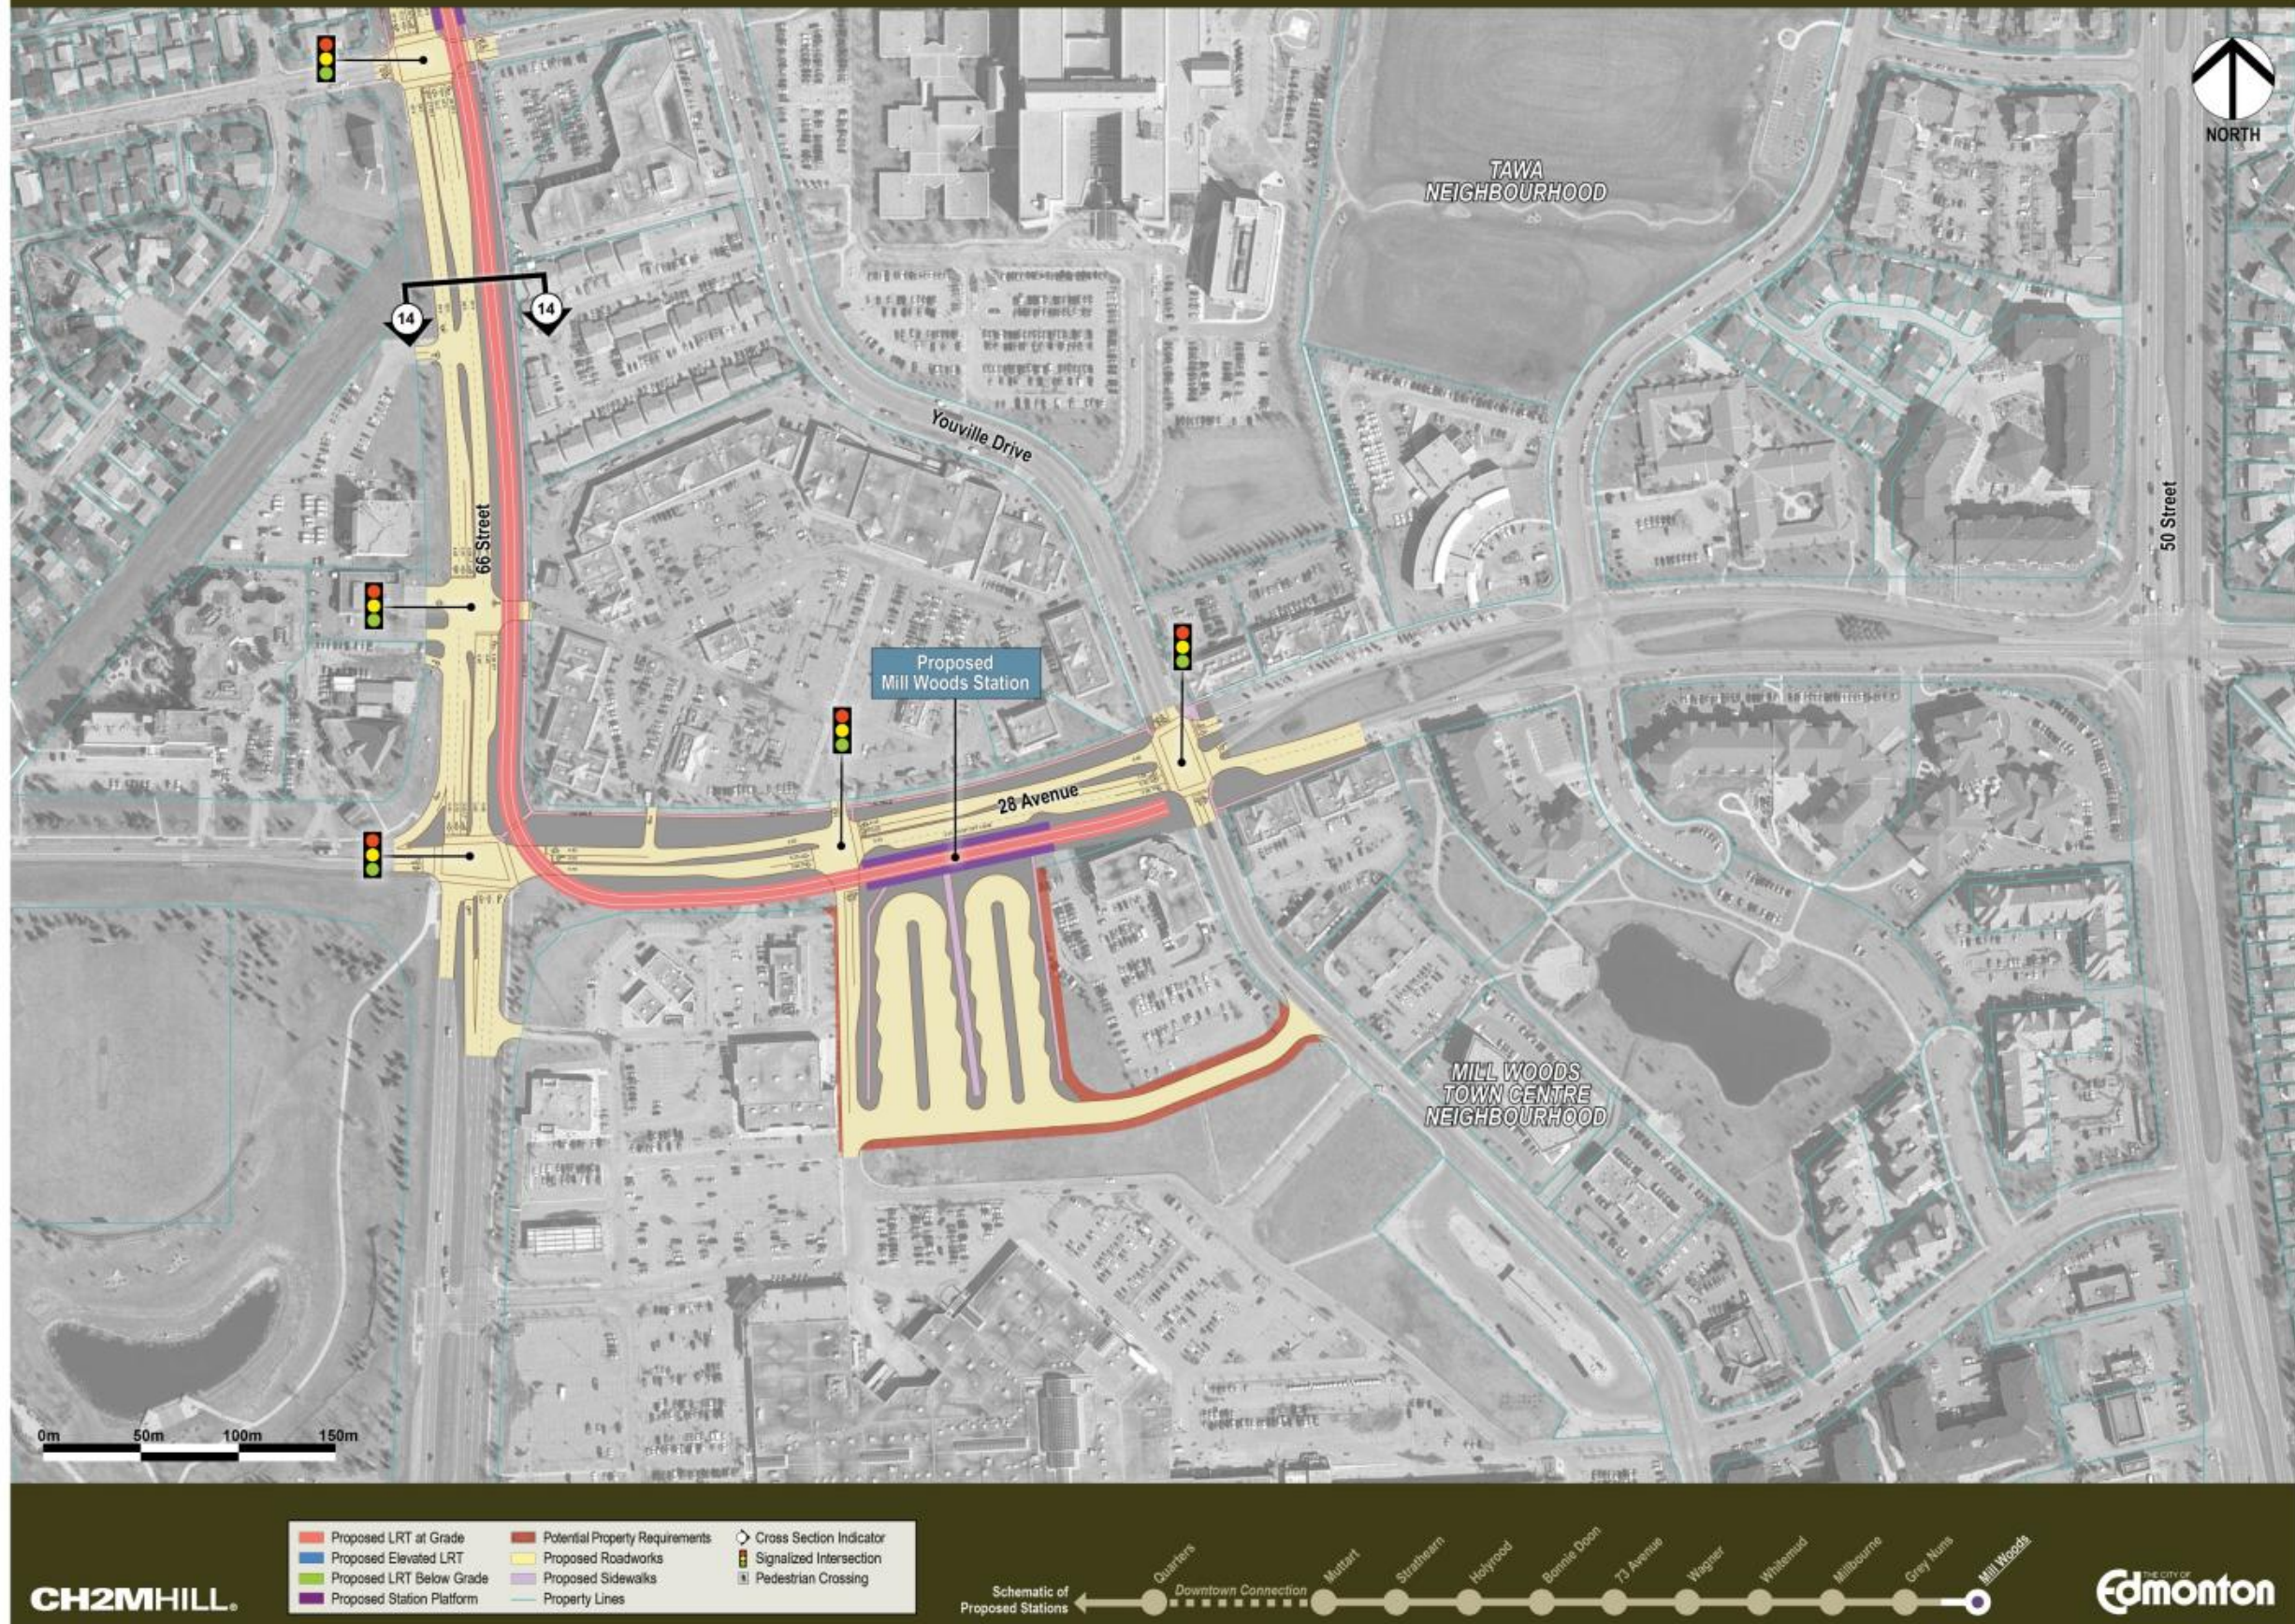


FIGURE 14: SOUTHEAST LRT – MILL WOODS TOWN CENTRE