


151 AVE.

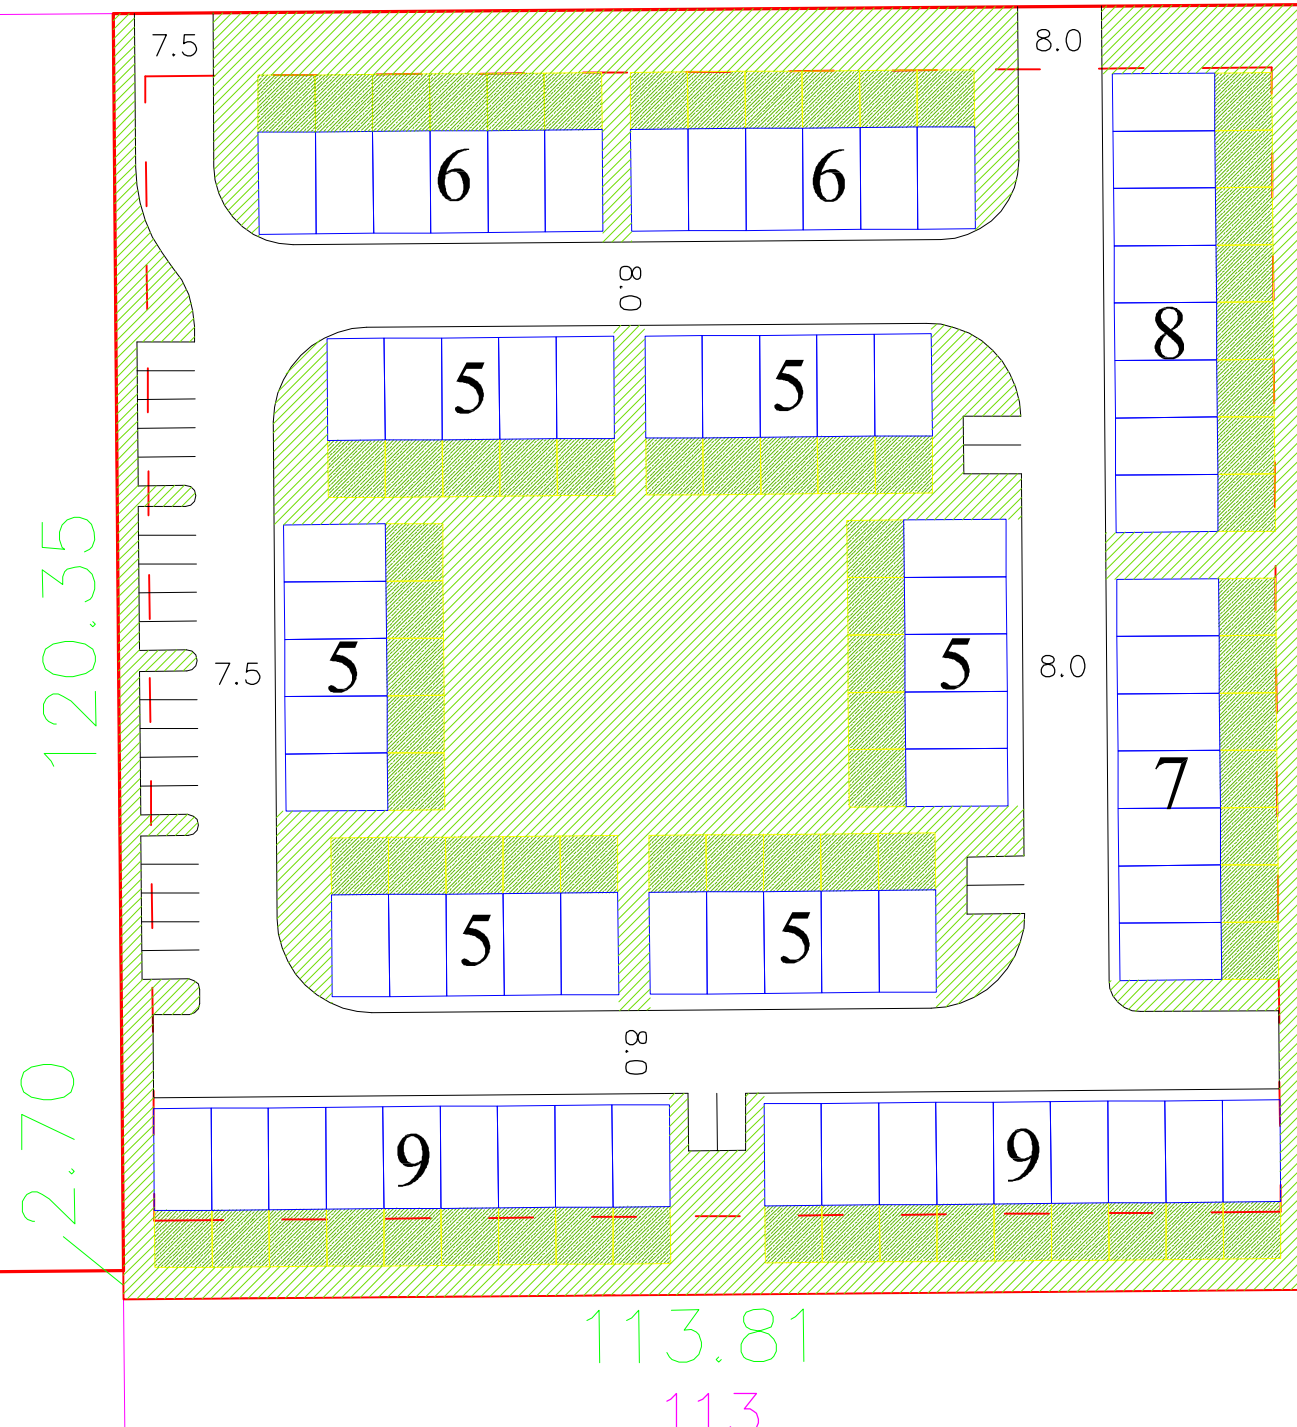

First Place Program - Kirkness  
1.40 Ha (3.458 Ac), 75.6 max allow. units

**Layout 4b** (75 Total Units)

75 Units (18x32)

21.7 UPA

26 Parking Stalls (11 Required)


Road Area: 3408m<sup>2</sup>

1/2.9 Visitor Stalls

CS1

114SR

151 AVE.

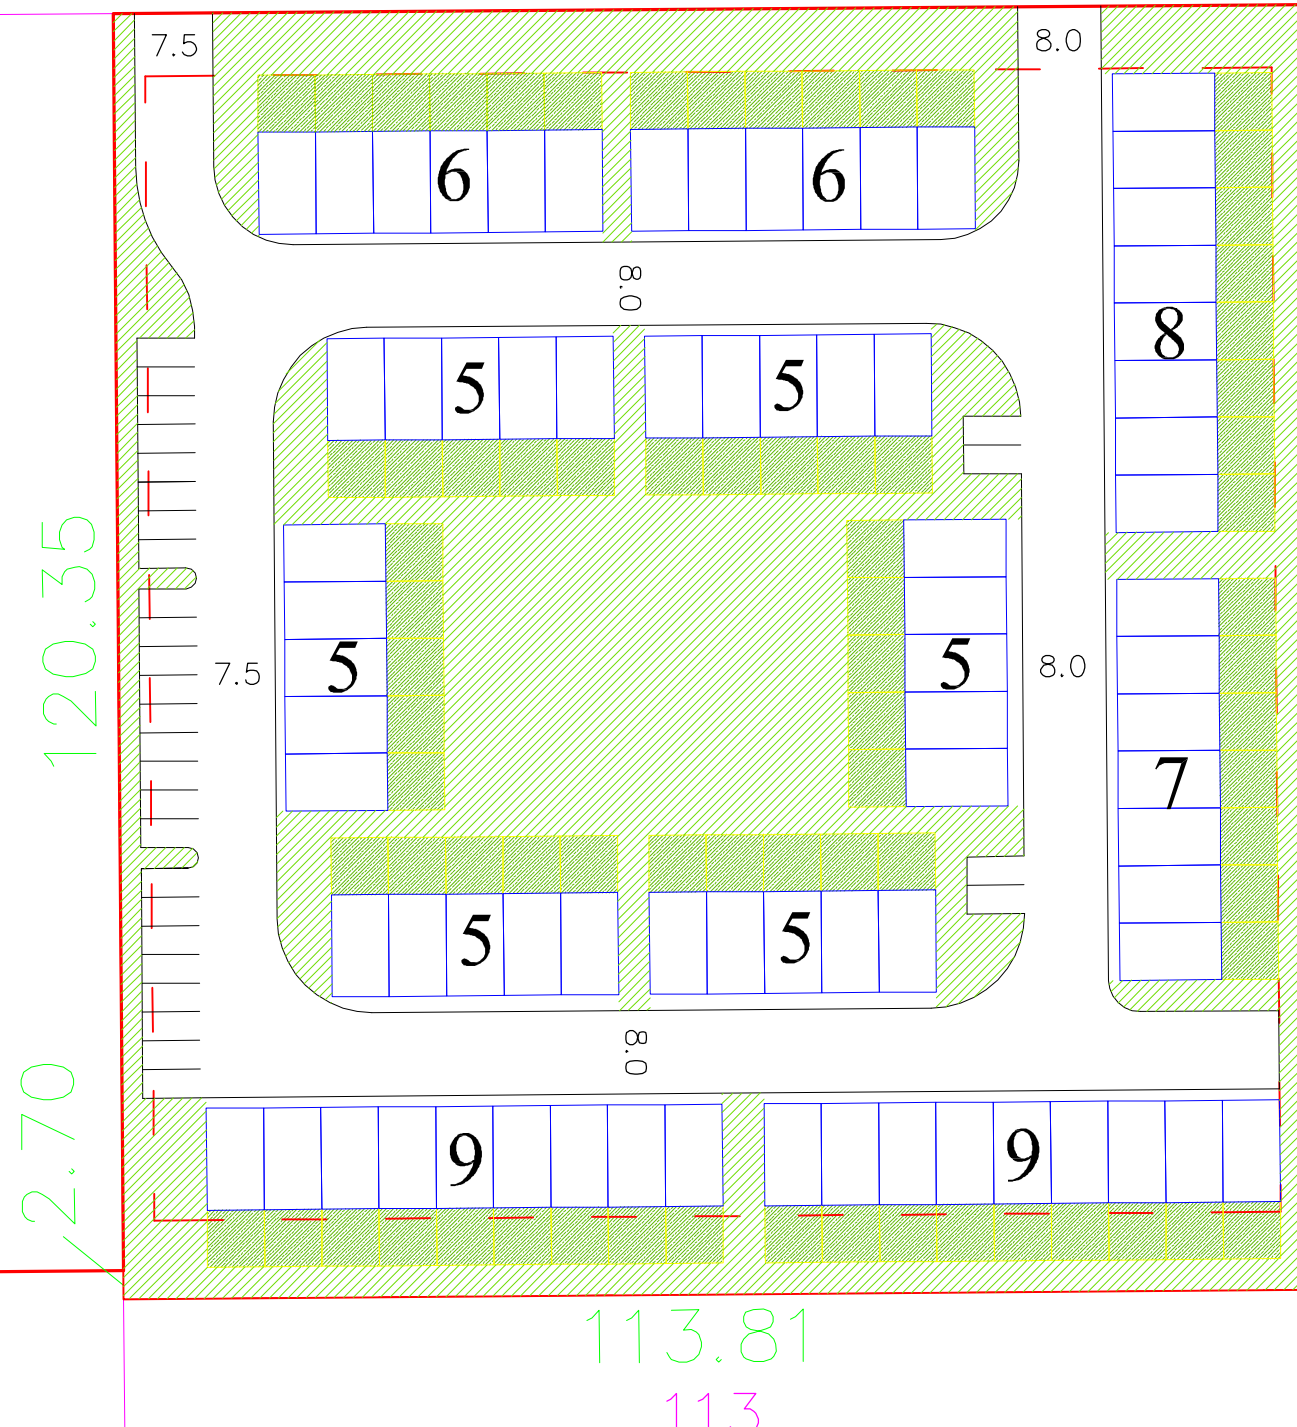

First Place Program - Kirkness  
1.40 Ha (3.458 Ac), 75.6 max allow. units

**Layout 4c** (75 Total Units)

75 Units (18x32)

21.7 UPA

29 Parking Stalls (11 Required)


Road Area: 3418m<sup>2</sup>

1/2.6 Visitor Stalls

CS1

114SR

151 AVE.

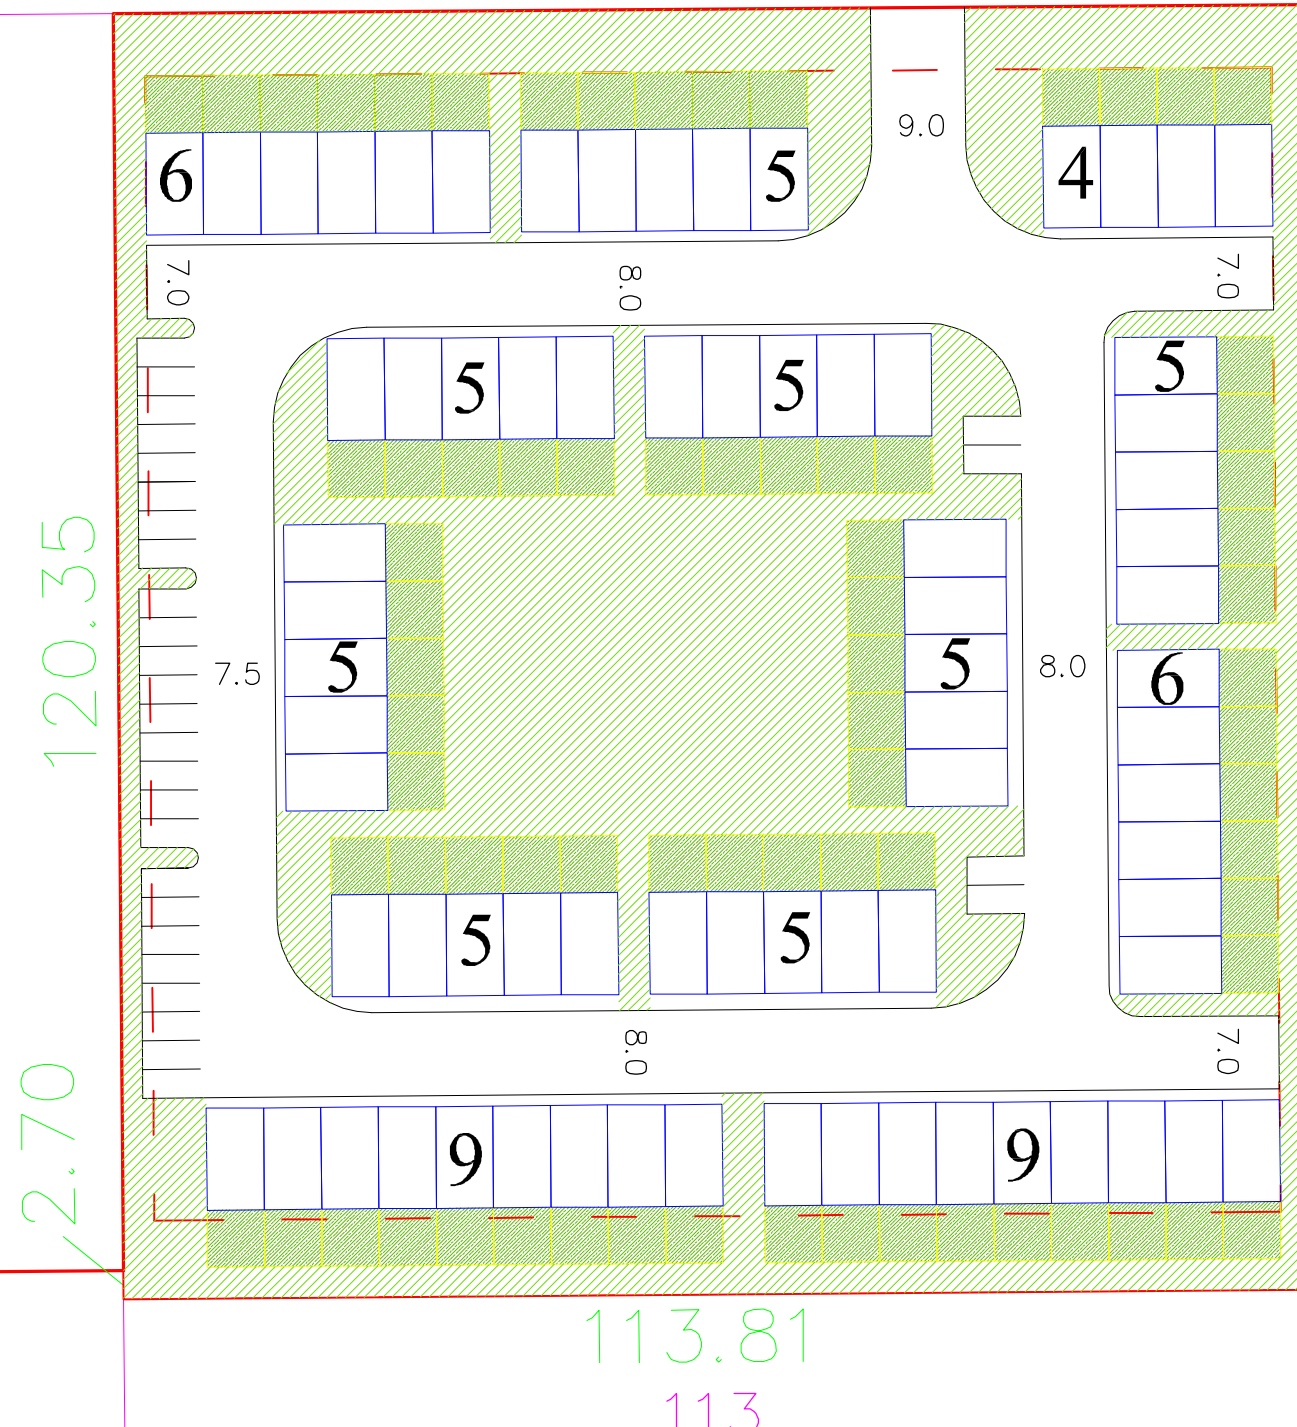

First Place Program - Kirkness  
1.40 Ha (3.458 Ac), 75.6 max allow. units

**Layout 4d** (74 Total Units)

74 Units (18x32)

21.4 UPA

29 Parking Stalls (11 Required)


Road Area: 3419m<sup>2</sup>

1/2.6 Visitor Stalls

CS1

114SR

151 AVE.

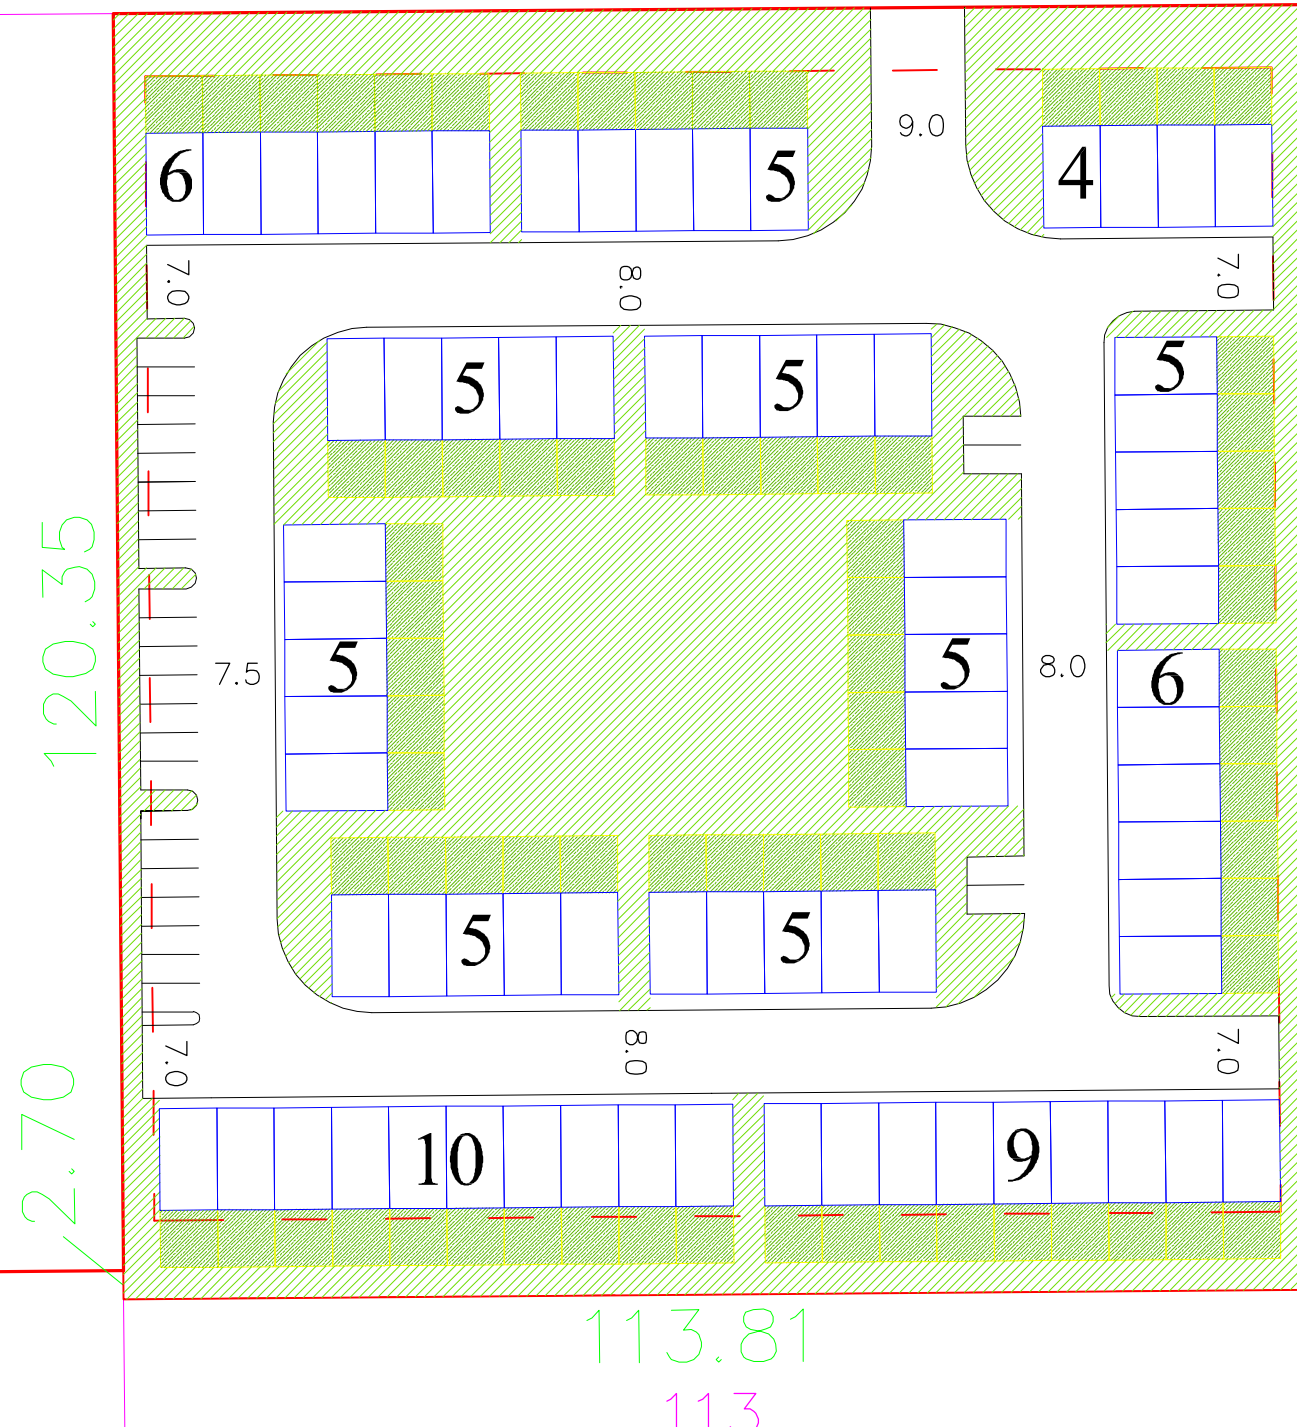

First Place Program - Kirkness  
1.40 Ha (3.458 Ac), 75.6 max allow. units

**Layout 4e** (75 Total Units)

75 Units (18x32)

21.7 UPA

26 Parking Stalls (11 Required)

Road Area: 3412m<sup>2</sup>


1/2.9 Visitor Stalls

CS1

114SR



151 AVE.

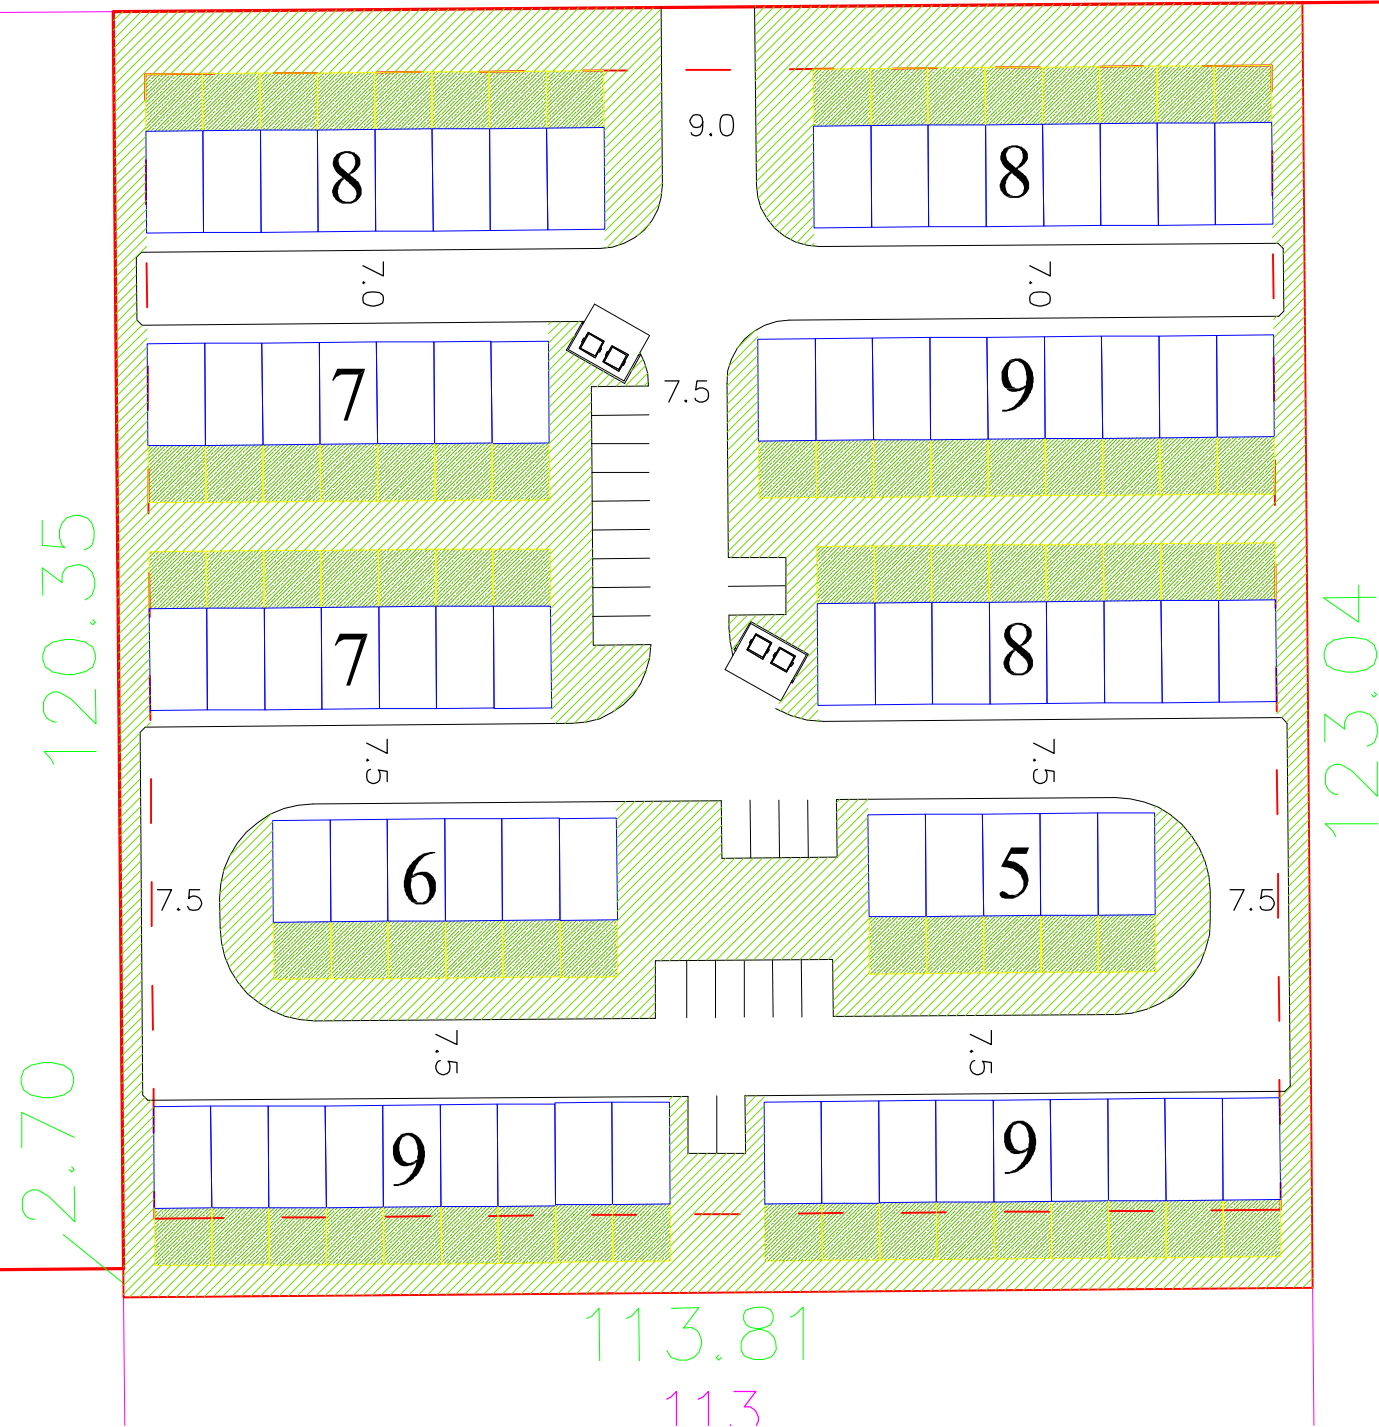

First Place Program - Kirkness  
1.40 Ha (3.458 Ac), 75.6 max allow. units

**Layout 5b** (76 Total Units)

76 Units (18x32)

22 UPA

23 Parking Stalls (11 Required)

Road Area: 3758m<sup>2</sup>


1/3.3 Visitor Stalls

CS1

114SR



151 AVE.

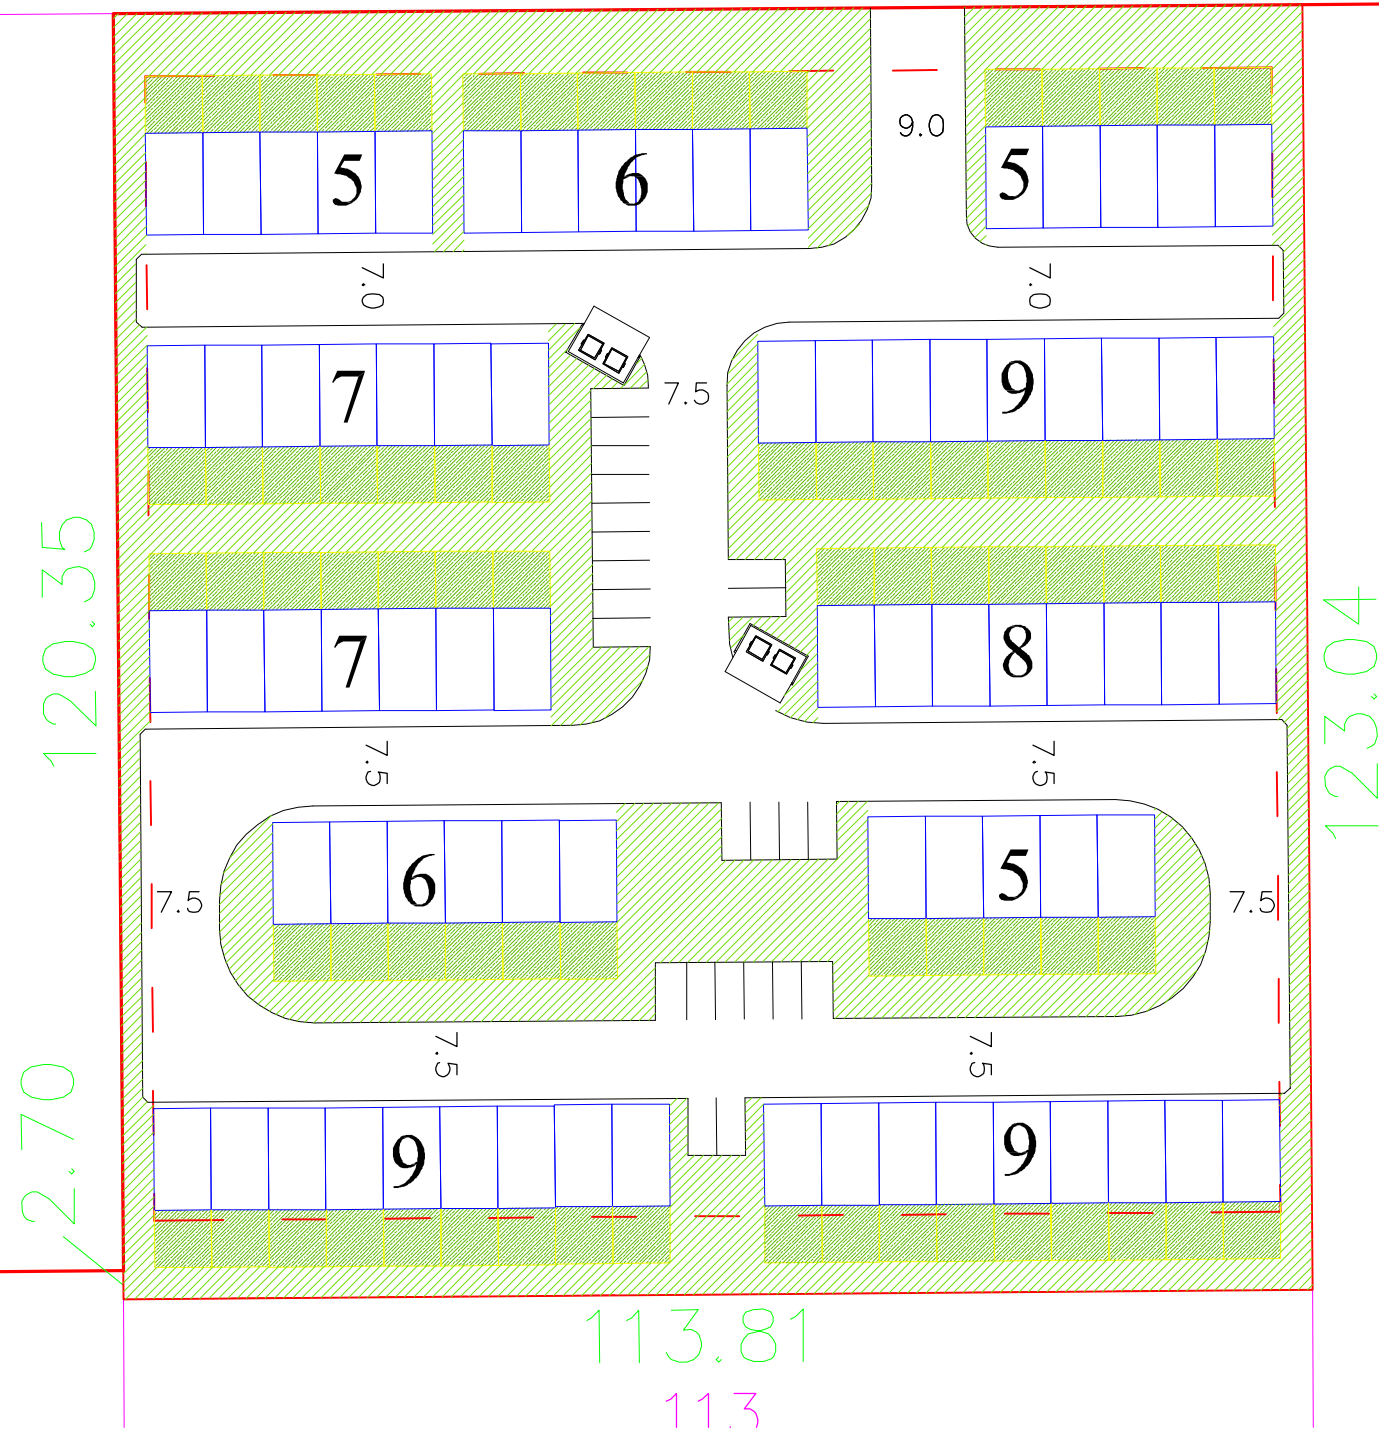

First Place Program - Kirkness  
1.40 Ha (3.458 Ac), 75.6 max allow. units

**Layout 5d** (76 Total Units)

76 Units (18x32)

22 UPA

23 Parking Stalls (11 Required)

Road Area: 3753m<sup>2</sup>

1/3.3 Visitor Stalls

CS1

114SR